

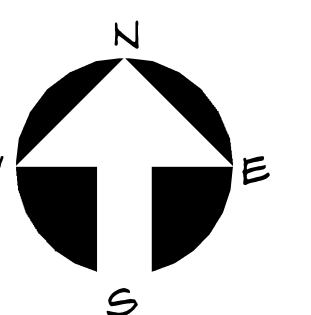
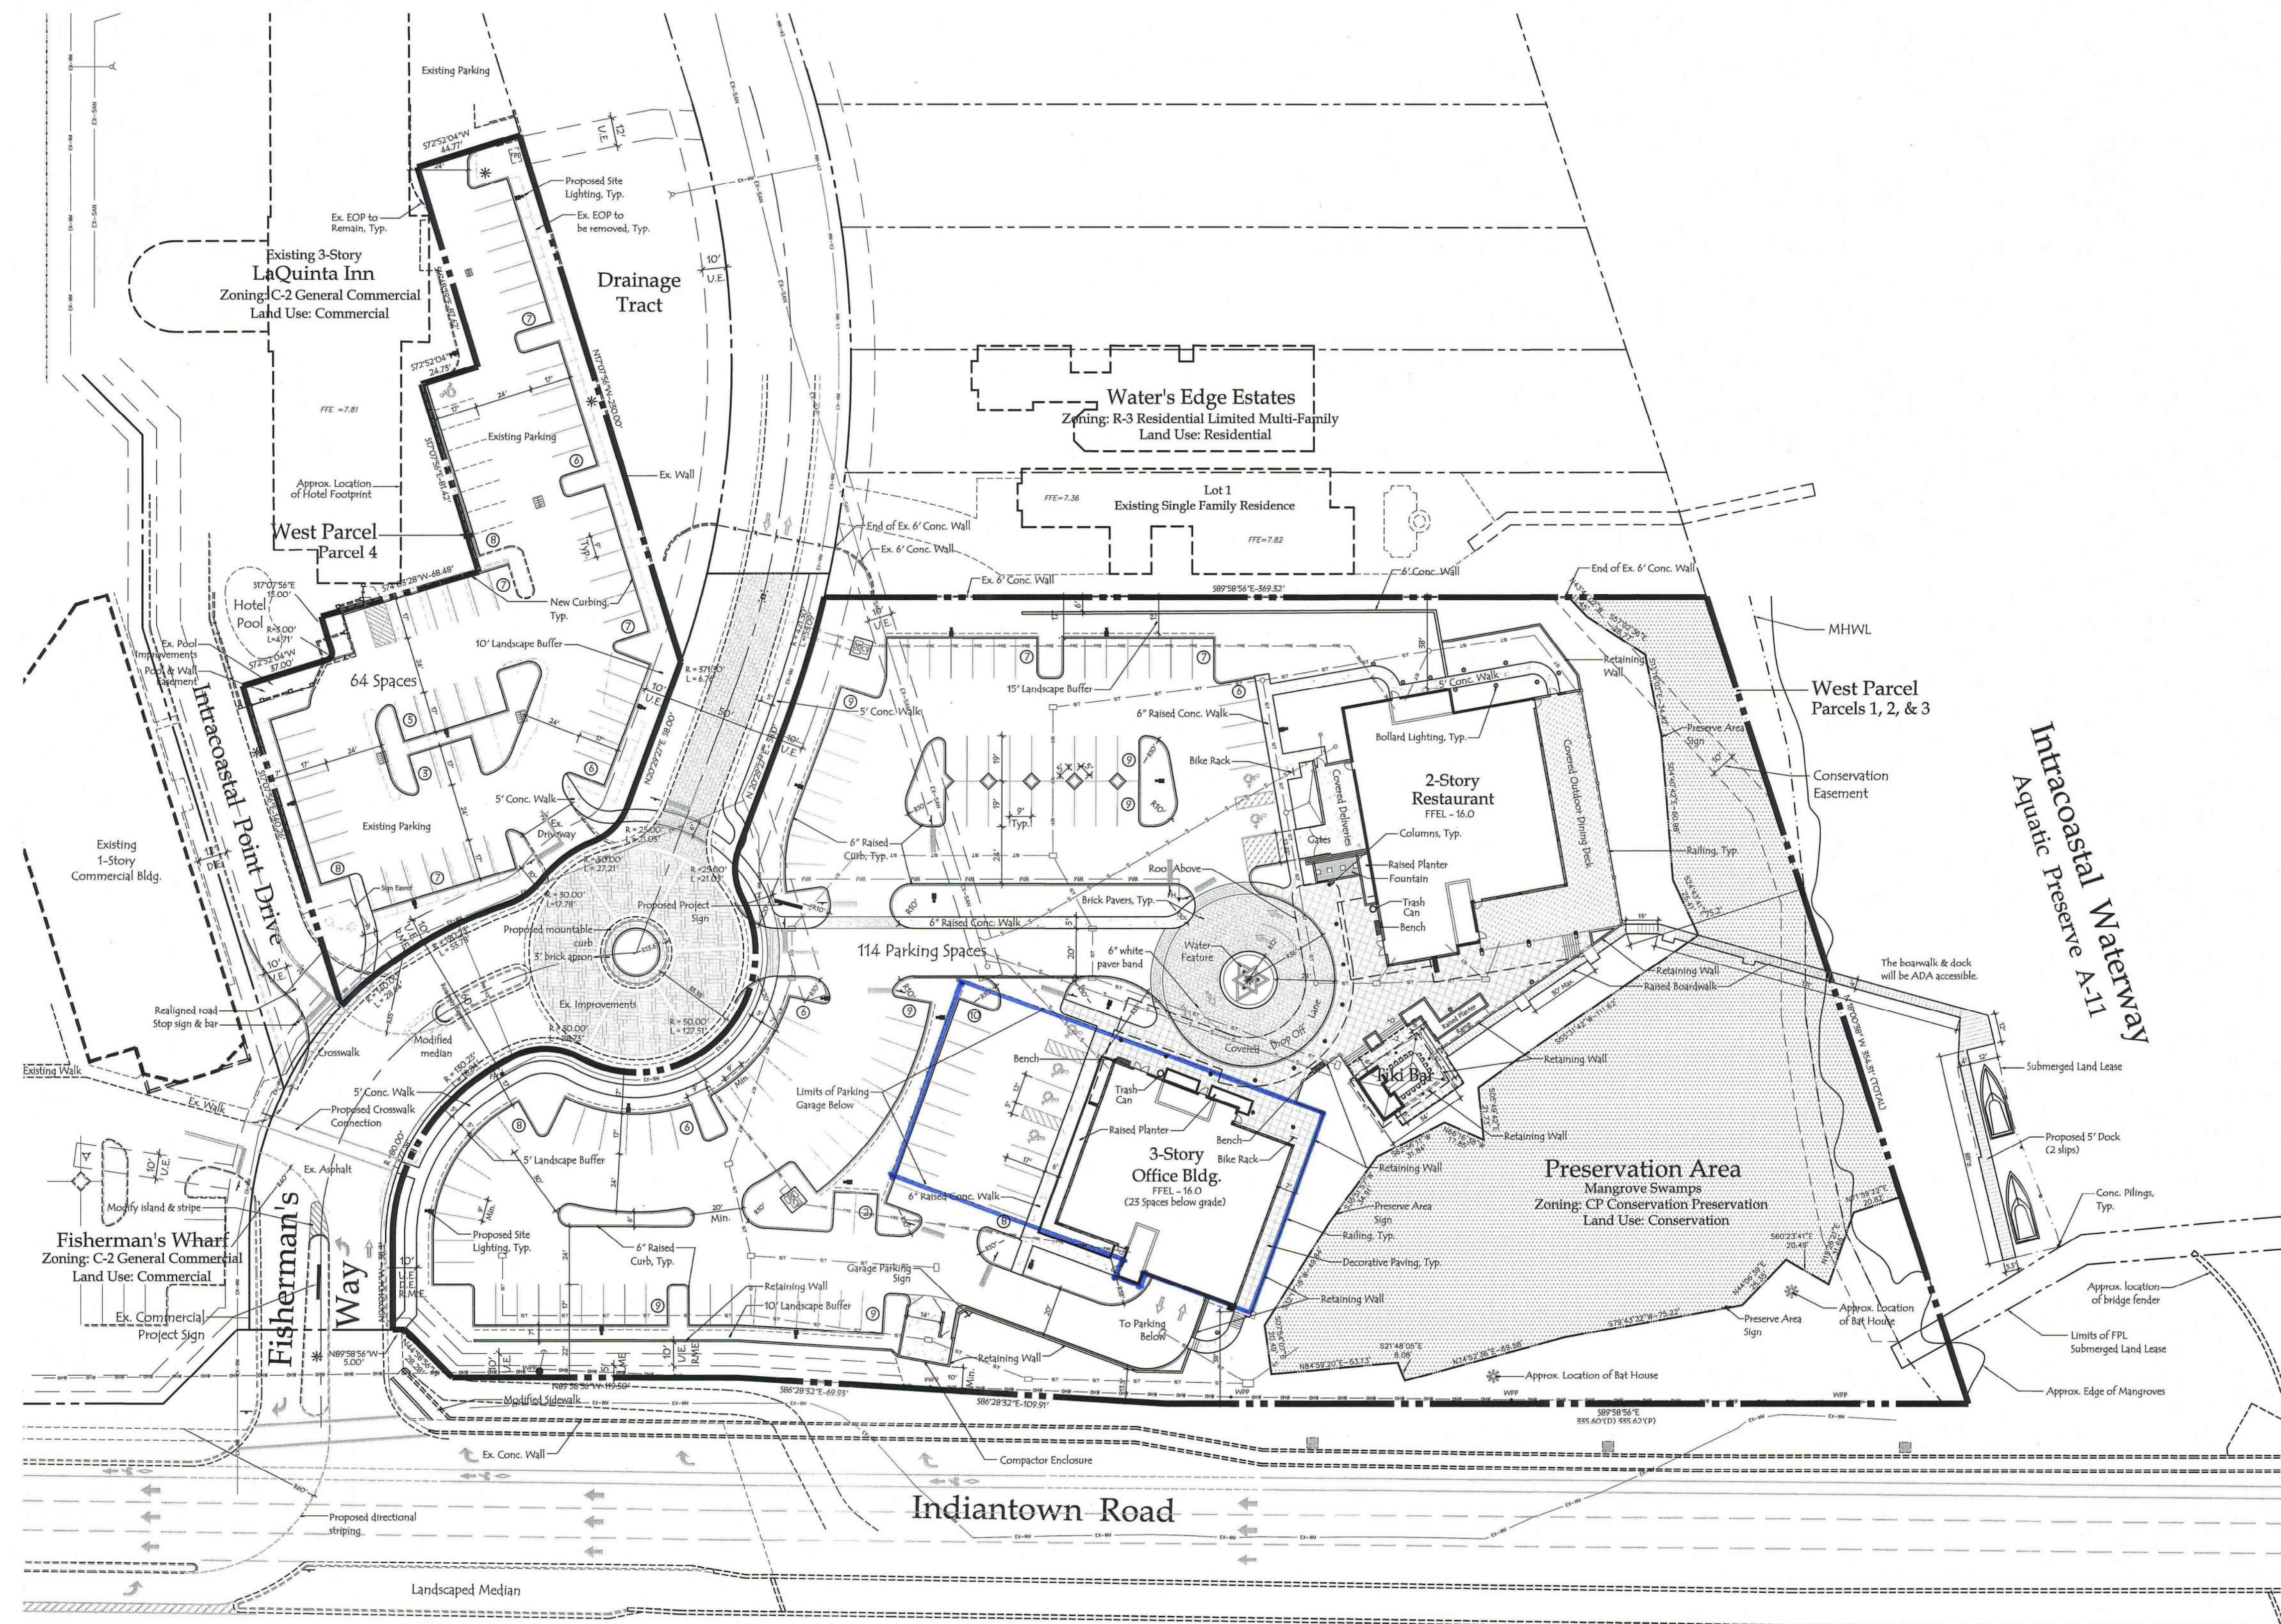


Fisherman's Wharf


CONCEPT DESIGN | DENSITY STUDY

1-24-25

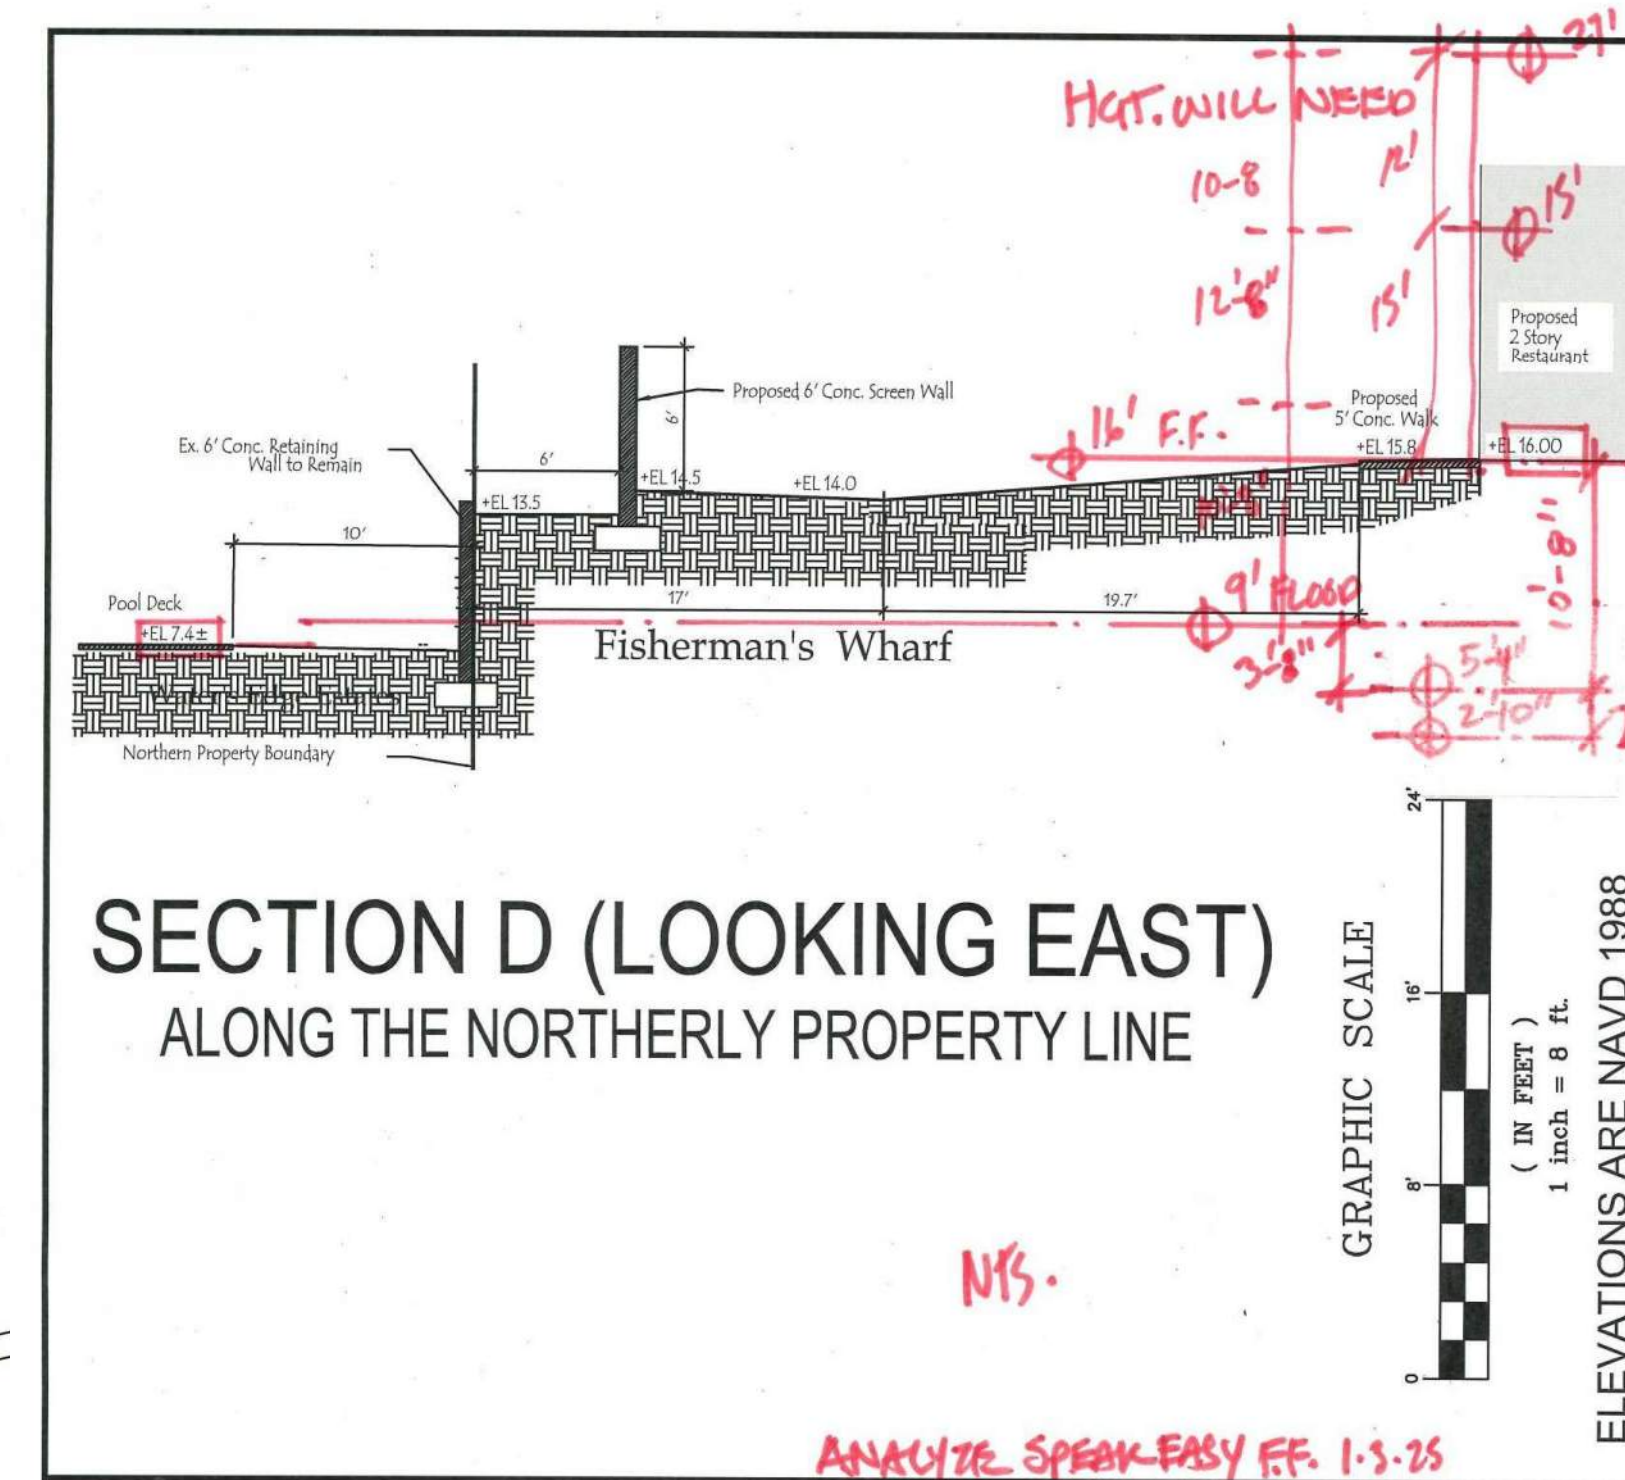

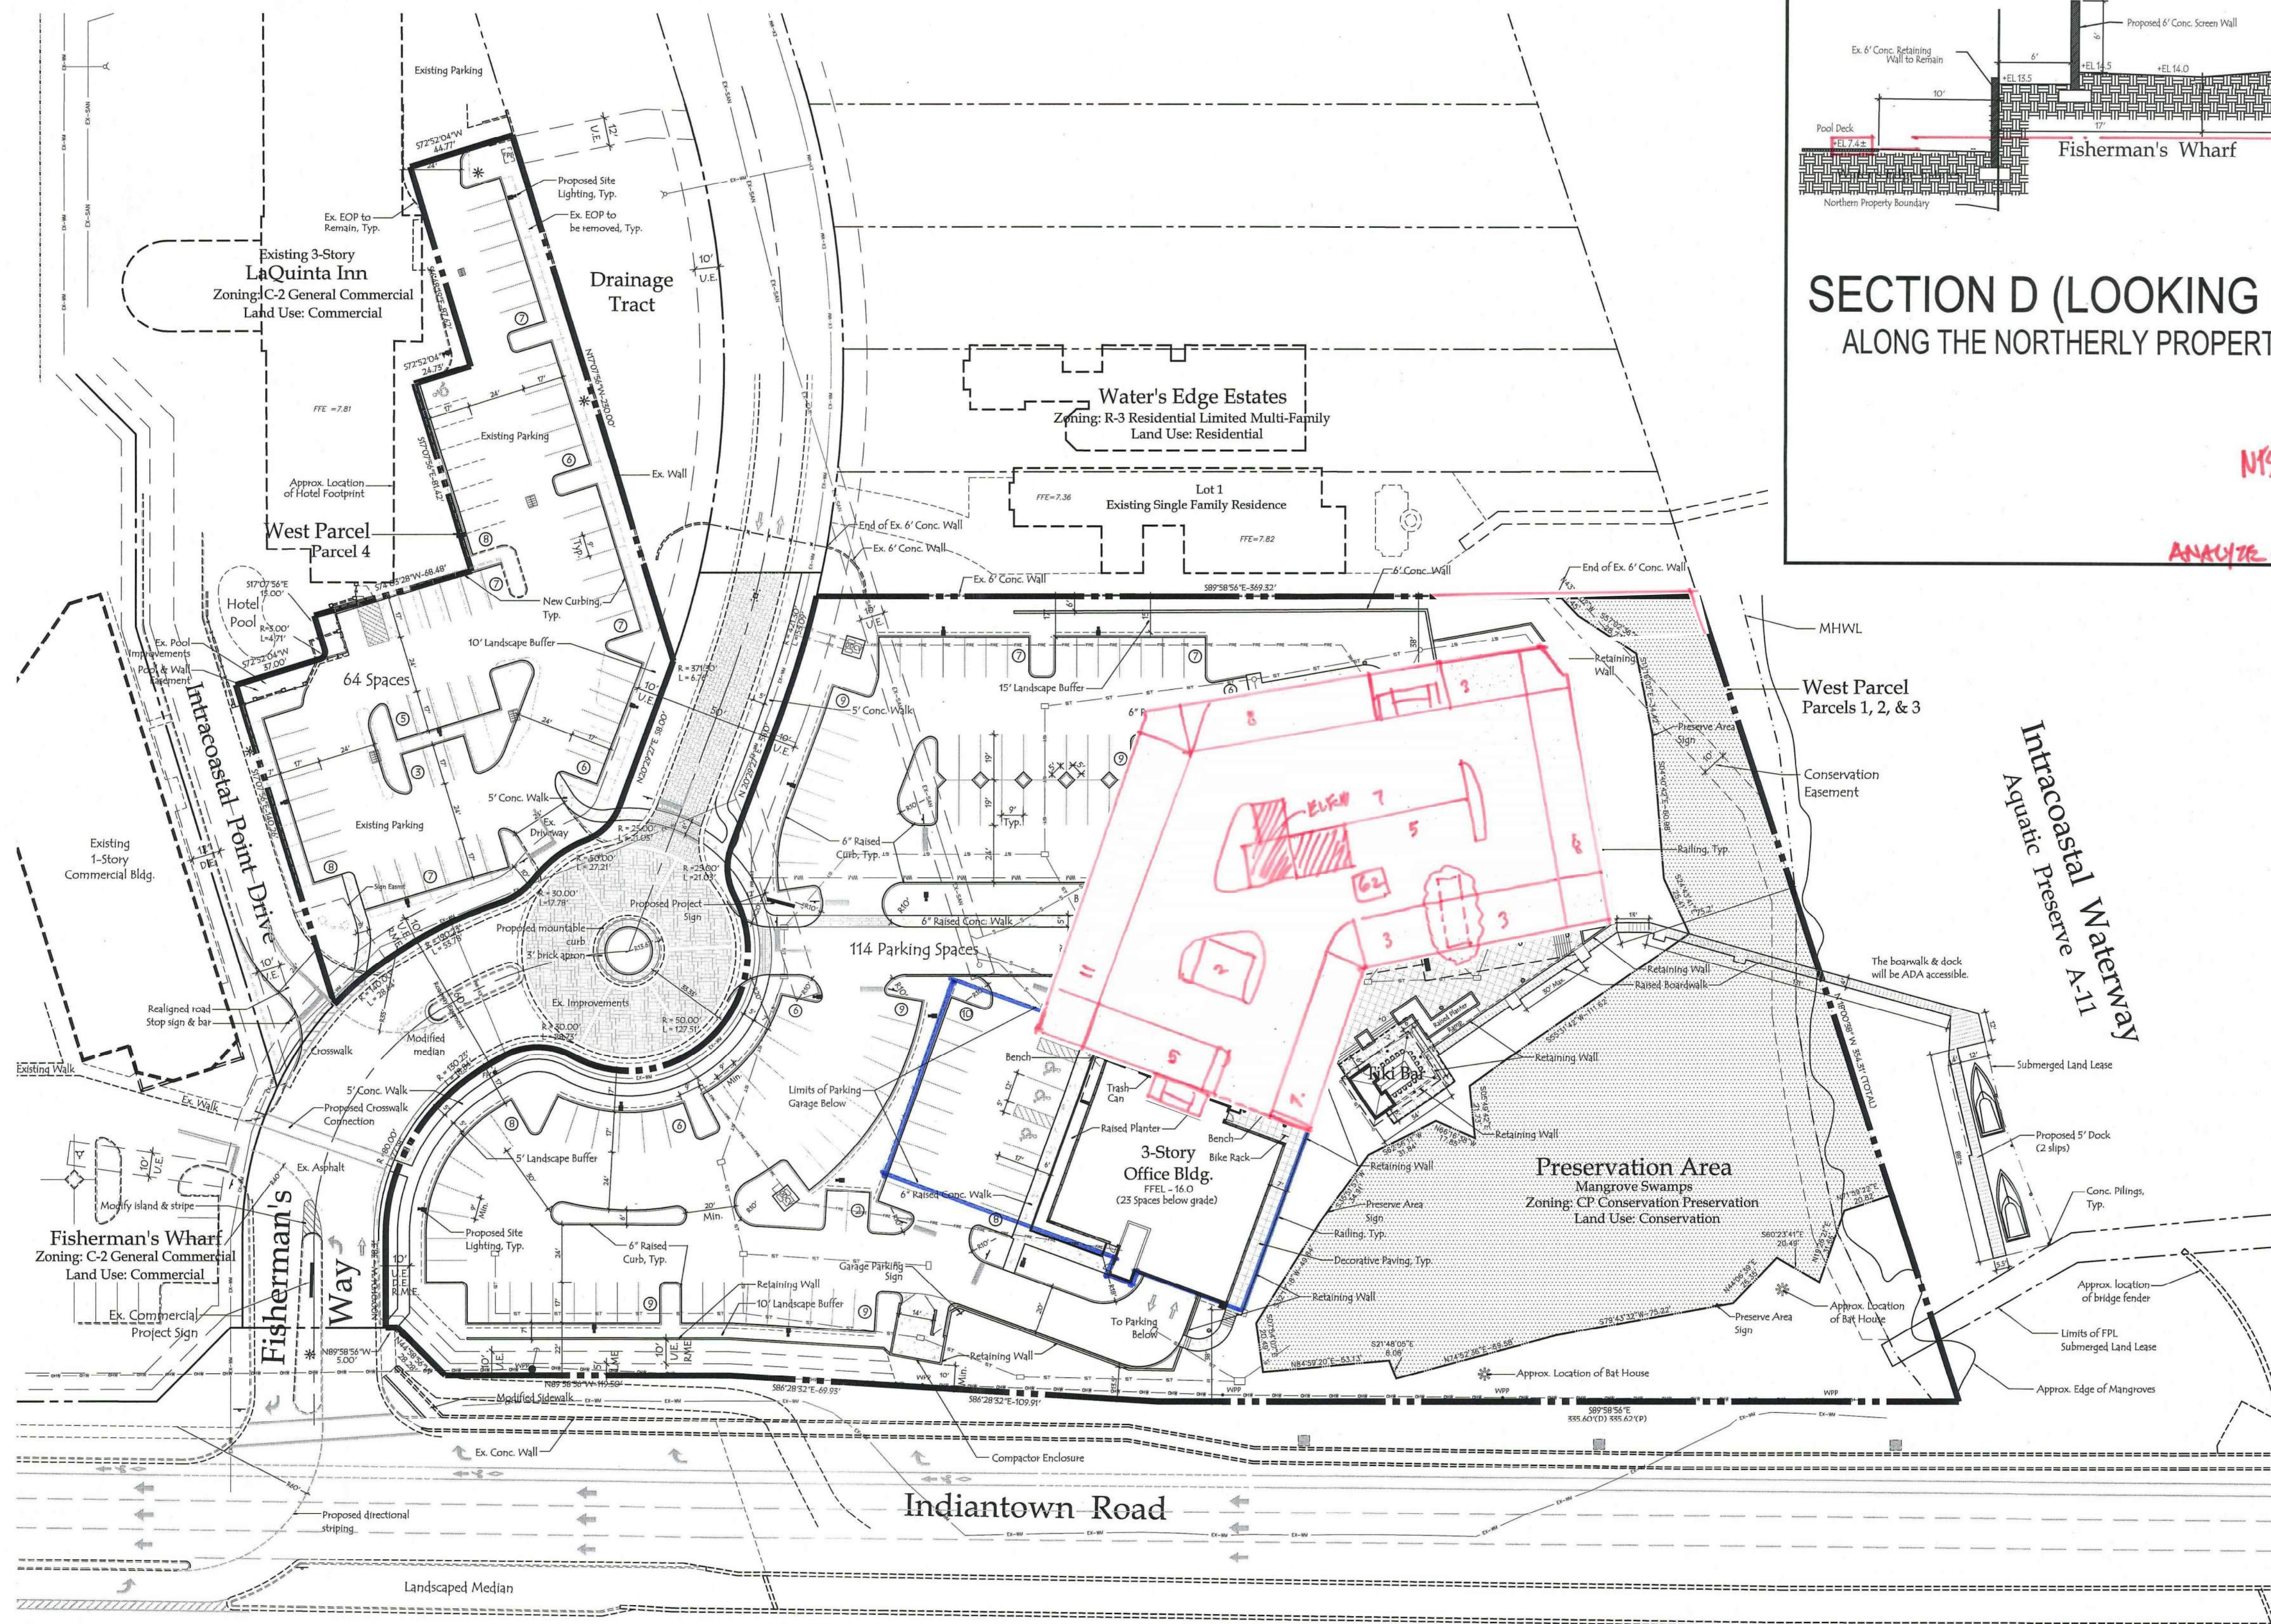

SECTION D AT FISHERMAN'S WHARF	FIGURE D
FISHERMAN'S WHARF CONCEPTUAL ENGINEERING PLAN	
Fagan Engineering, Inc. 2137 Milano Court Palm Beach Gardens FL 33418-6705 PHONE: 561-714-3054 EMAIL: greg@feci.com	
DATE: 1/21/23	SCALE: 1"=8'
DRAWN BY: JTC	FIGURE: D

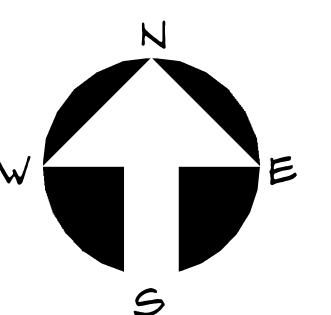



Stephen Boruff, AIA
Architects + Planners, Inc.
AAC 002226

Architecture
Planning
Interior Architecture

901
Northpoint Parkway
Suite 101
West Palm Beach
Florida 33407

Stephen Boruff AR007995
Architect of Record

New Building for:



Fisherman's Wharf


Fisherman's Way Jupiter
Florida 33477

**NOT FOR
CONSTRUCTION**

Site Plan Approval
22.002
18 May 2023


[illegible]

A 1.2

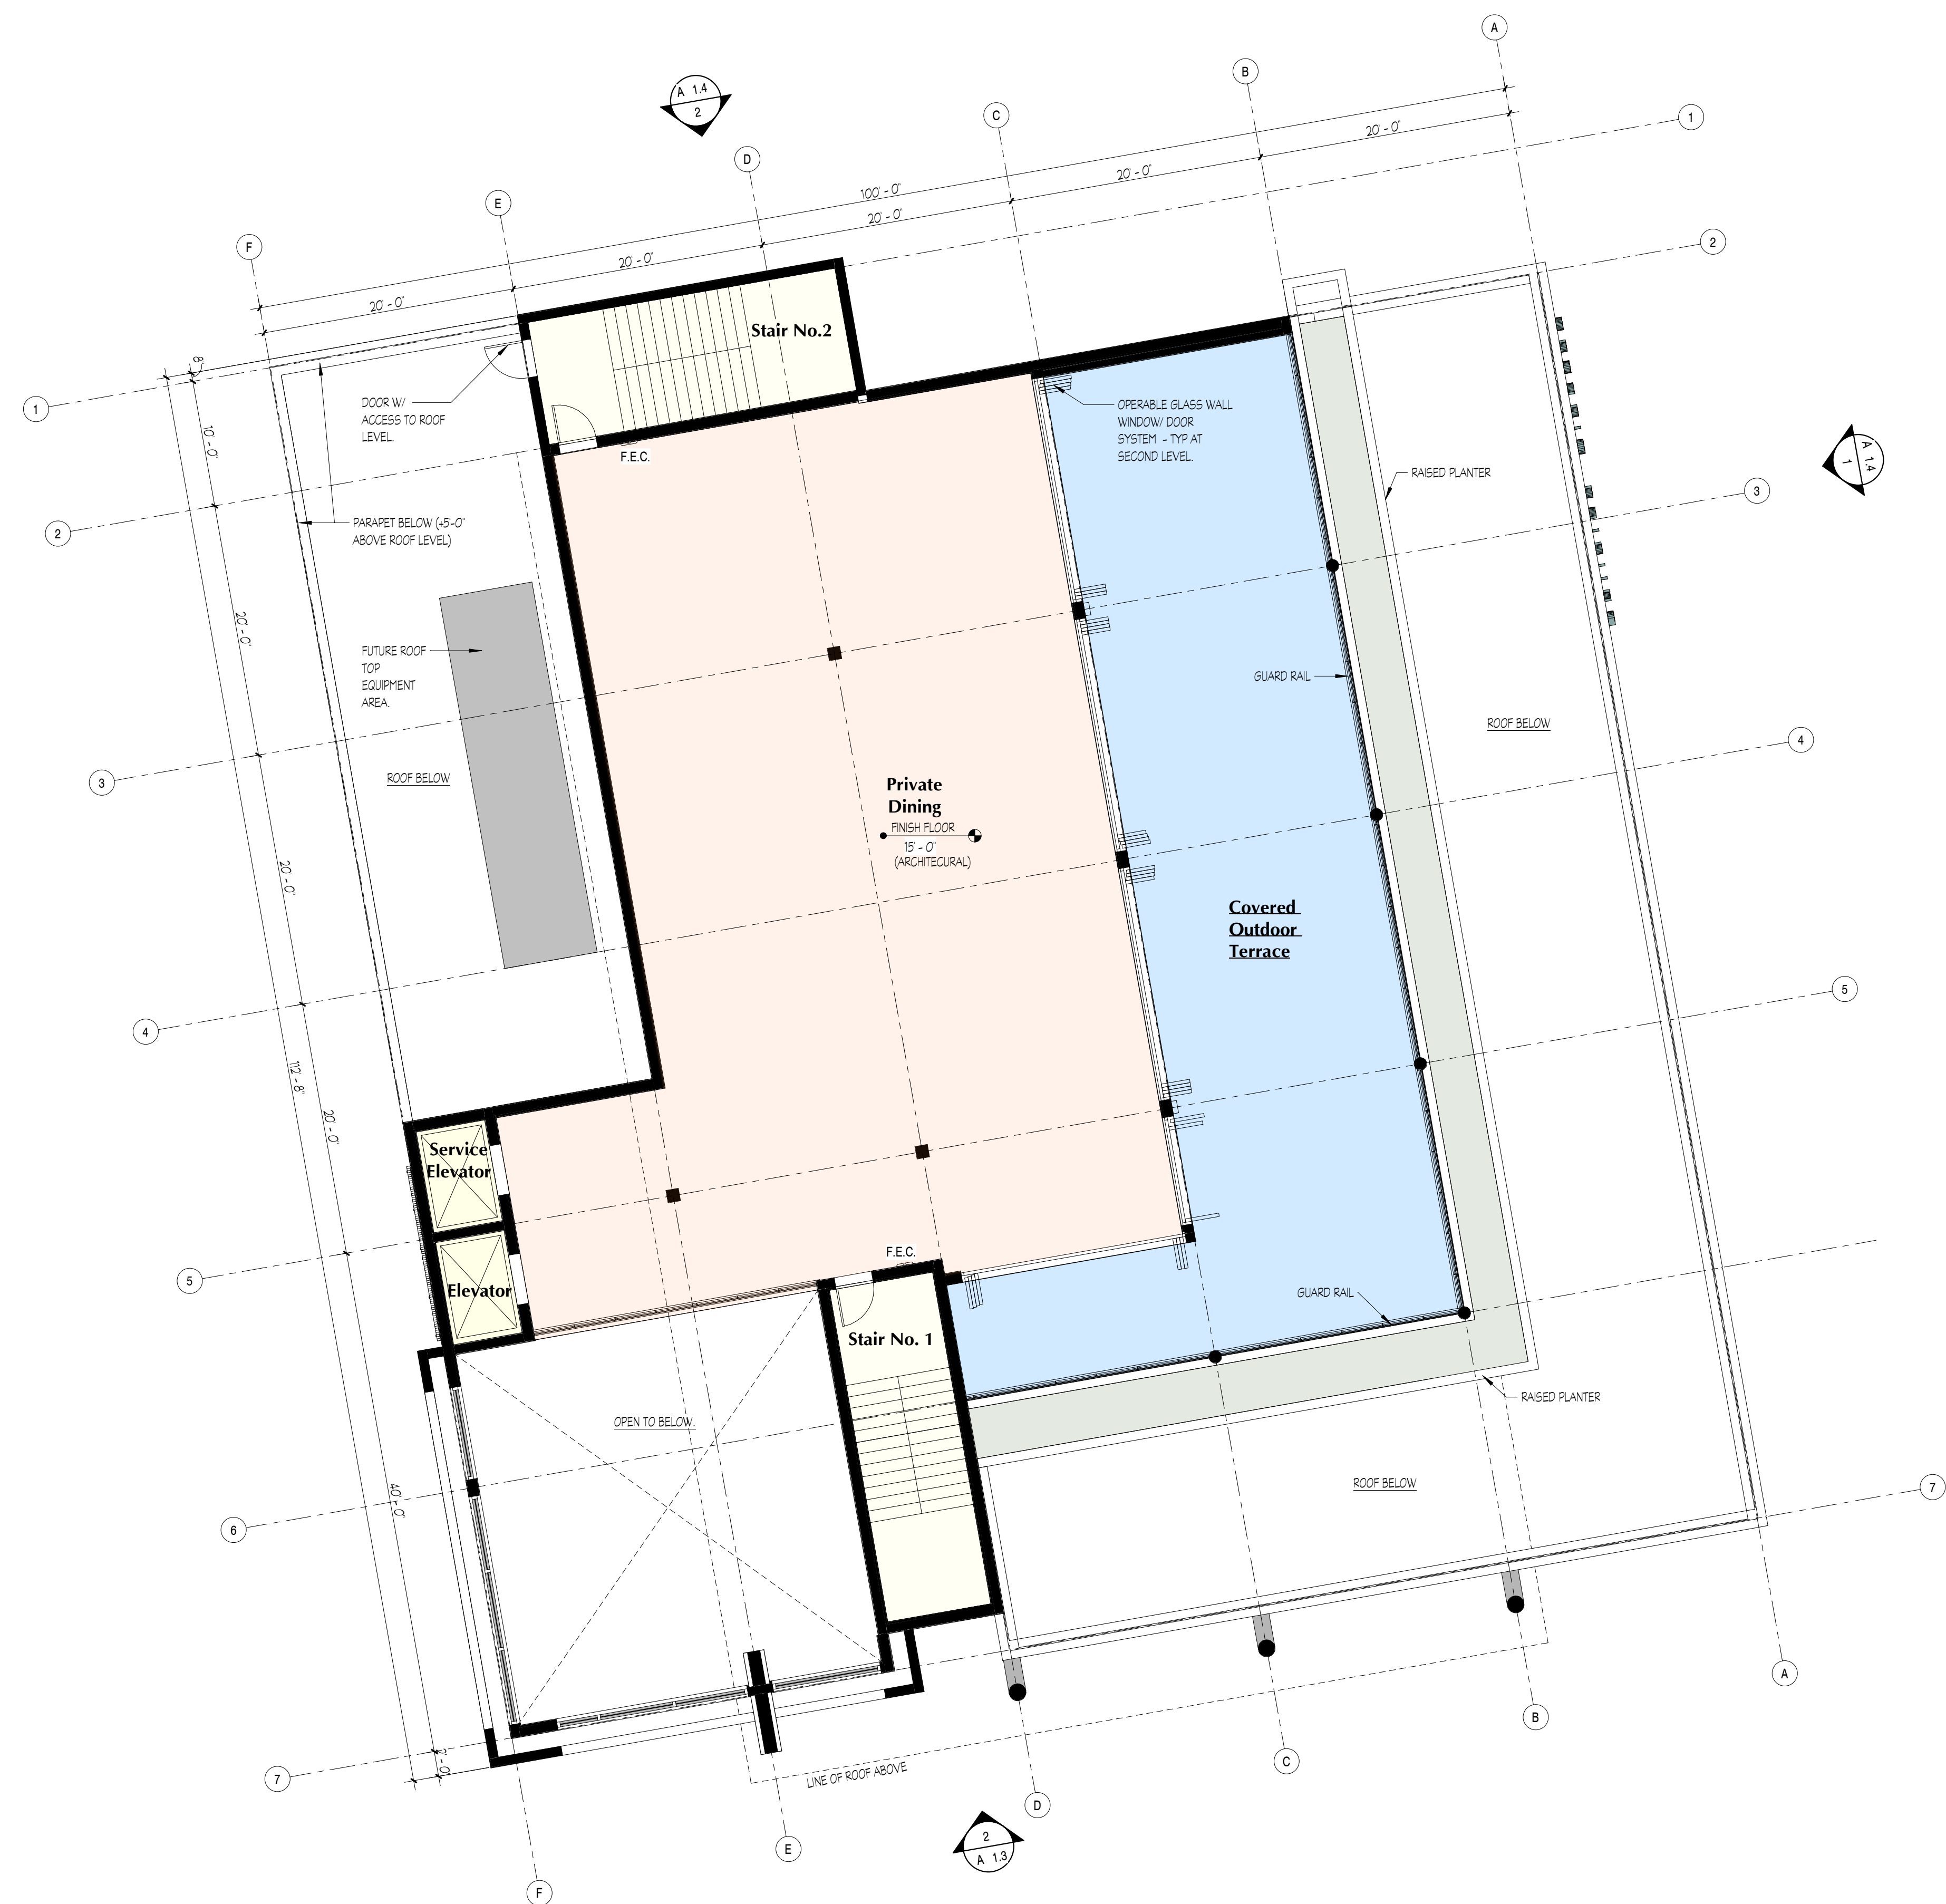

Restaurant Building - Second Level - Floor Plan

SCALE: 1/8" = 1'-0"

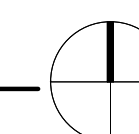

FINAL PLAN - Town Council Approval:
August 15, 2023 - Res. #42-23



Stephen Boruff, AIA
Architects + Planners, Inc.
AAC 002226

Architecture
Planning
Interior Architecture

901
Northpoint Parkway
Suite 101
West Palm Beach
Florida 33407

Stephen Boruff AR007995
Architect of Record

New Building for:



Fisherman's Wharf


Fisherman's Way Jupiter
Florida 33477

**NOT FOR
CONSTRUCTION**

Site Plan Approval
22.002
18 May 2023


[illegible]

A 2.0

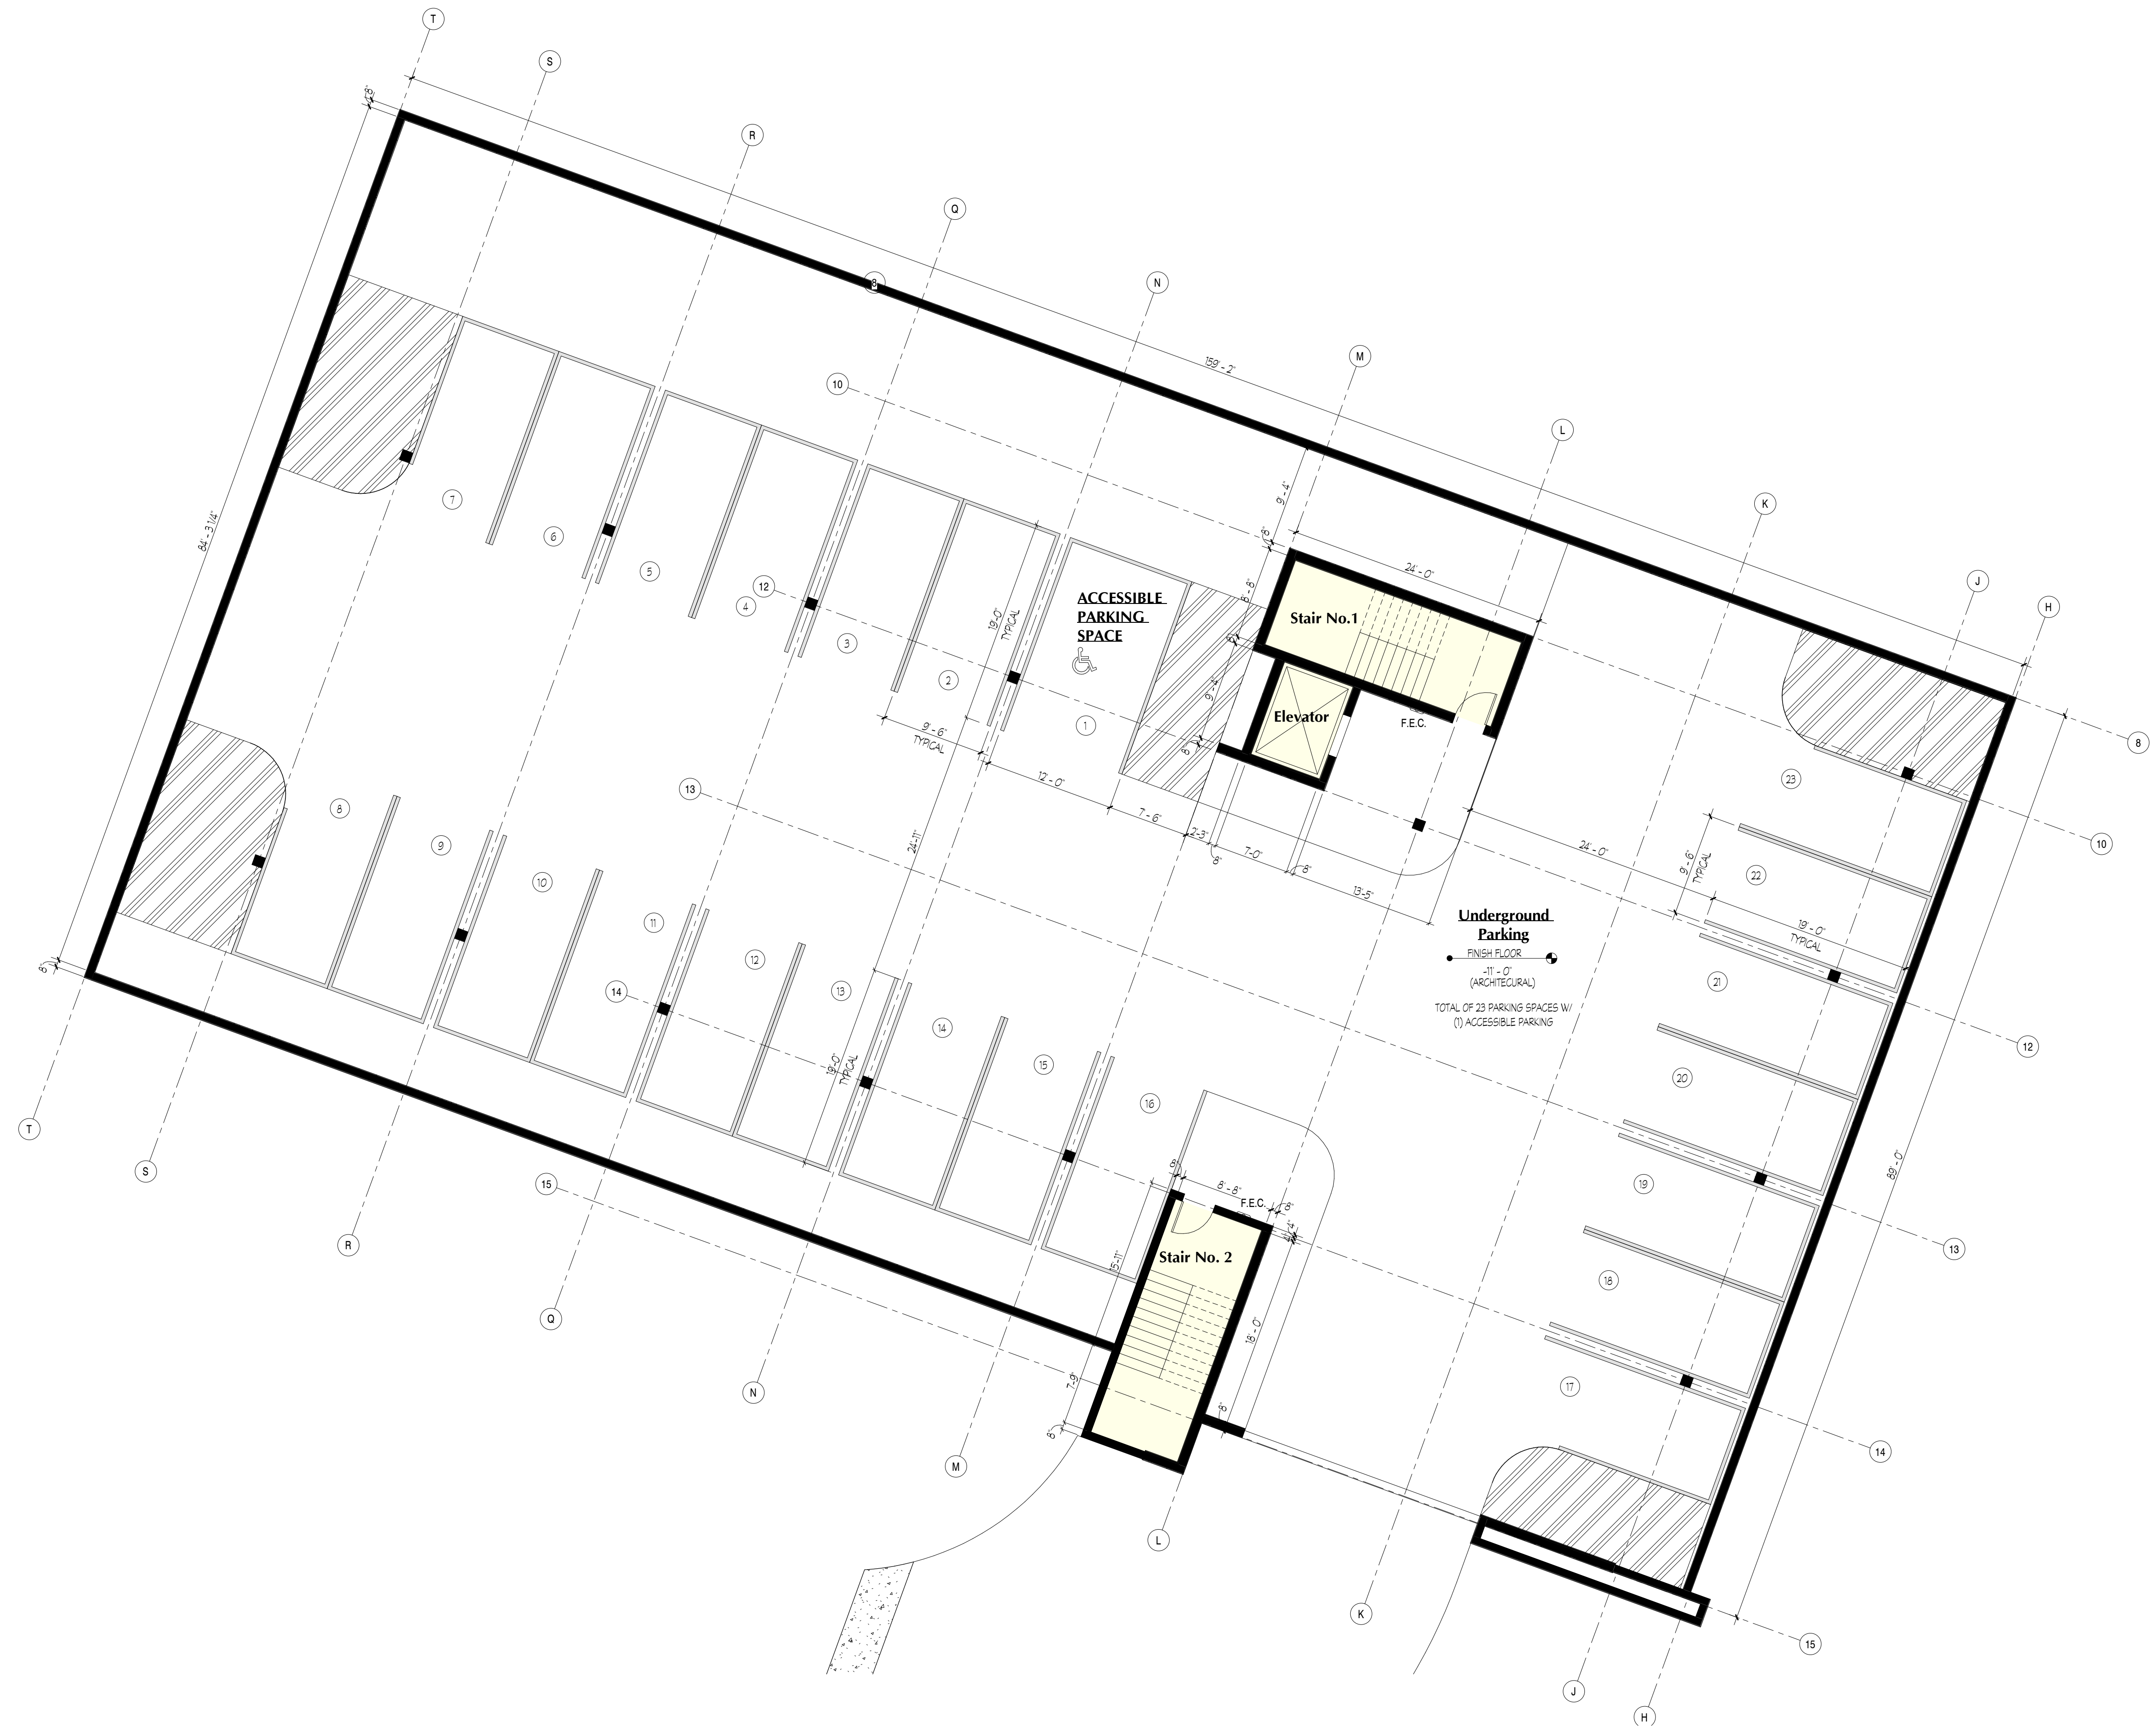


Underground Parking Garage - Office Building - Floor Plan

SCALE: 1/8" = 1'-0"

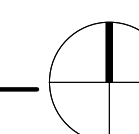


FINAL PLAN - Town Council Approval:
August 15, 2023 - Res. #42-23




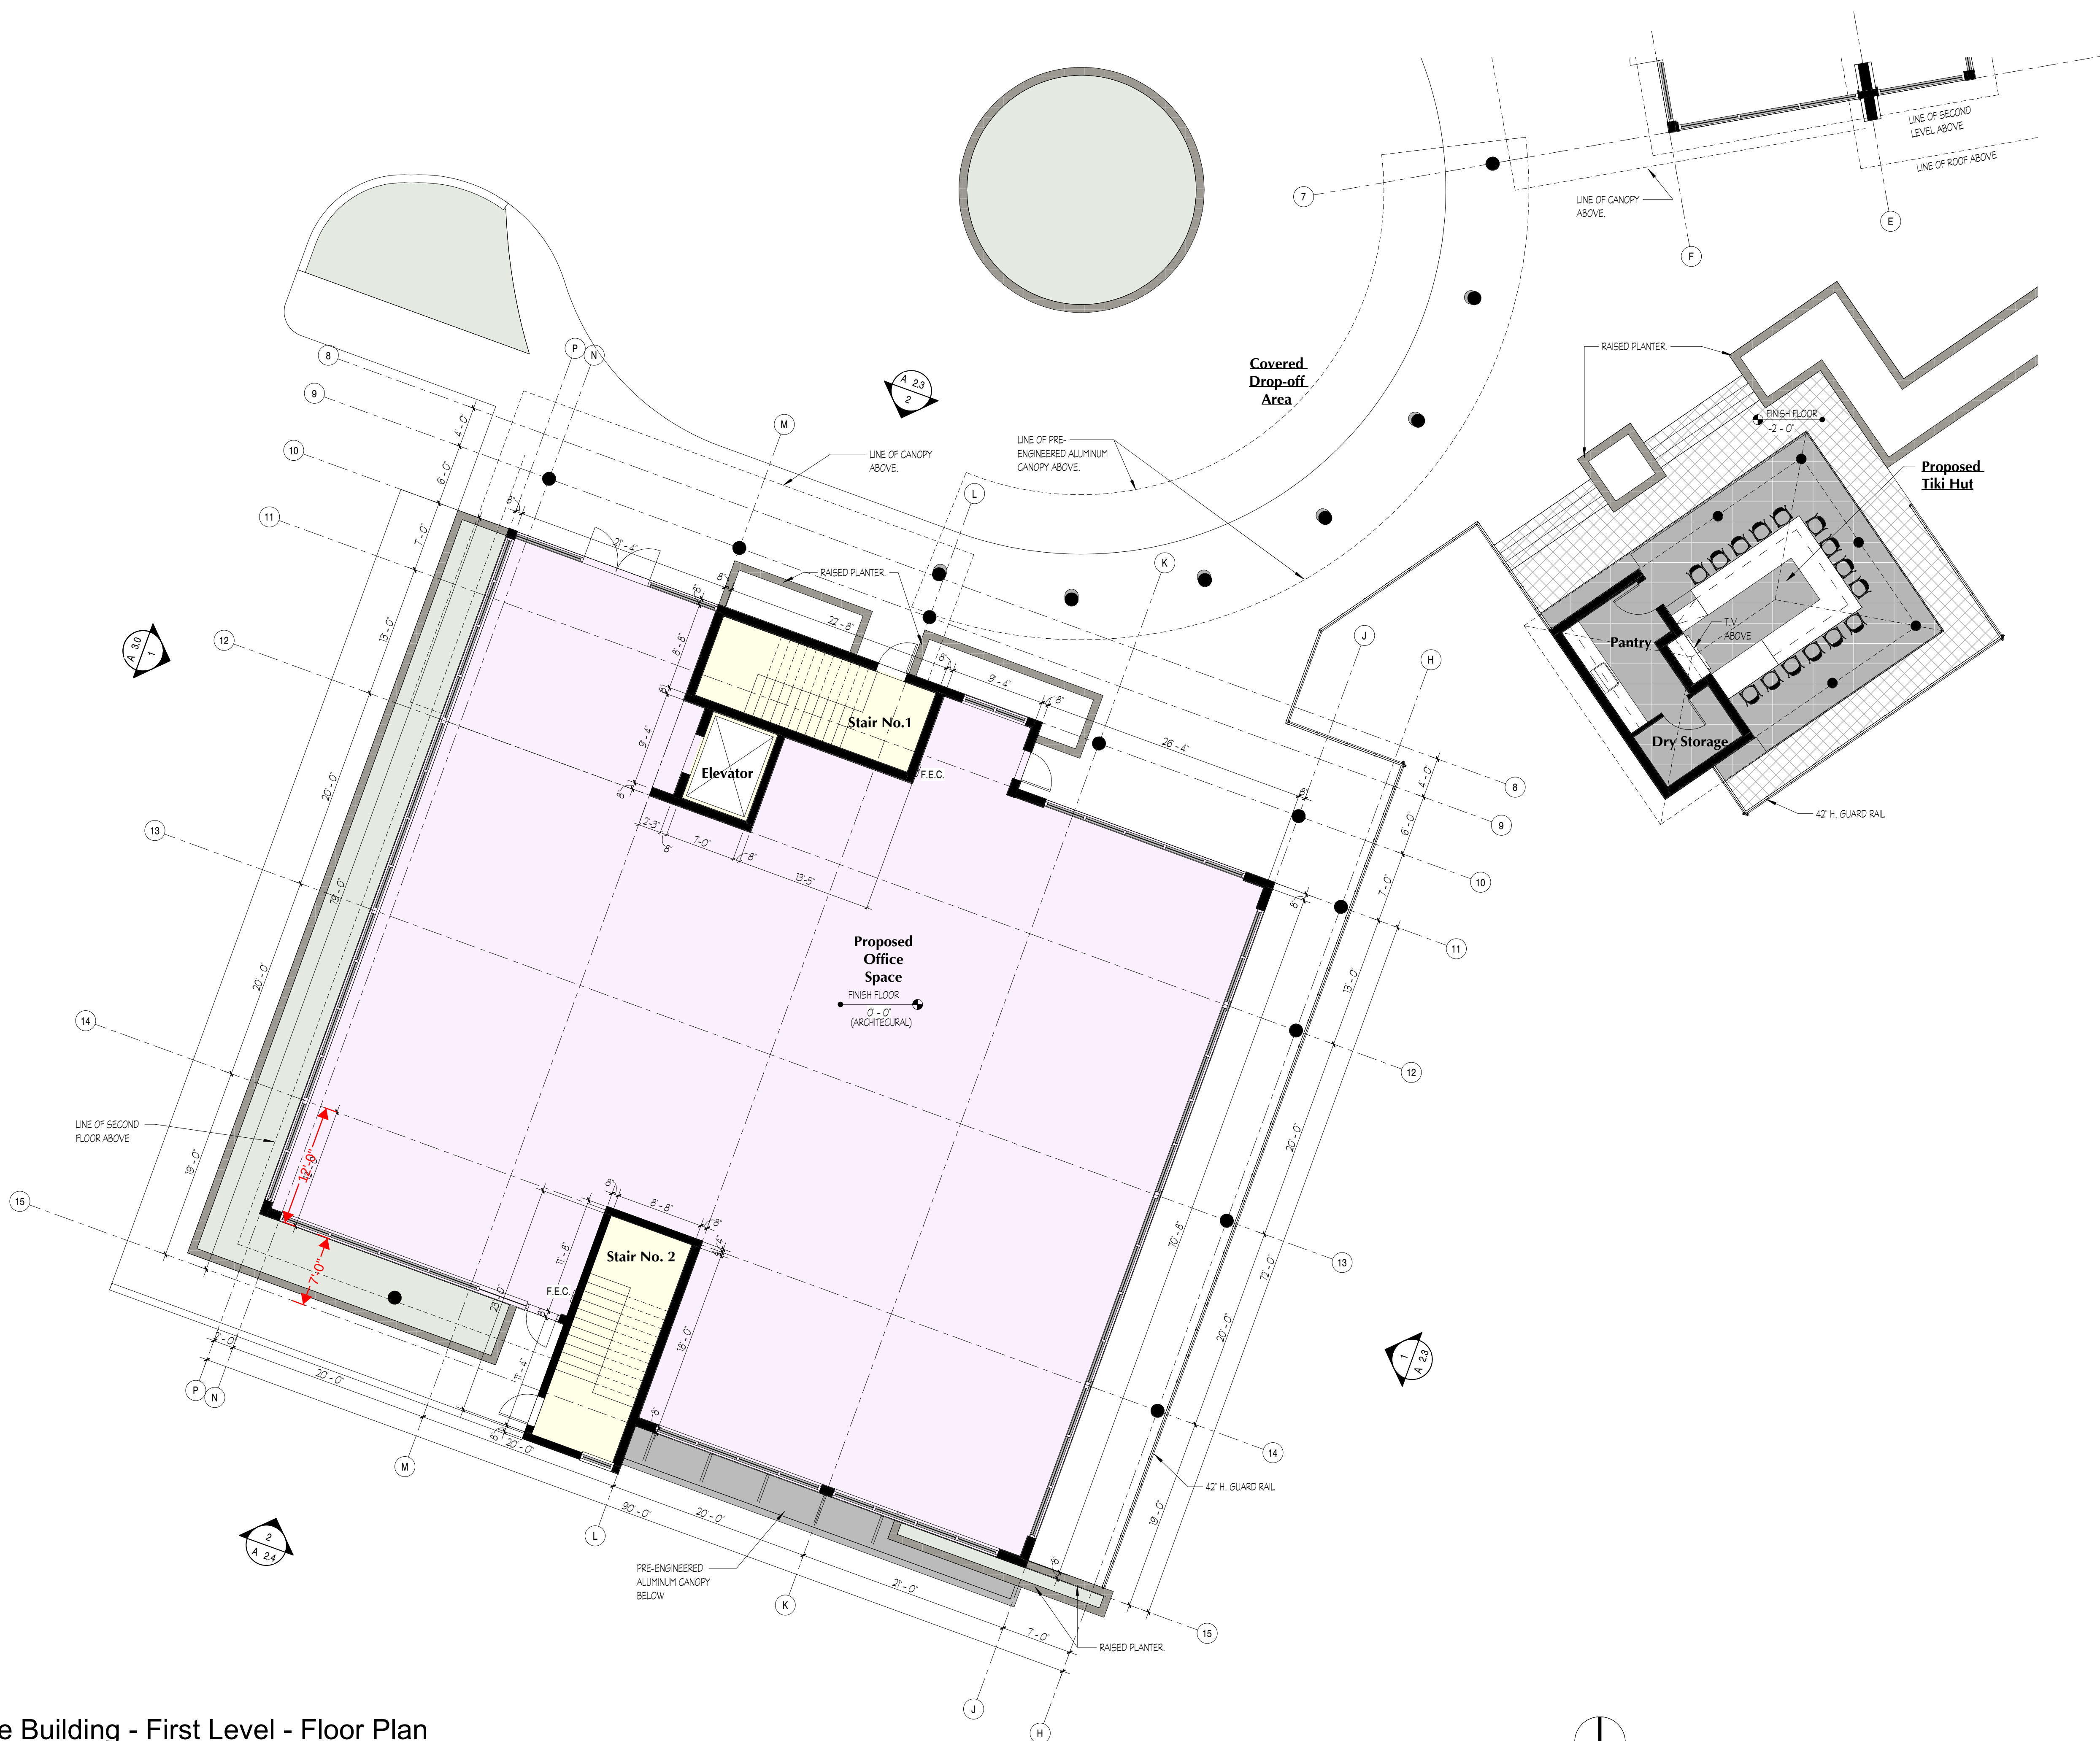

Office Building - First Level - Floor Plan
SCALE: 1/8" = 1'-0"

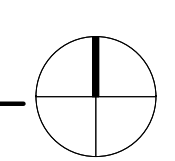

FINAL PLAN - Town Council Approval:
August 15, 2023 - Res. #42-23

 

Stephen Boruff, AIA
Architects + Planners, Inc.
AAC 002226

Architecture
Planning
Interior Architecture

901
Northpoint Parkway
Suite 101
West Palm Beach
Florida 33407

Stephen Boruff AR007995
Architect of Record

New Building for:




Fisherman's Wharf


Fisherman's Way Jupiter
Florida 33477


**NOT FOR
CONSTRUCTION**

Site Plan Approval
22.002
18 May 2023

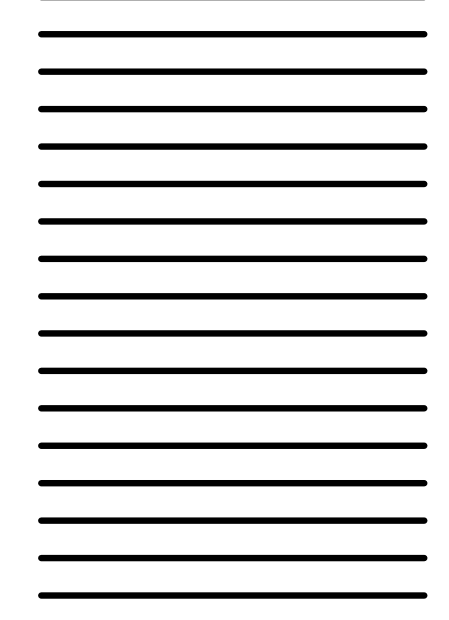

A
2.1

 

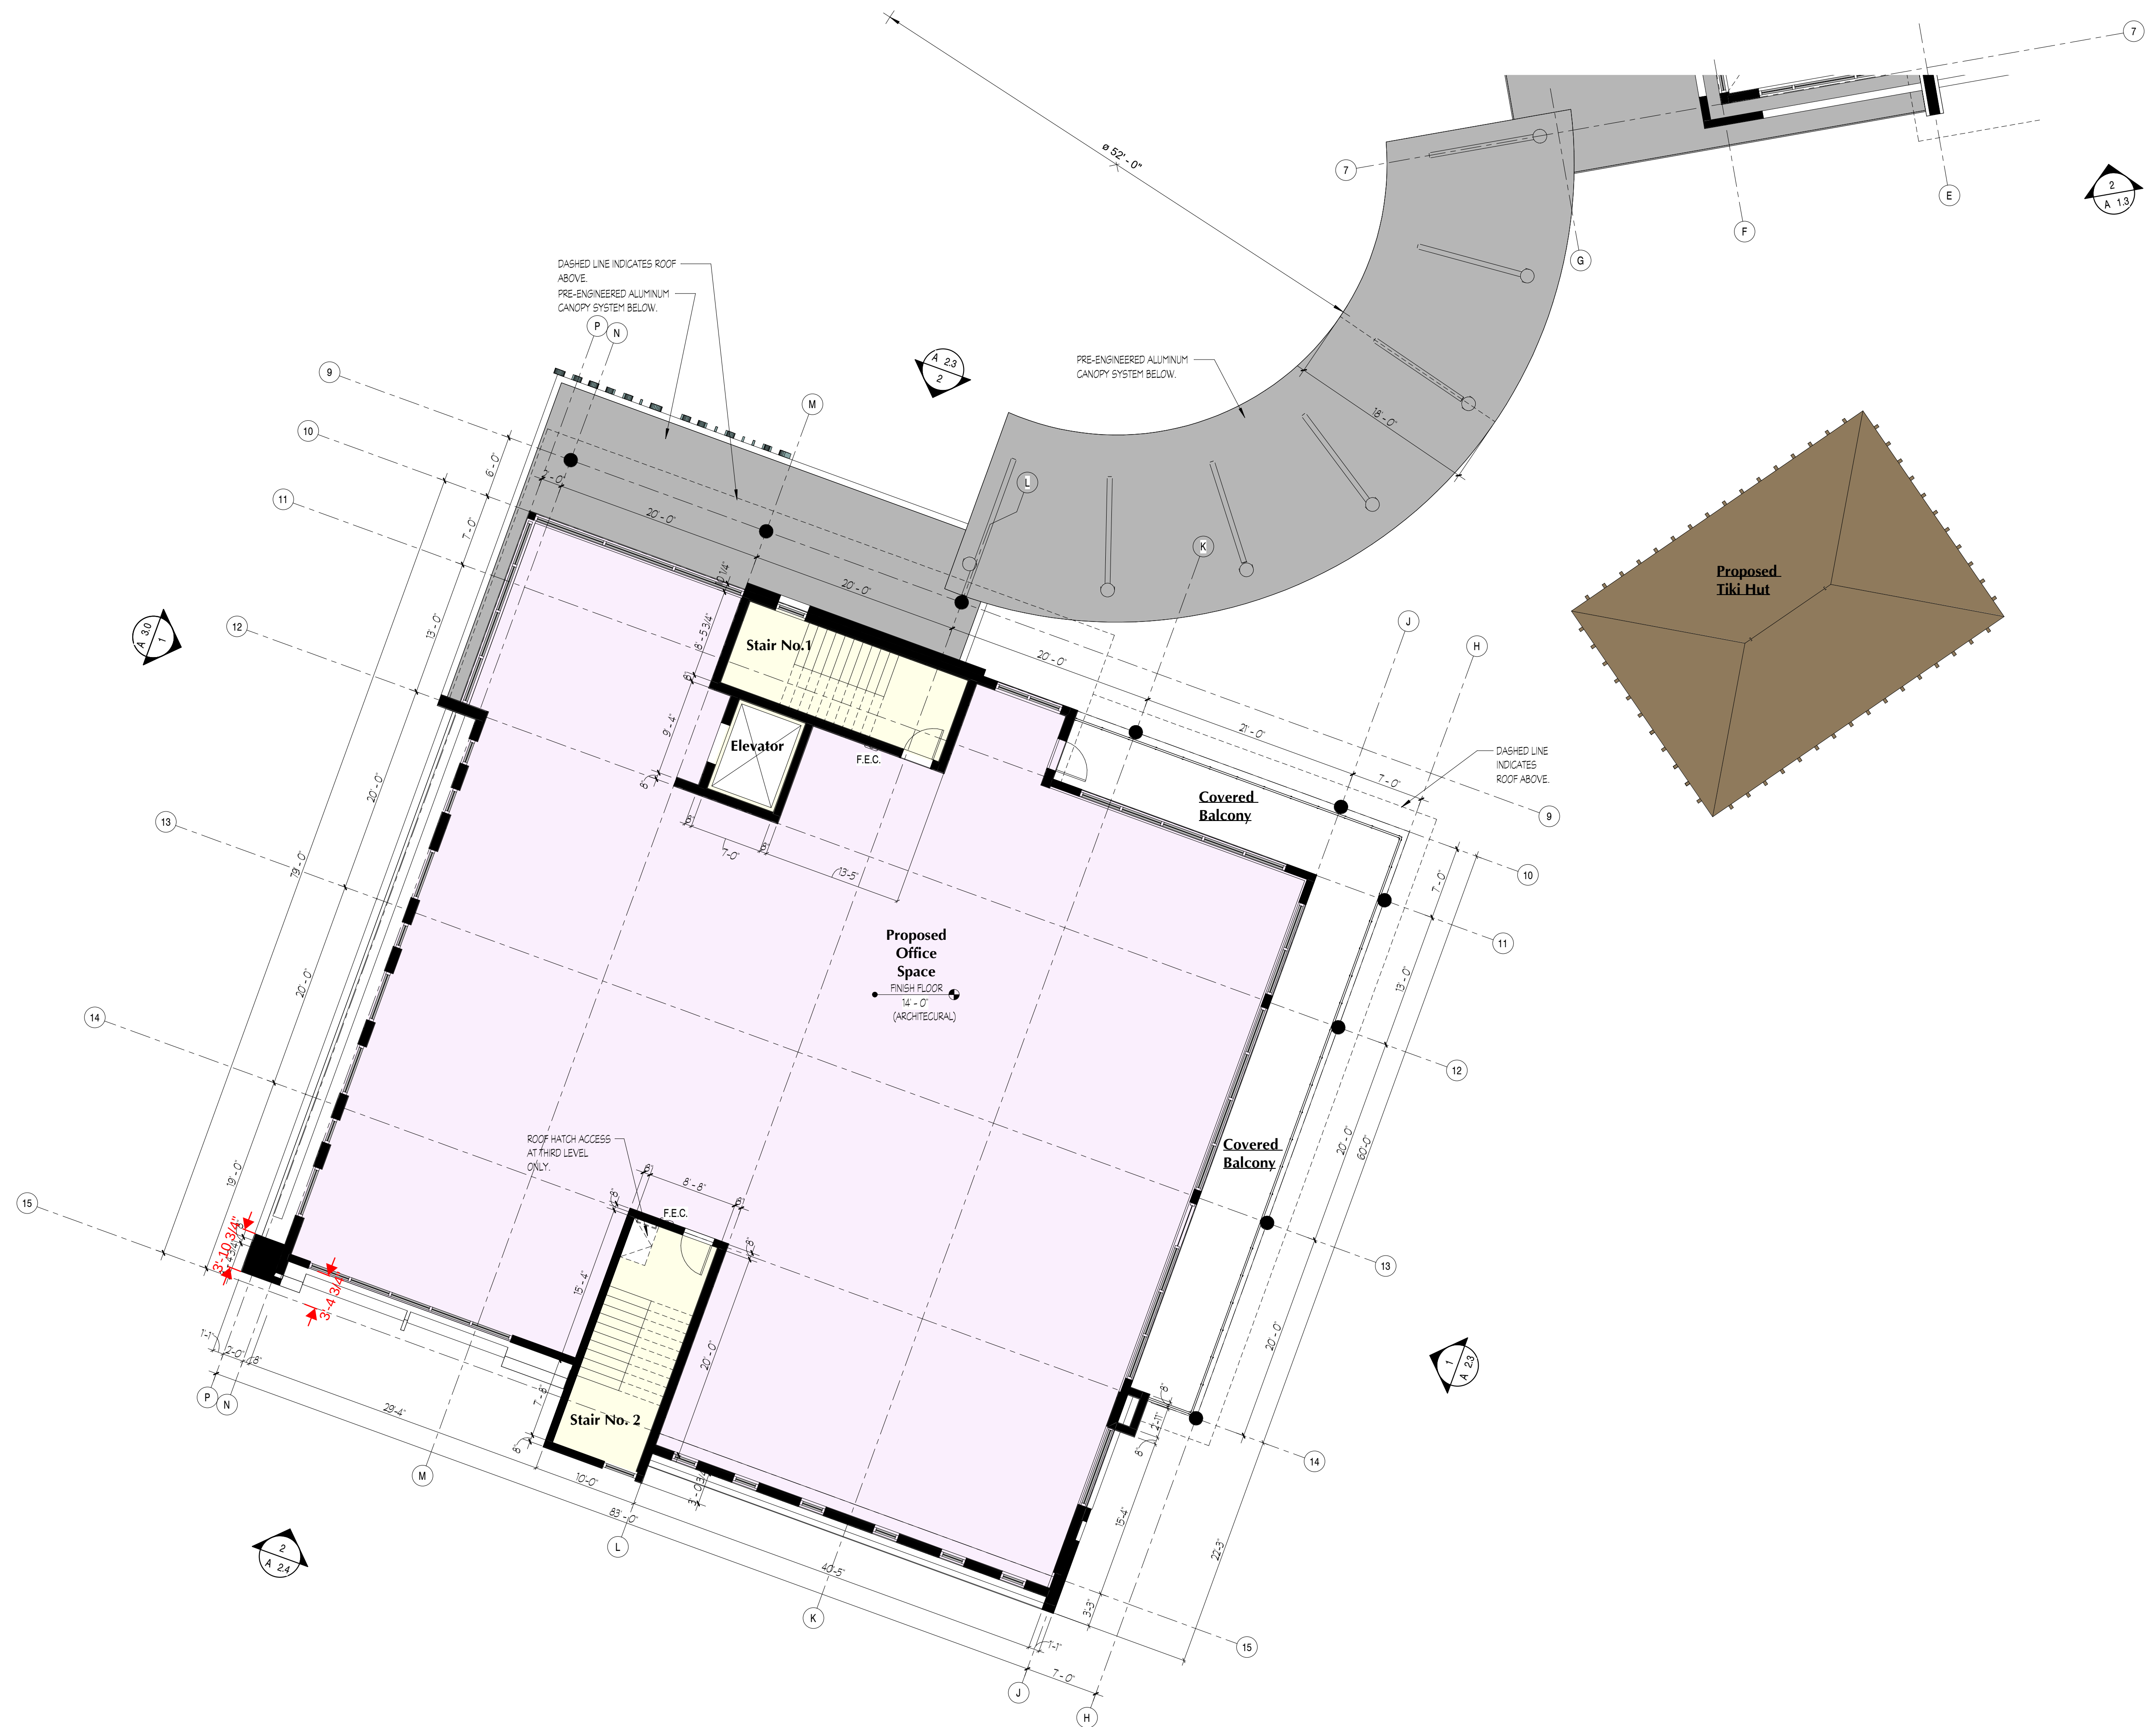

FINAL PLAN - Town Council Approval:
August 15, 2023 - Res. #42-23


Stephen Boruff, AIA
Architects + Planners, Inc.
AAC 002226

Architecture
Planning
Interior Architecture

901
Northpoint Parkway
Suite 101
West Palm Beach
Florida 33407

Stephen Boruff AR007995
Architect of Record

New Building for:





MODERN WITH A COASTAL FLAIR

Utilizing floor to ceiling glass with wood ceilings and white wall finishes to create contrast. Wood wall finish applications to evoke a coastal design theme.







