
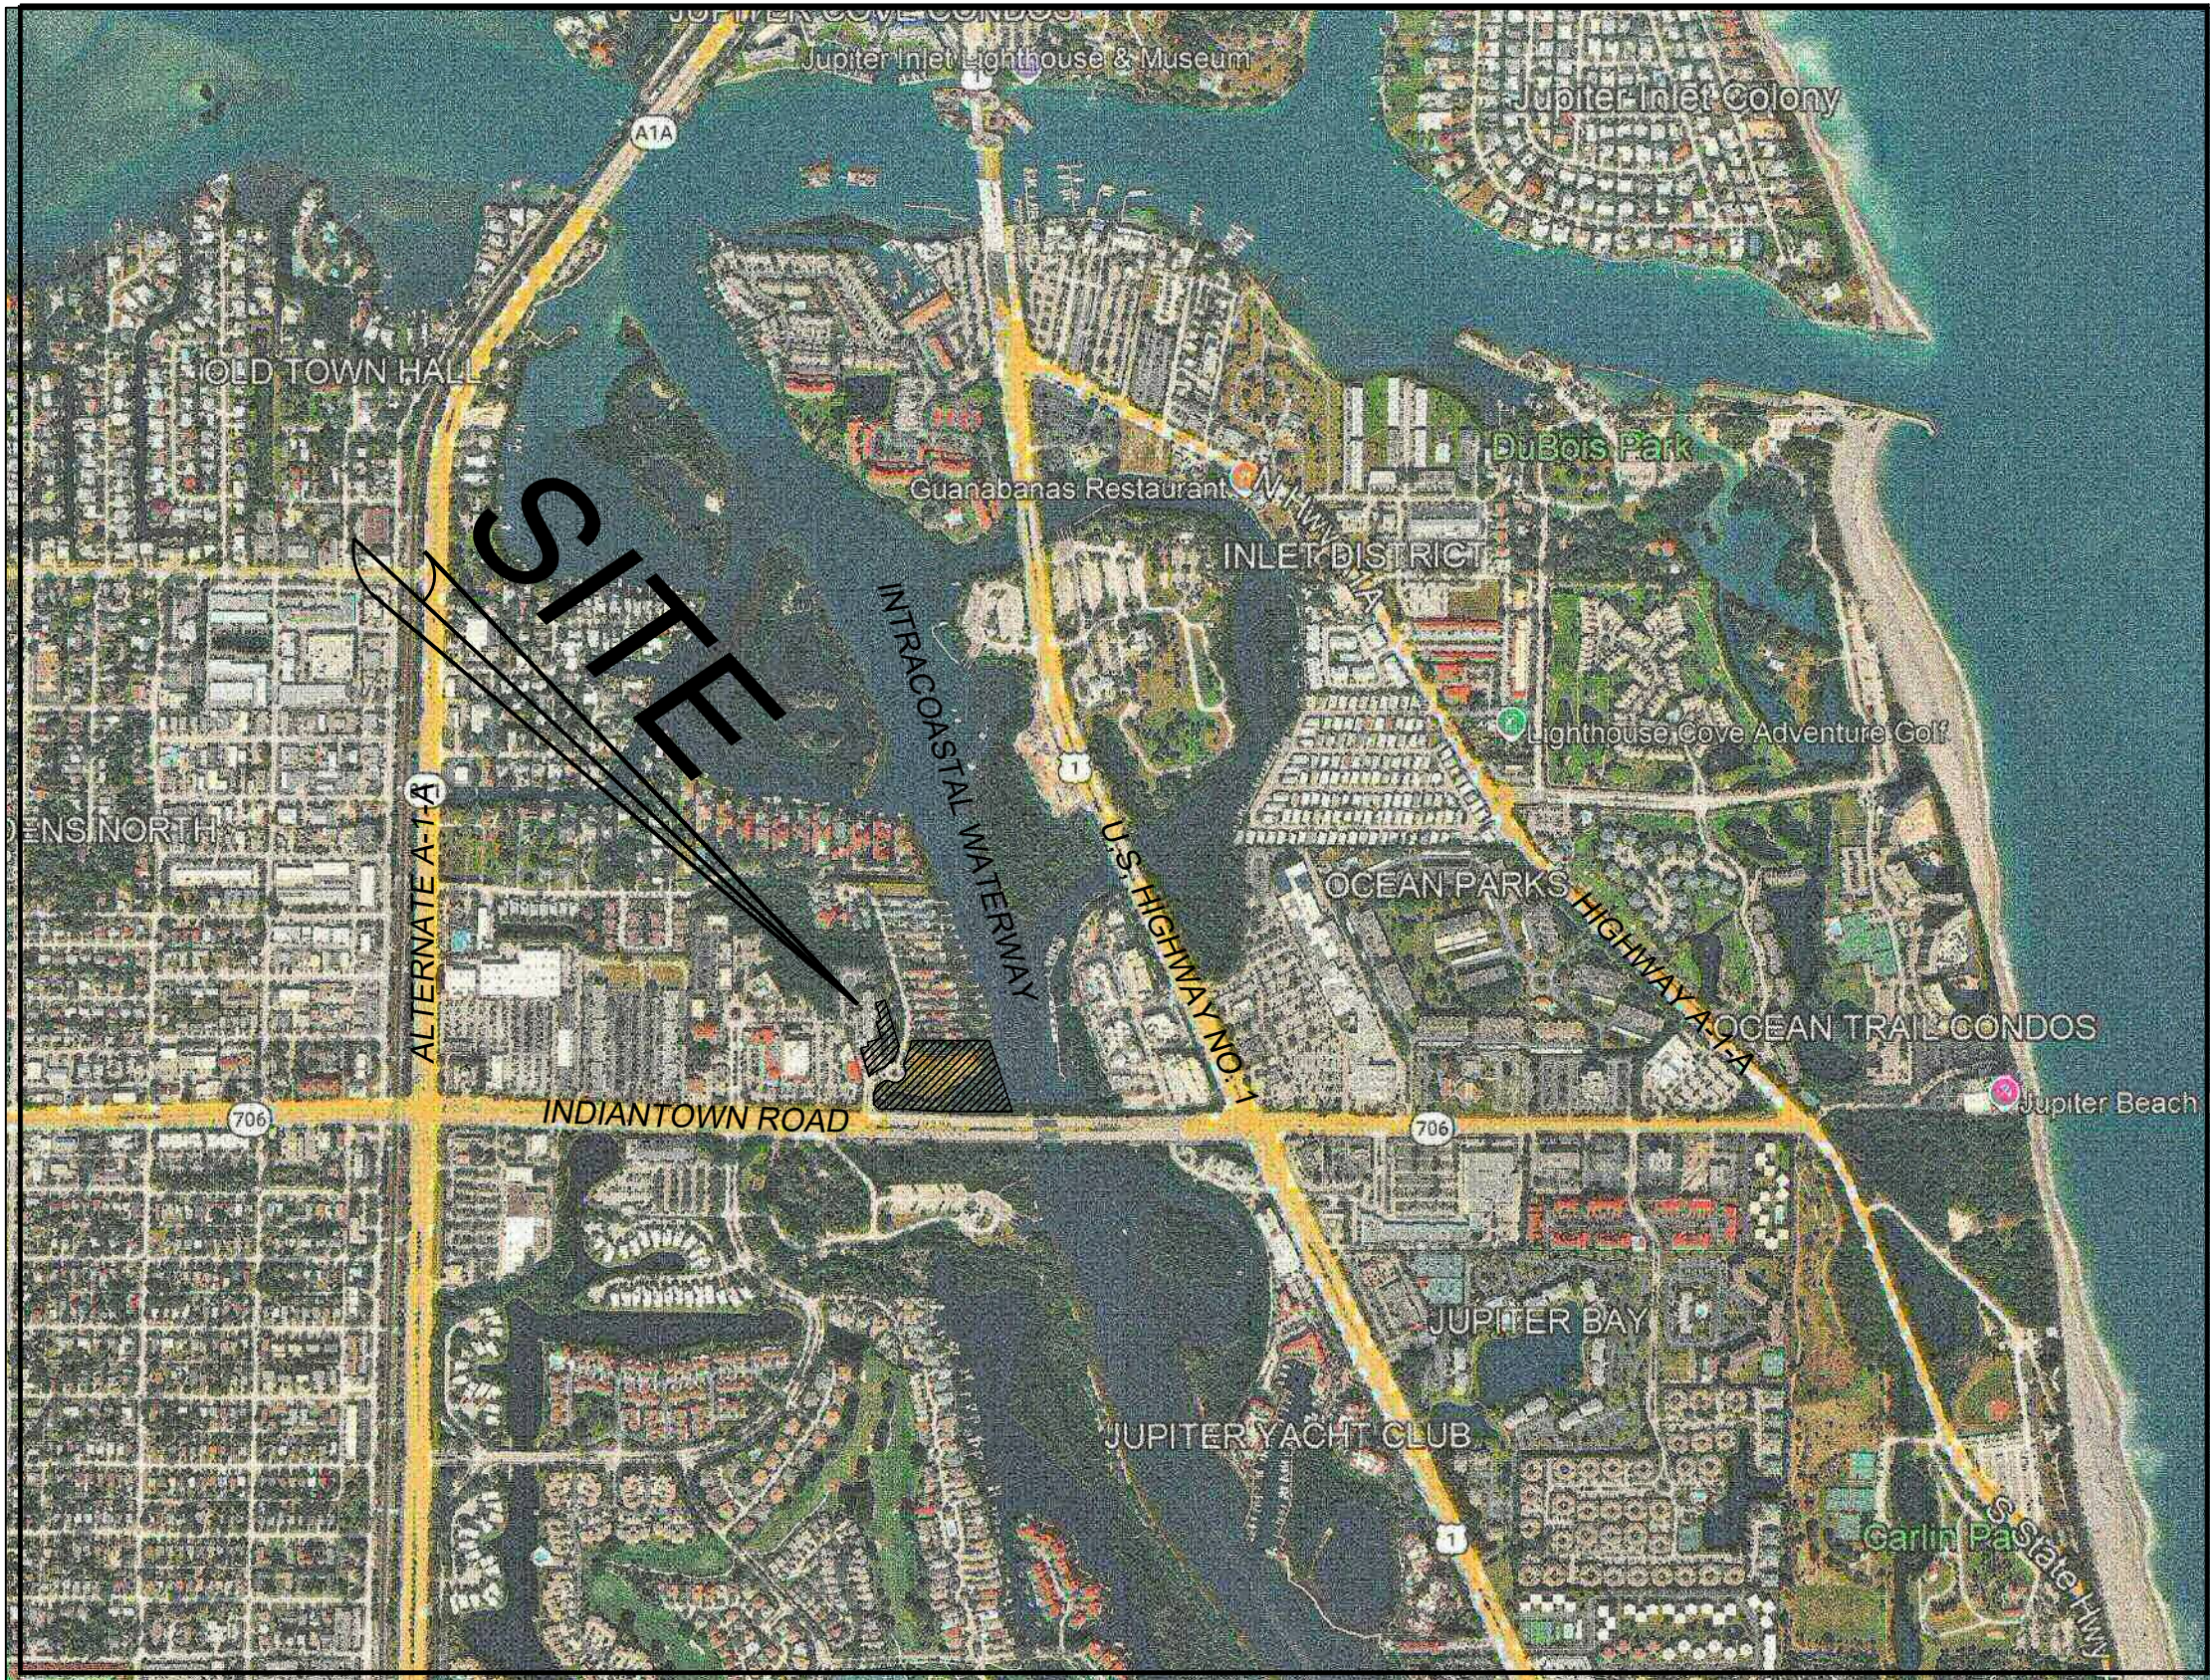


FISHERMAN'S WHARF PAVING AND DRAINAGE PLANS

TOWN OF JUPITER, FLORIDA
PALM BEACH COUNTY, FLORIDA

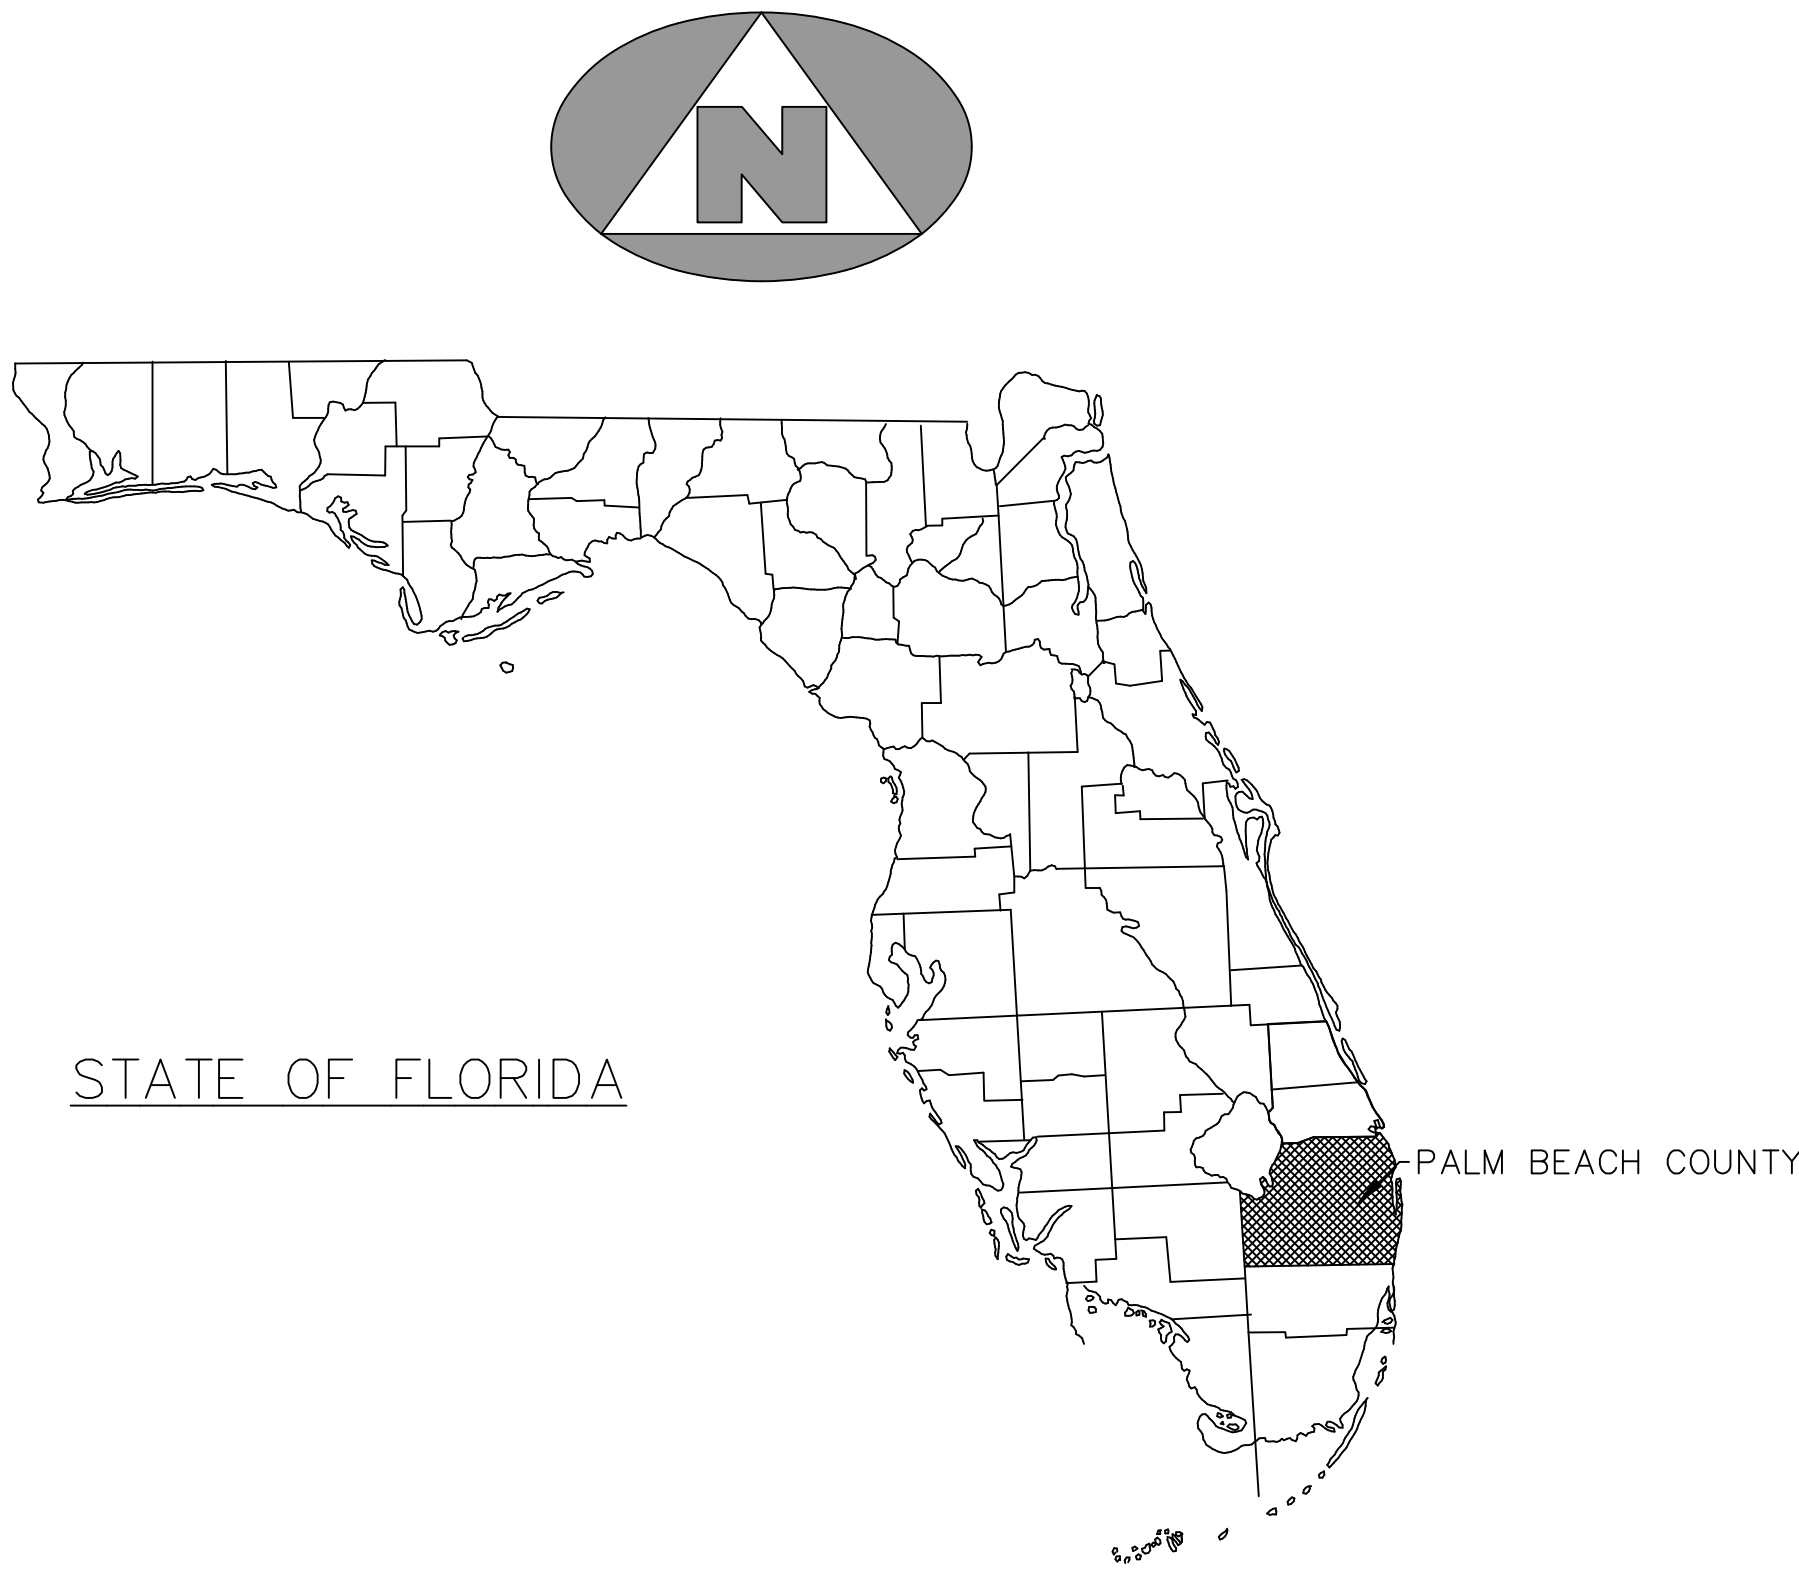

LOCATION MAP
NOT TO SCALE



INDEX OF SHEETS

SHEET NO.	DESCRIPTION
1	COVER SHEET
2	KEY SHEET
3-4	PAVING AND DRAINAGE PLAN
5-7	PAVING AND DRAINAGE DETAILS


48 HOURS BEFORE DIGGING
CALL TOLL-FREE
1-800-432-4770
SUNSHINE STATE ONE CALL
OF FLORIDA, INC.
UNDERGROUND UTILITIES NOTIFICATION CENTER

ELEVATIONS ARE NAVD 1988


	Unauthorized use of electronic files without consent of Fagan Engineering, Inc. is prohibited. These files are for reference purposes only, not for construction. These drawings are not valid without signature, seal and date affixed by the engineer of record.		FE	Fagan Engineering, Inc. 2137 Milano Court Palm Beach Gardens FL 33418-6705 CA NO. 30855 PHONE: 561-714-3054 EMAIL: greg@sfei.com			
	FISHERMAN'S WHARF COVER SHEET						
GREGORY J. FAGAN, P.E. FLORIDA REGISTRATION NO. 37262		DATE	REVISIONS	BY	DWN: KE SCALE: NONE	CHECKED: GLF FILE: FW-COVER	DATE: 3-30-26 SHEET 1 of 11

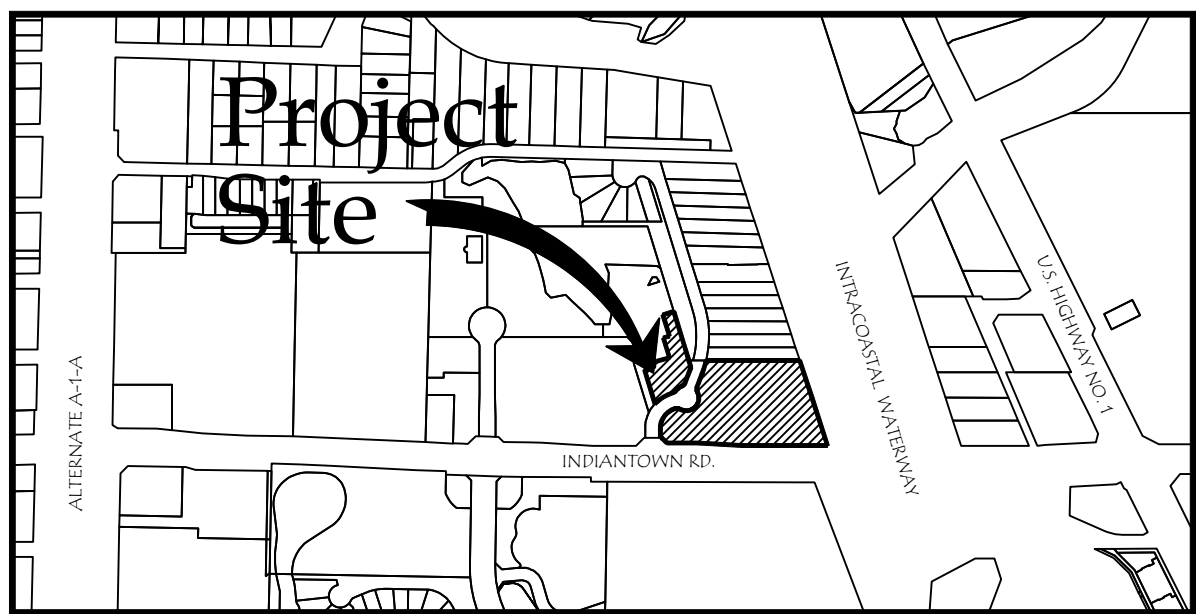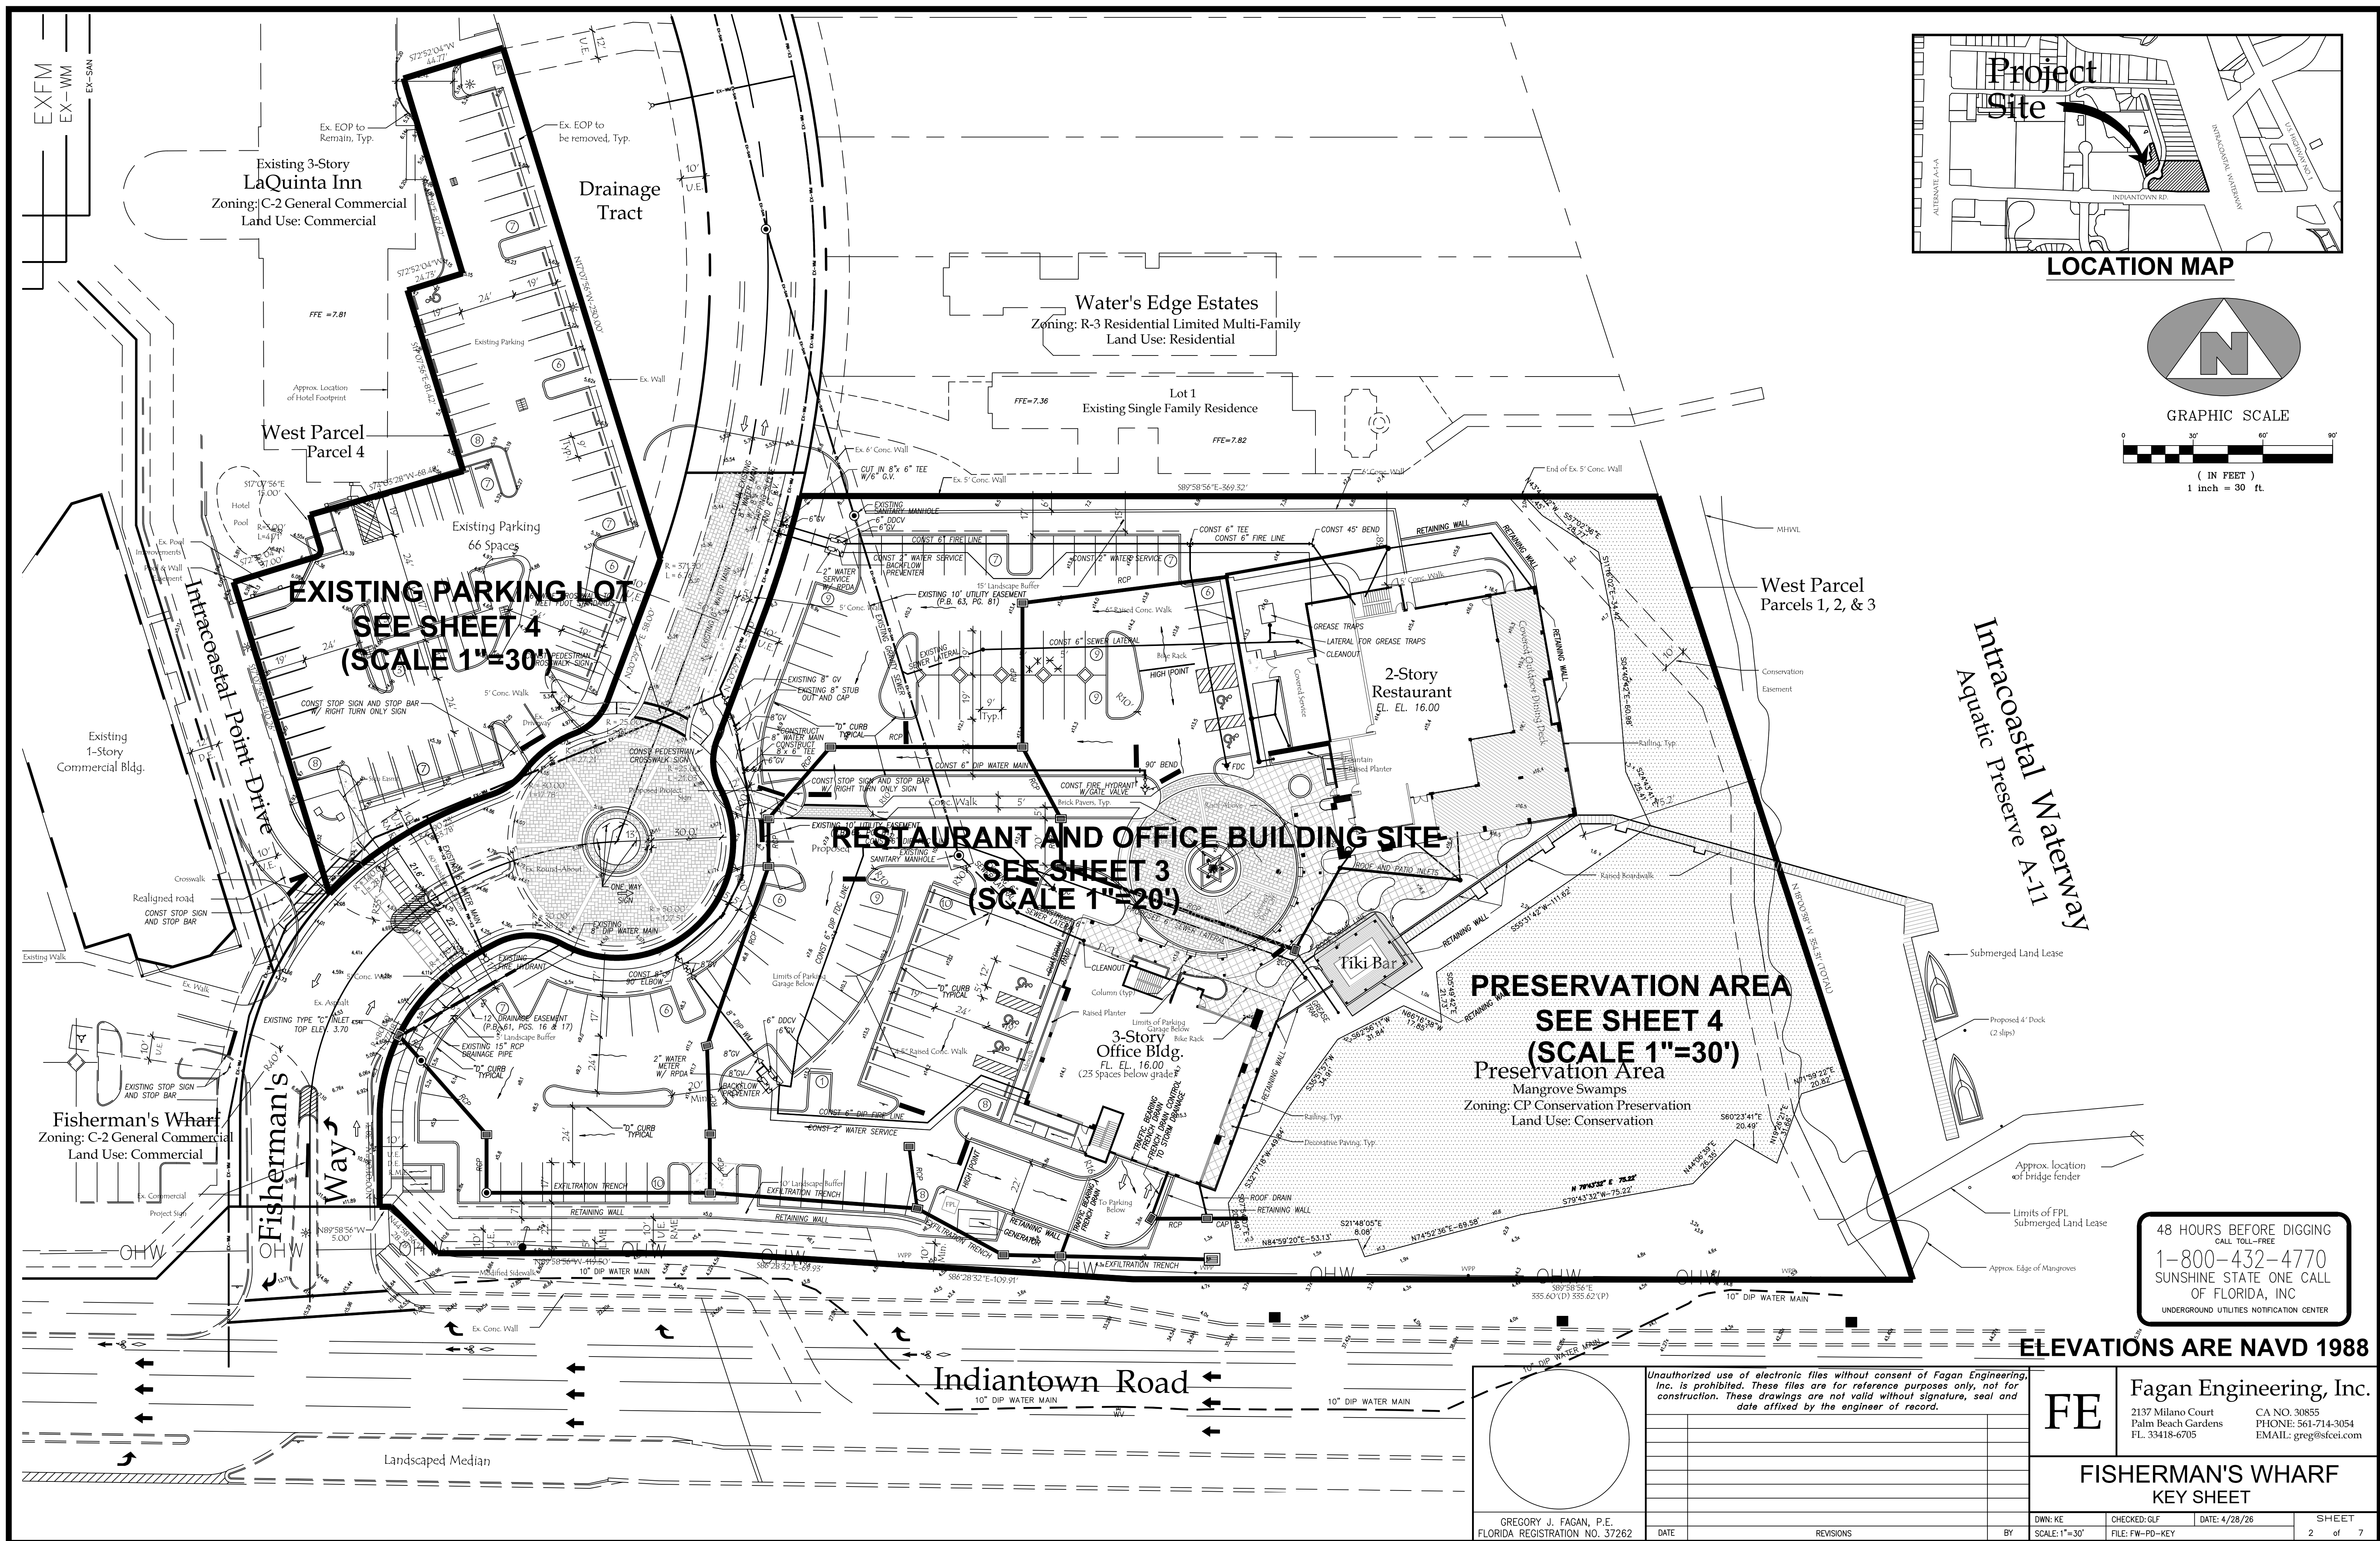

LOCATION MAP

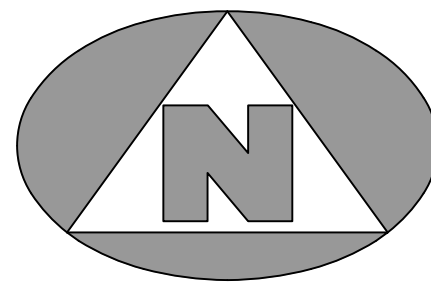


GRAPHIC SCALE

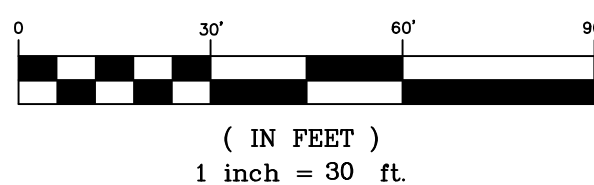

48 HOURS BEFORE DIGGING
CALL TOLL-FREE
1-800-432-4770
SUNSHINE STATE ONE CALL
OF FLORIDA, INC.
UNDERGROUND UTILITIES NOTIFICATION CENTER

ELEVATIONS ARE NAVD 1988

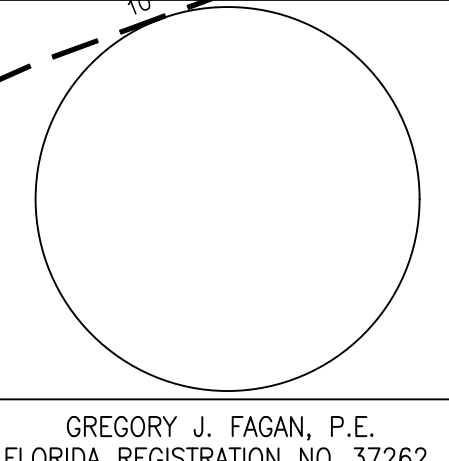


Unauthorized use of electronic files without consent of Fagan Engineering, Inc. is prohibited. These files are for reference purposes only, not for construction. These drawings are not valid without signature, seal and date affixed by the engineer of record.

FE

Fagan Engineering, Inc.
2137 Milano Court
Palm Beach Gardens
FL 33418-6705
CA NO. 30855
PHONE: 561-714-3054
EMAIL: greg@sfei.com








FISHERMAN'S WHARF
KEY SHEET







DWN: KE	CHECKED: GLF	DATE: 4/28/26	SHEET
SCALE: 1"=30'	FILE: FW-PD-KEY		2 of 7

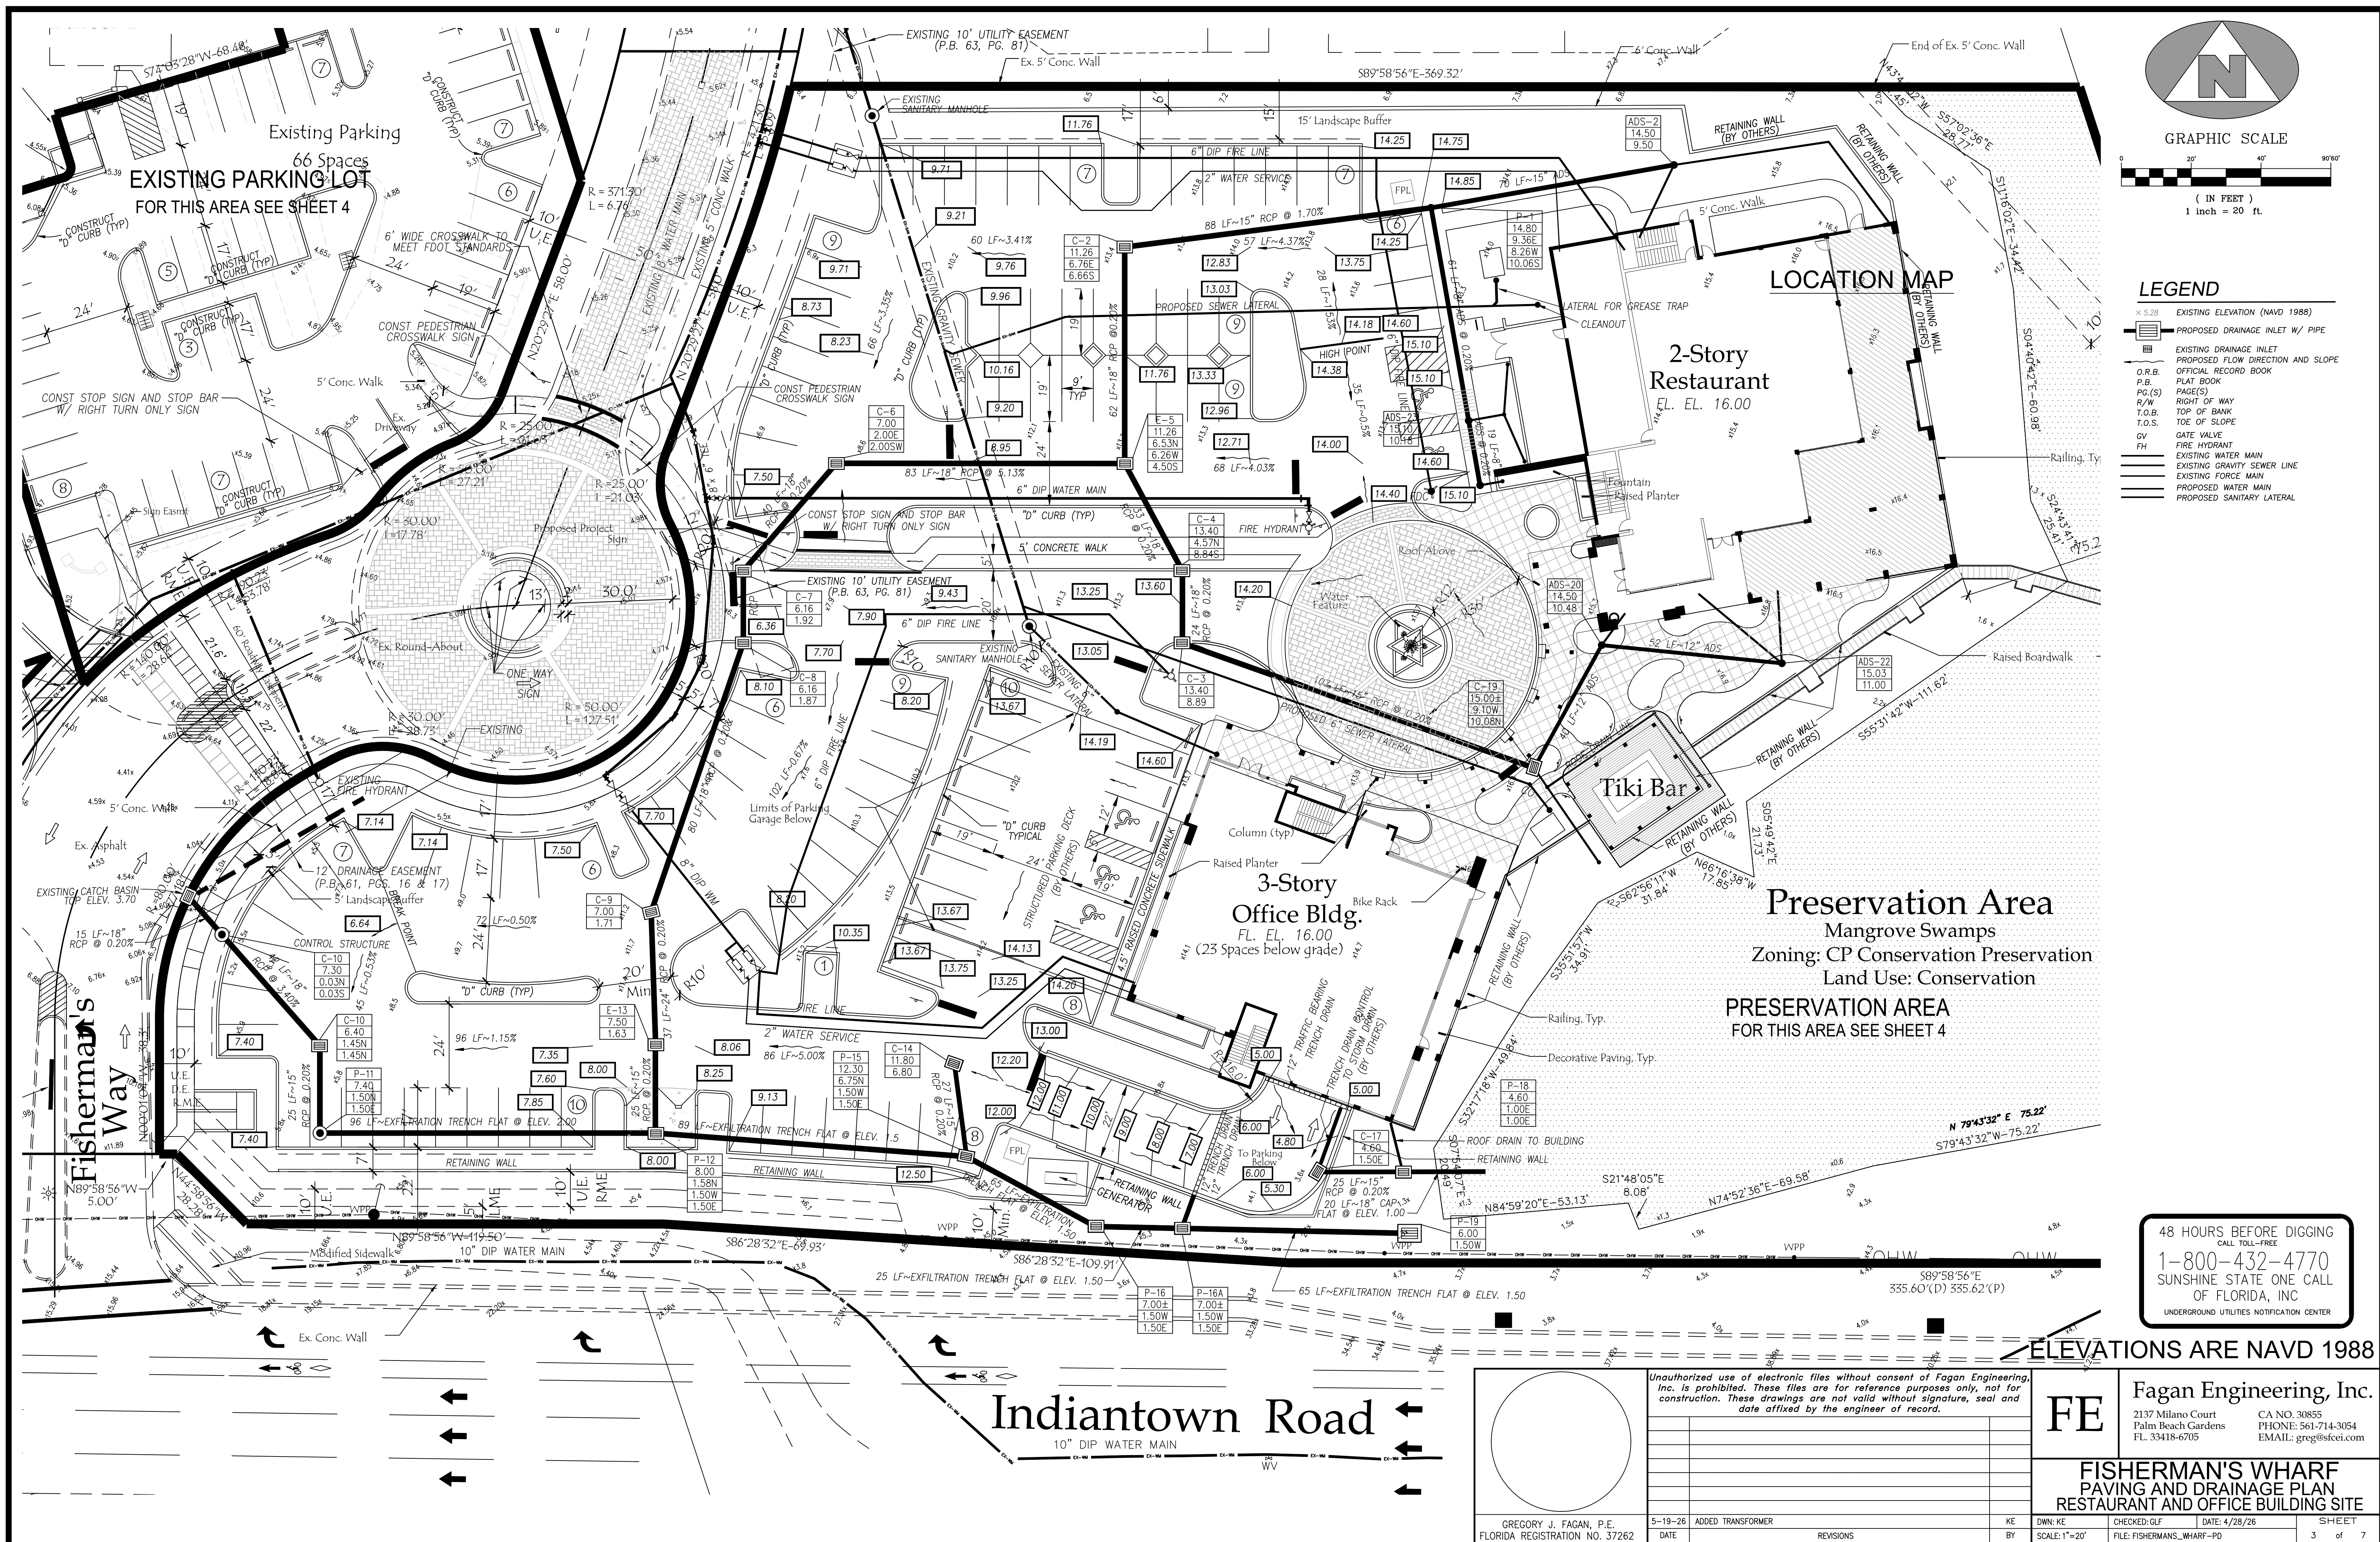






EXISTING PARKING LOT
SCALE 1"=30'

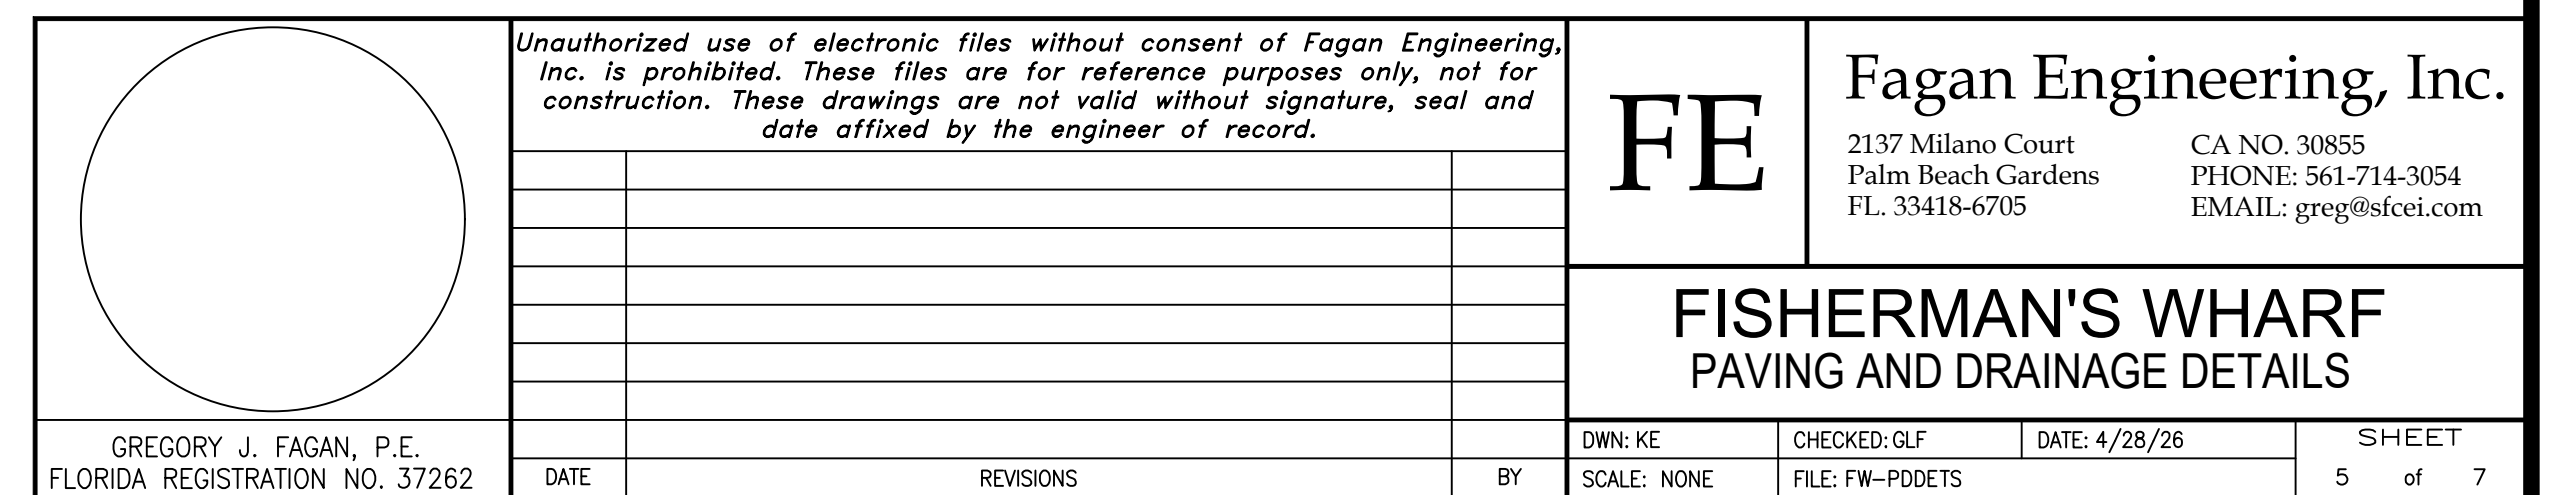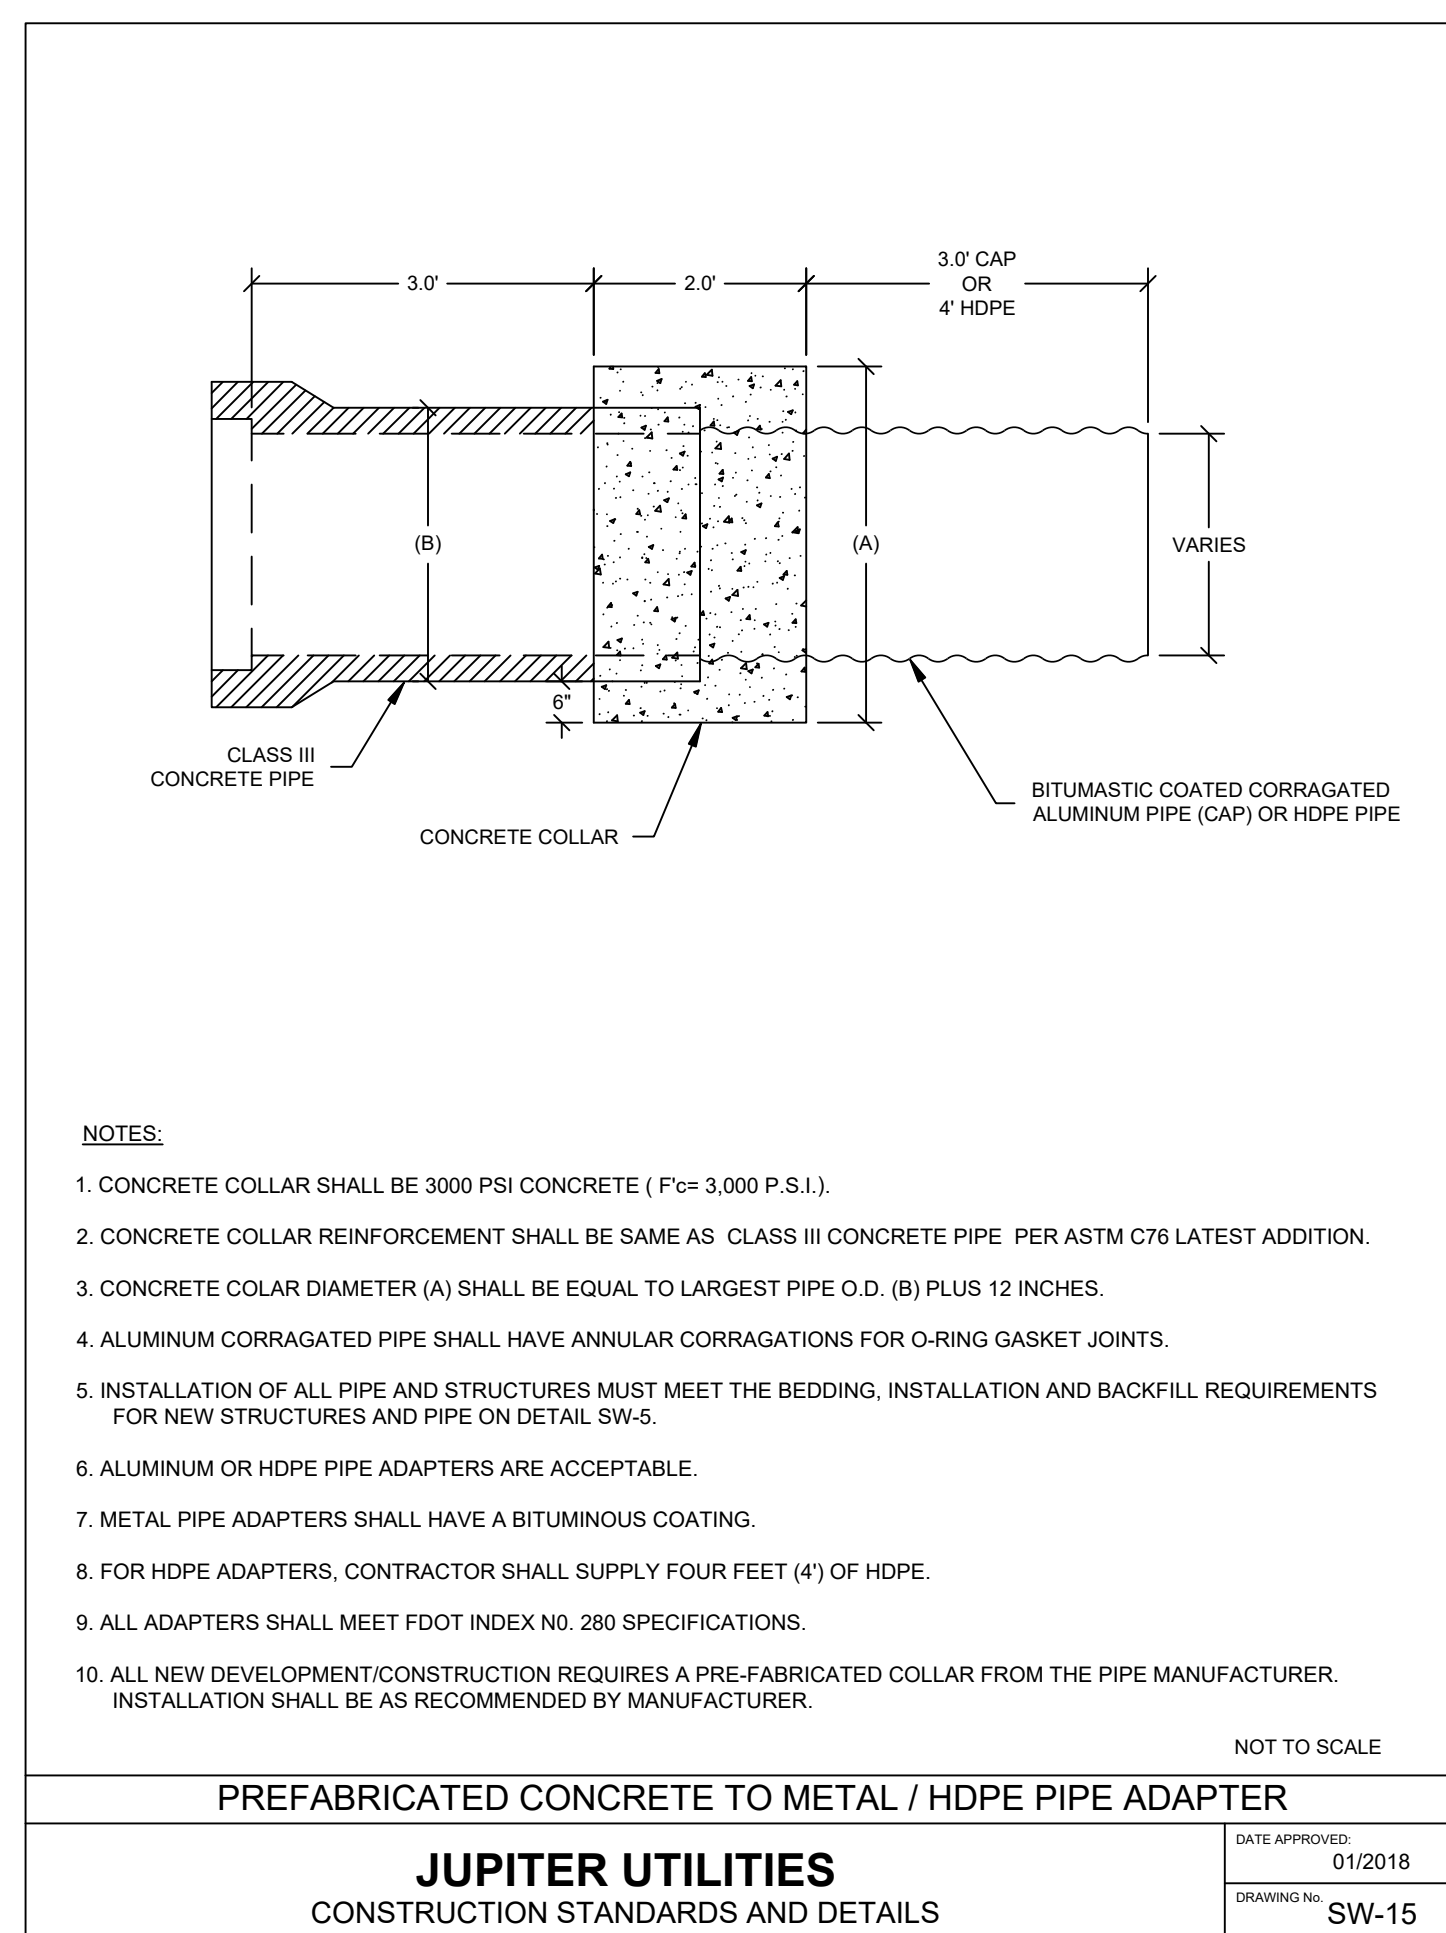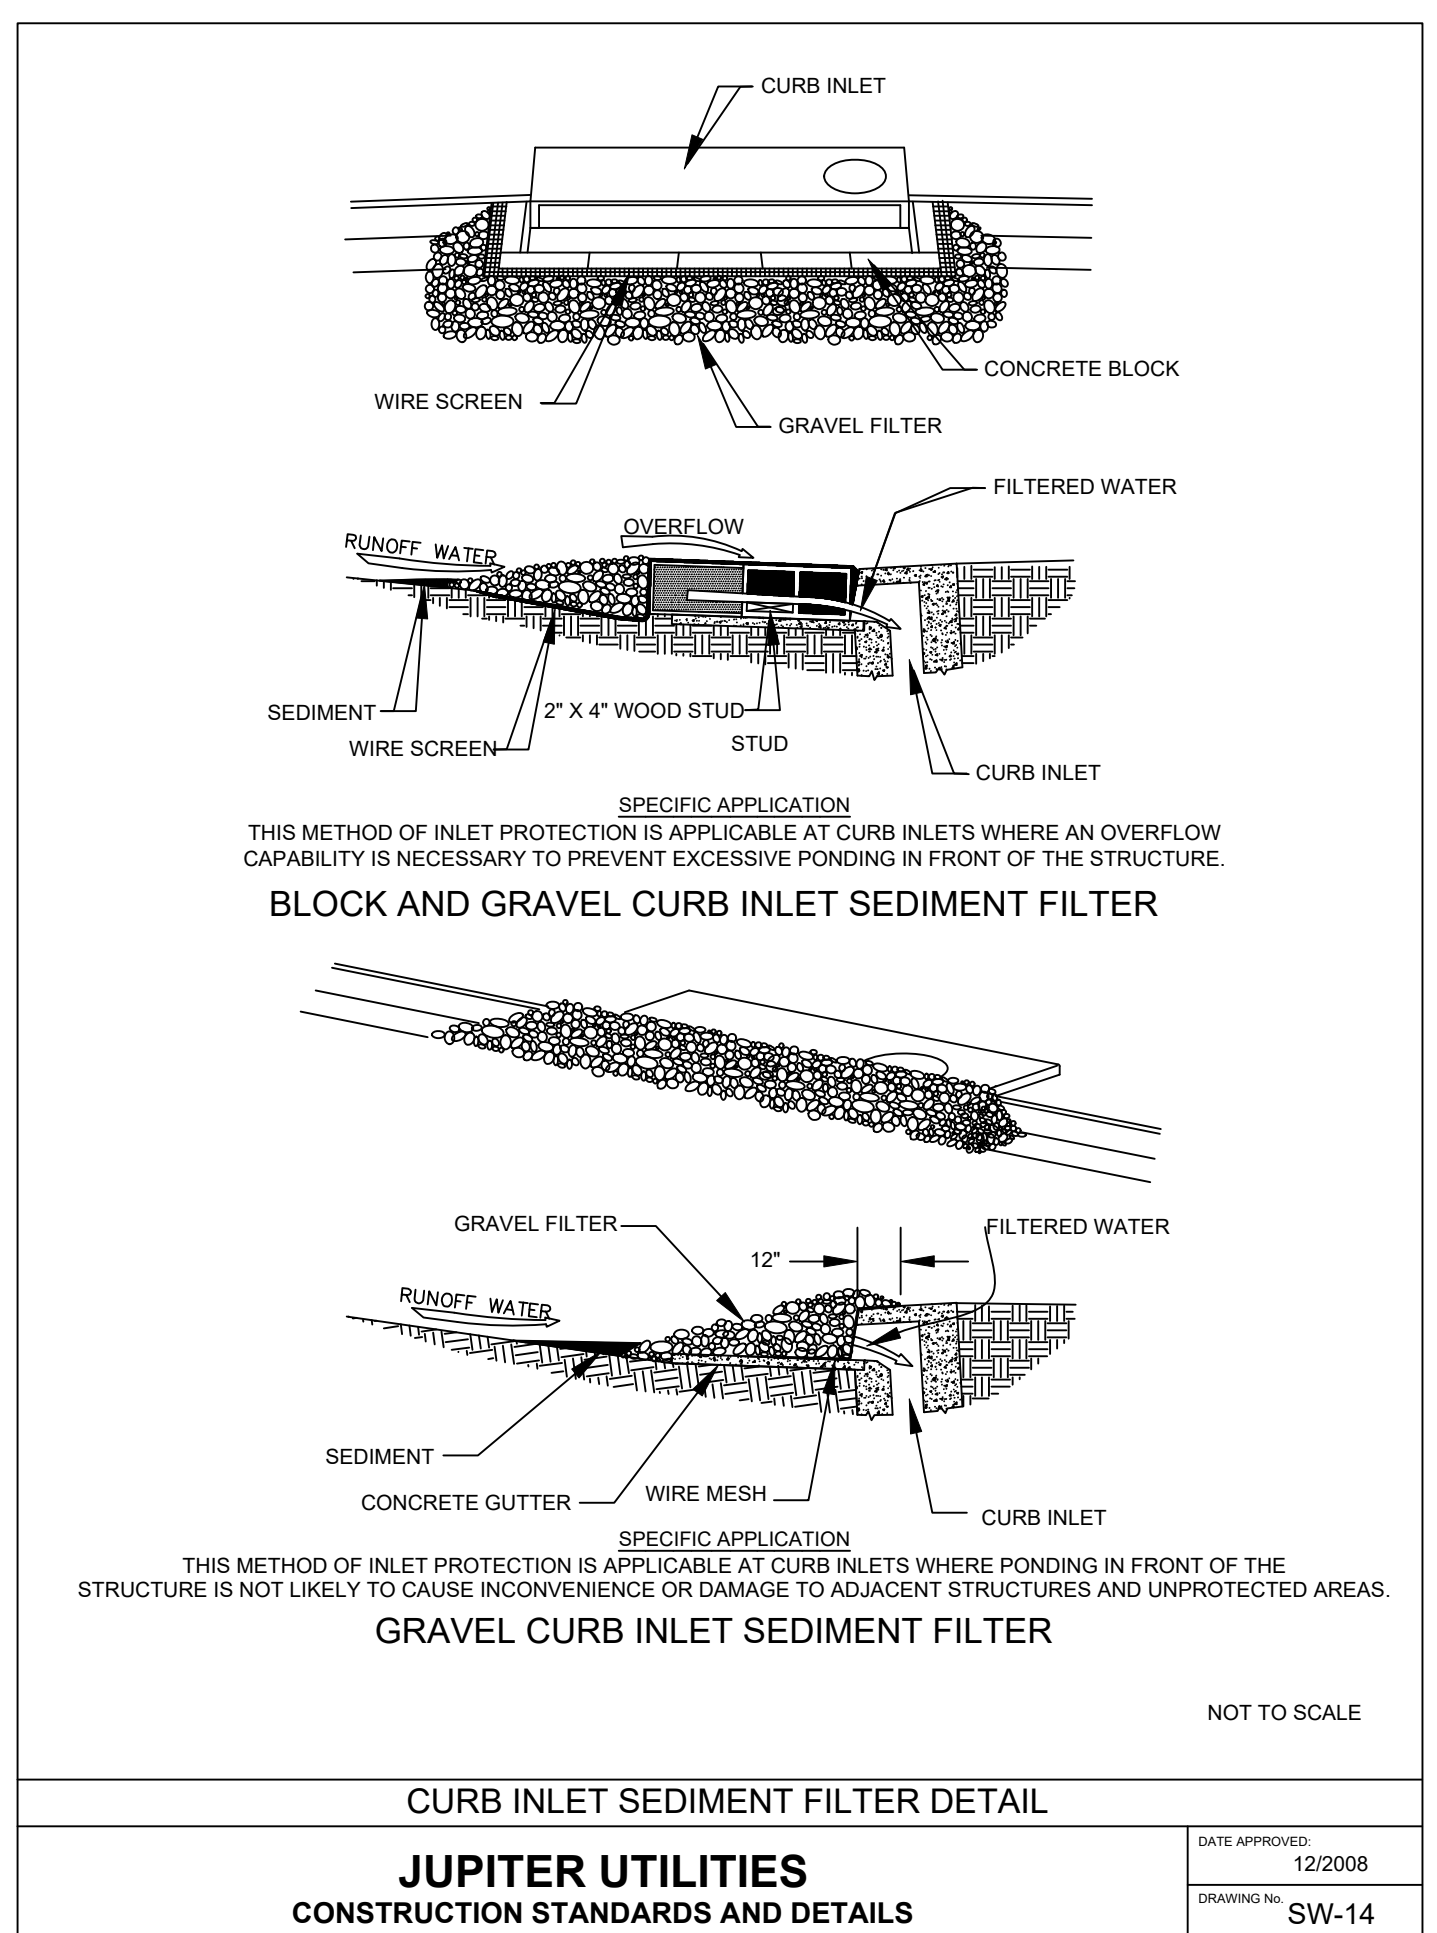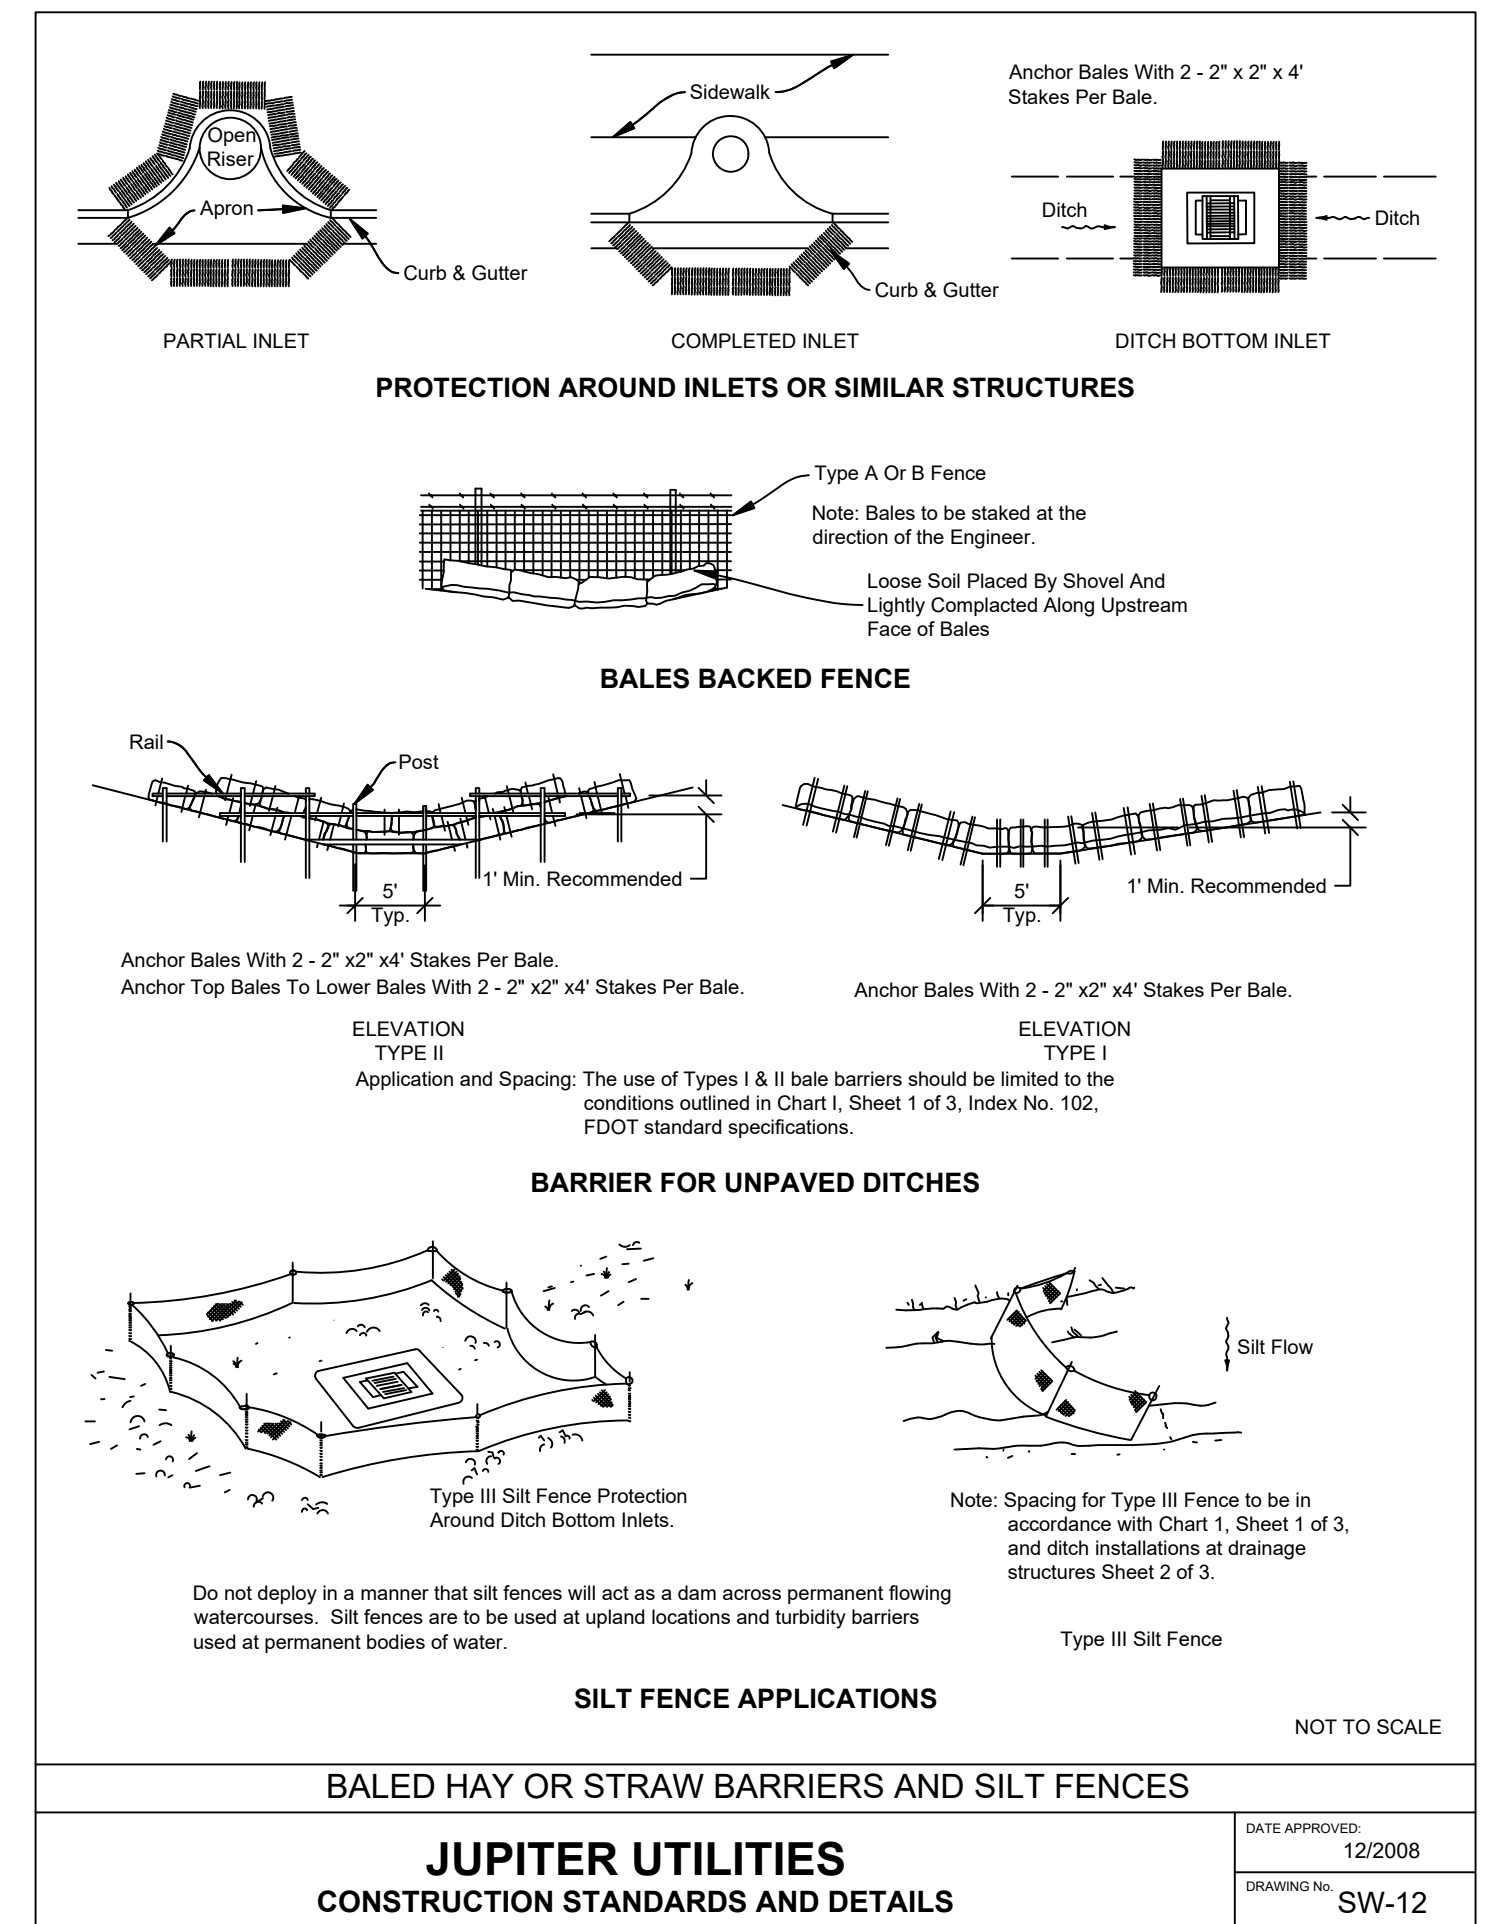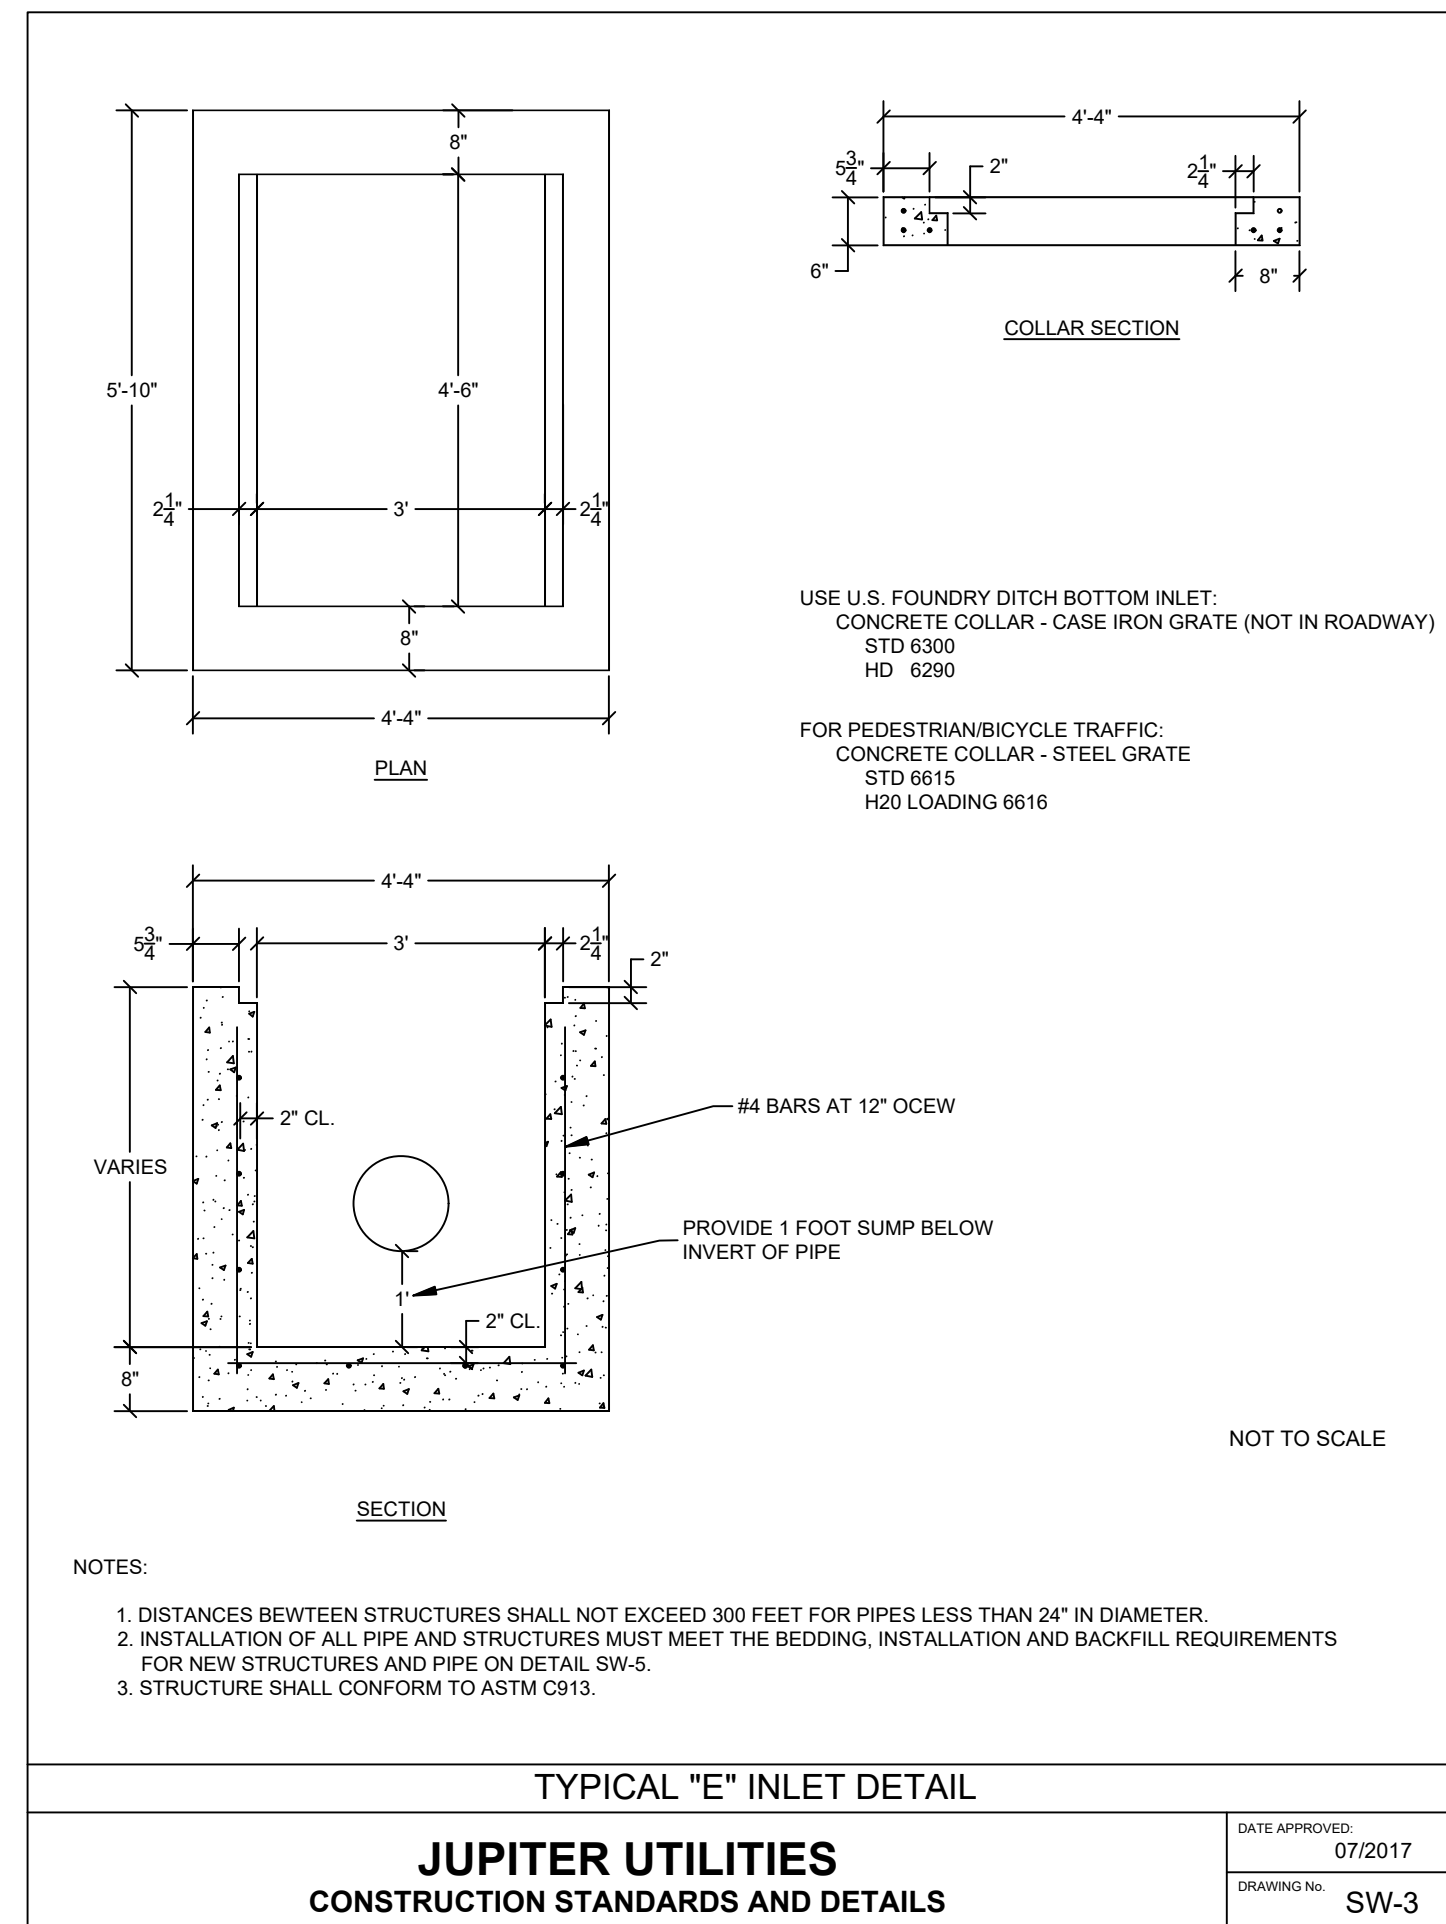
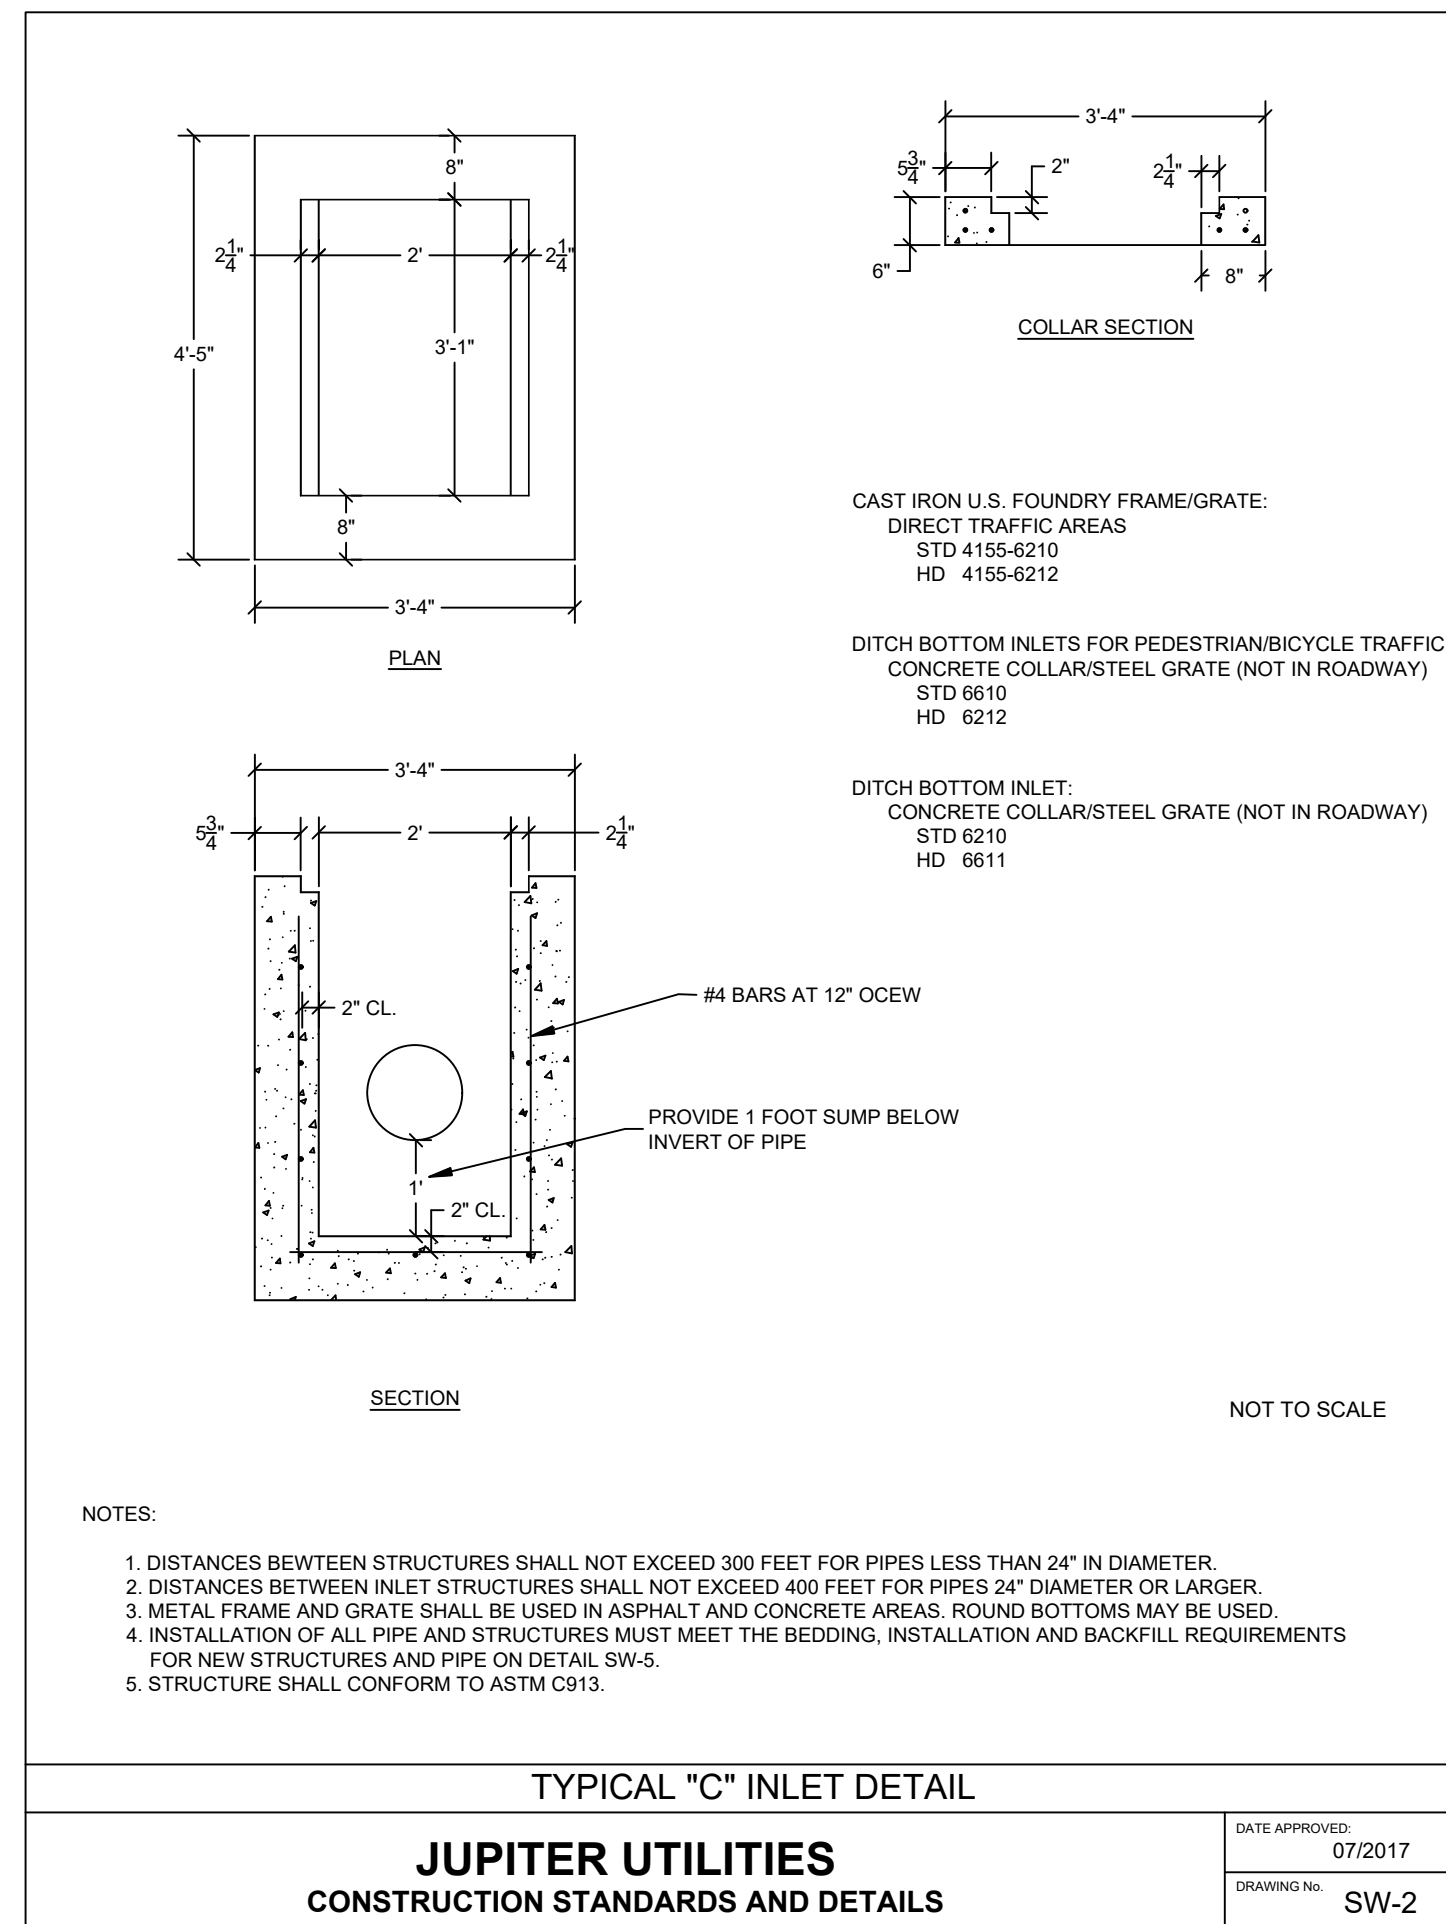
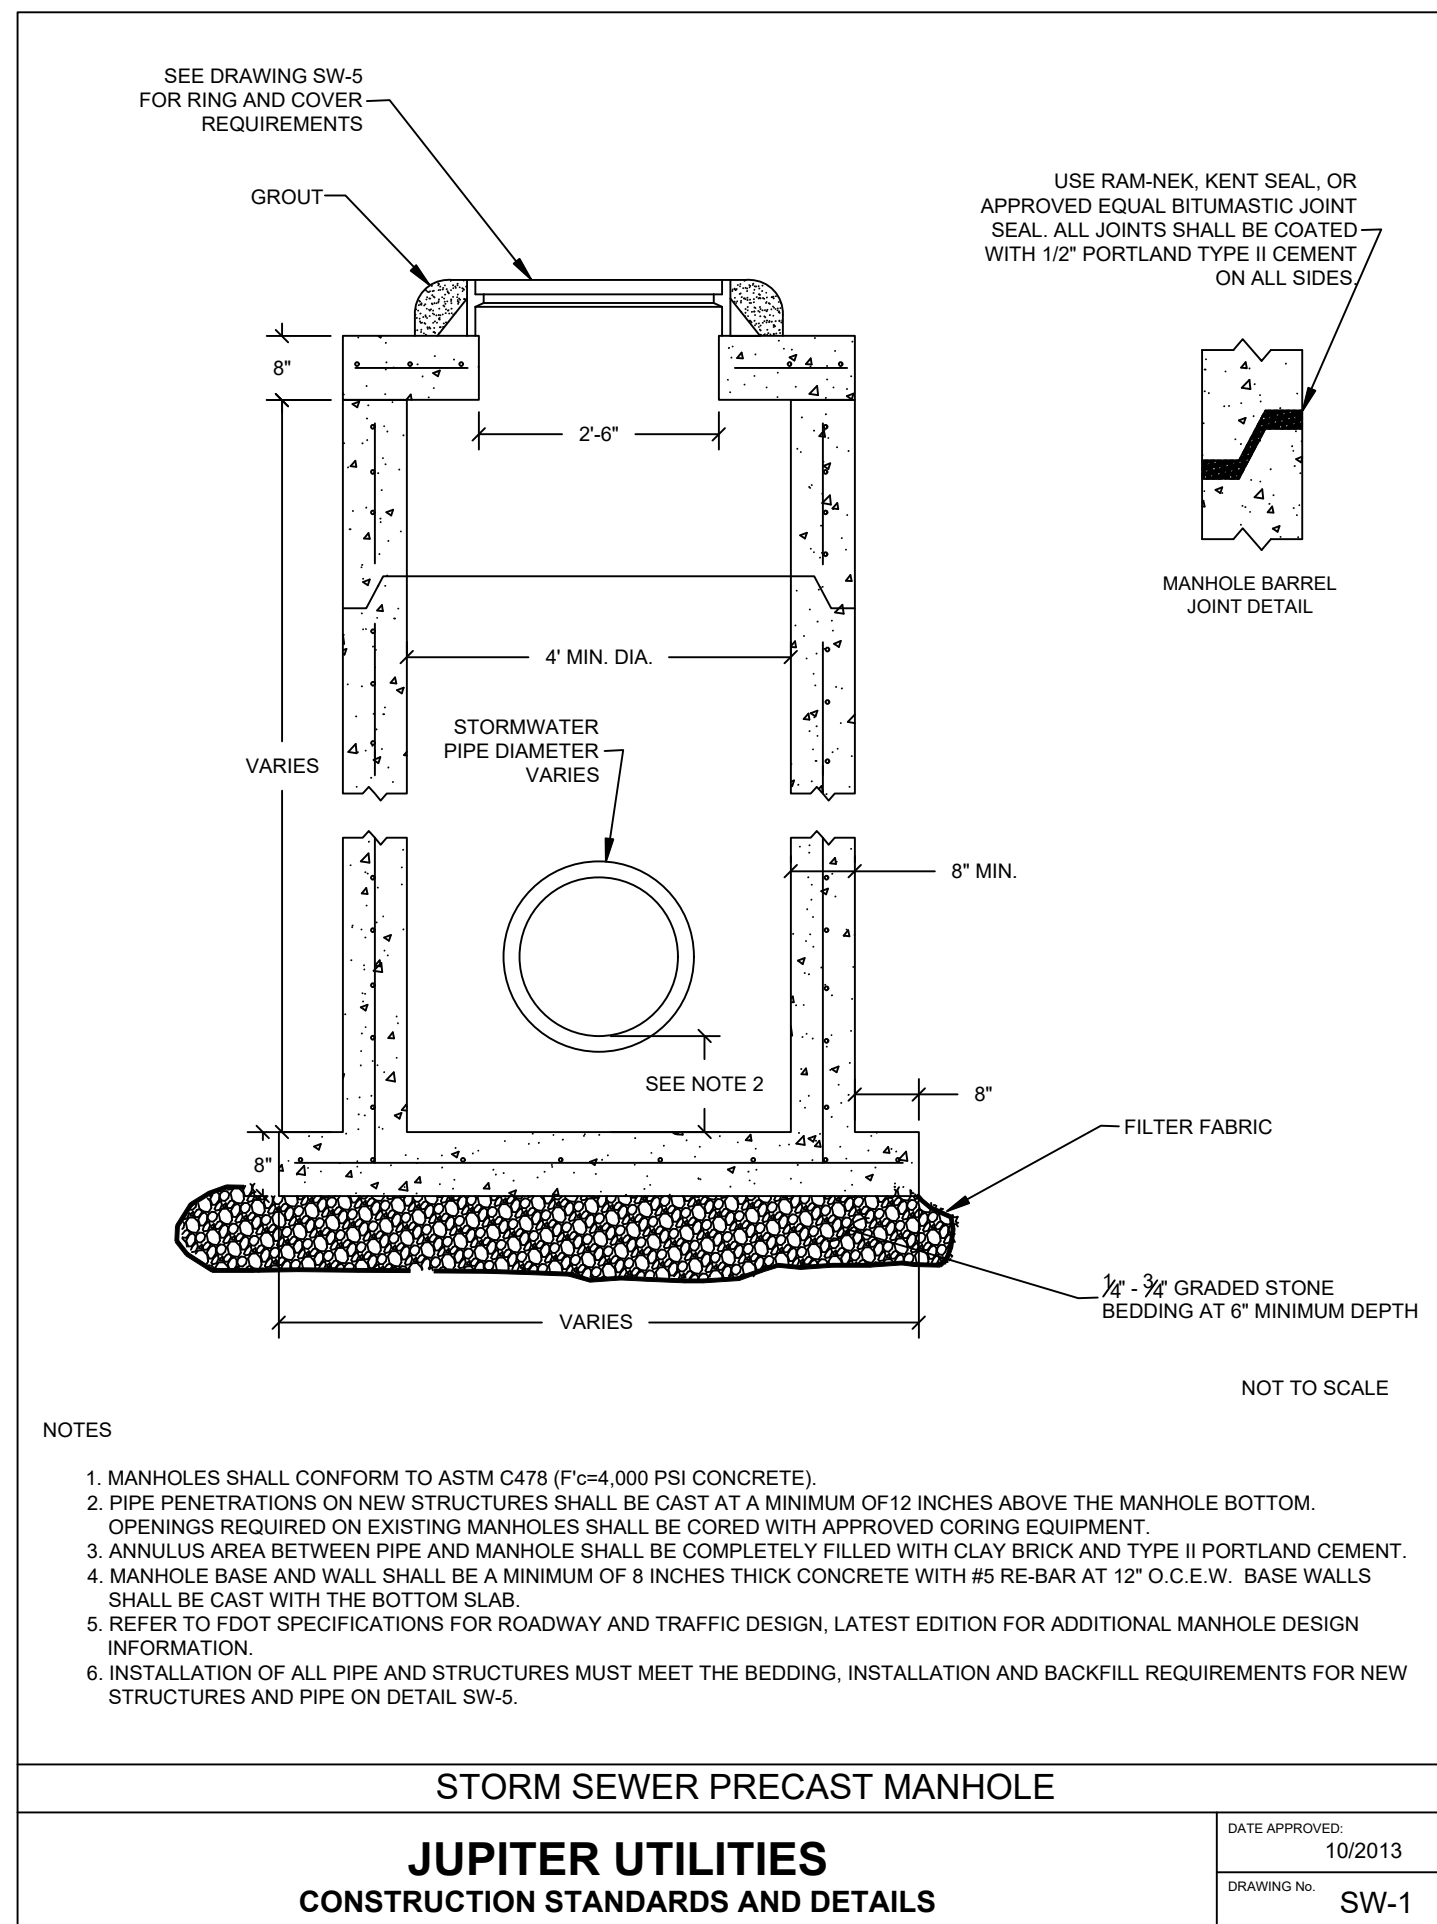


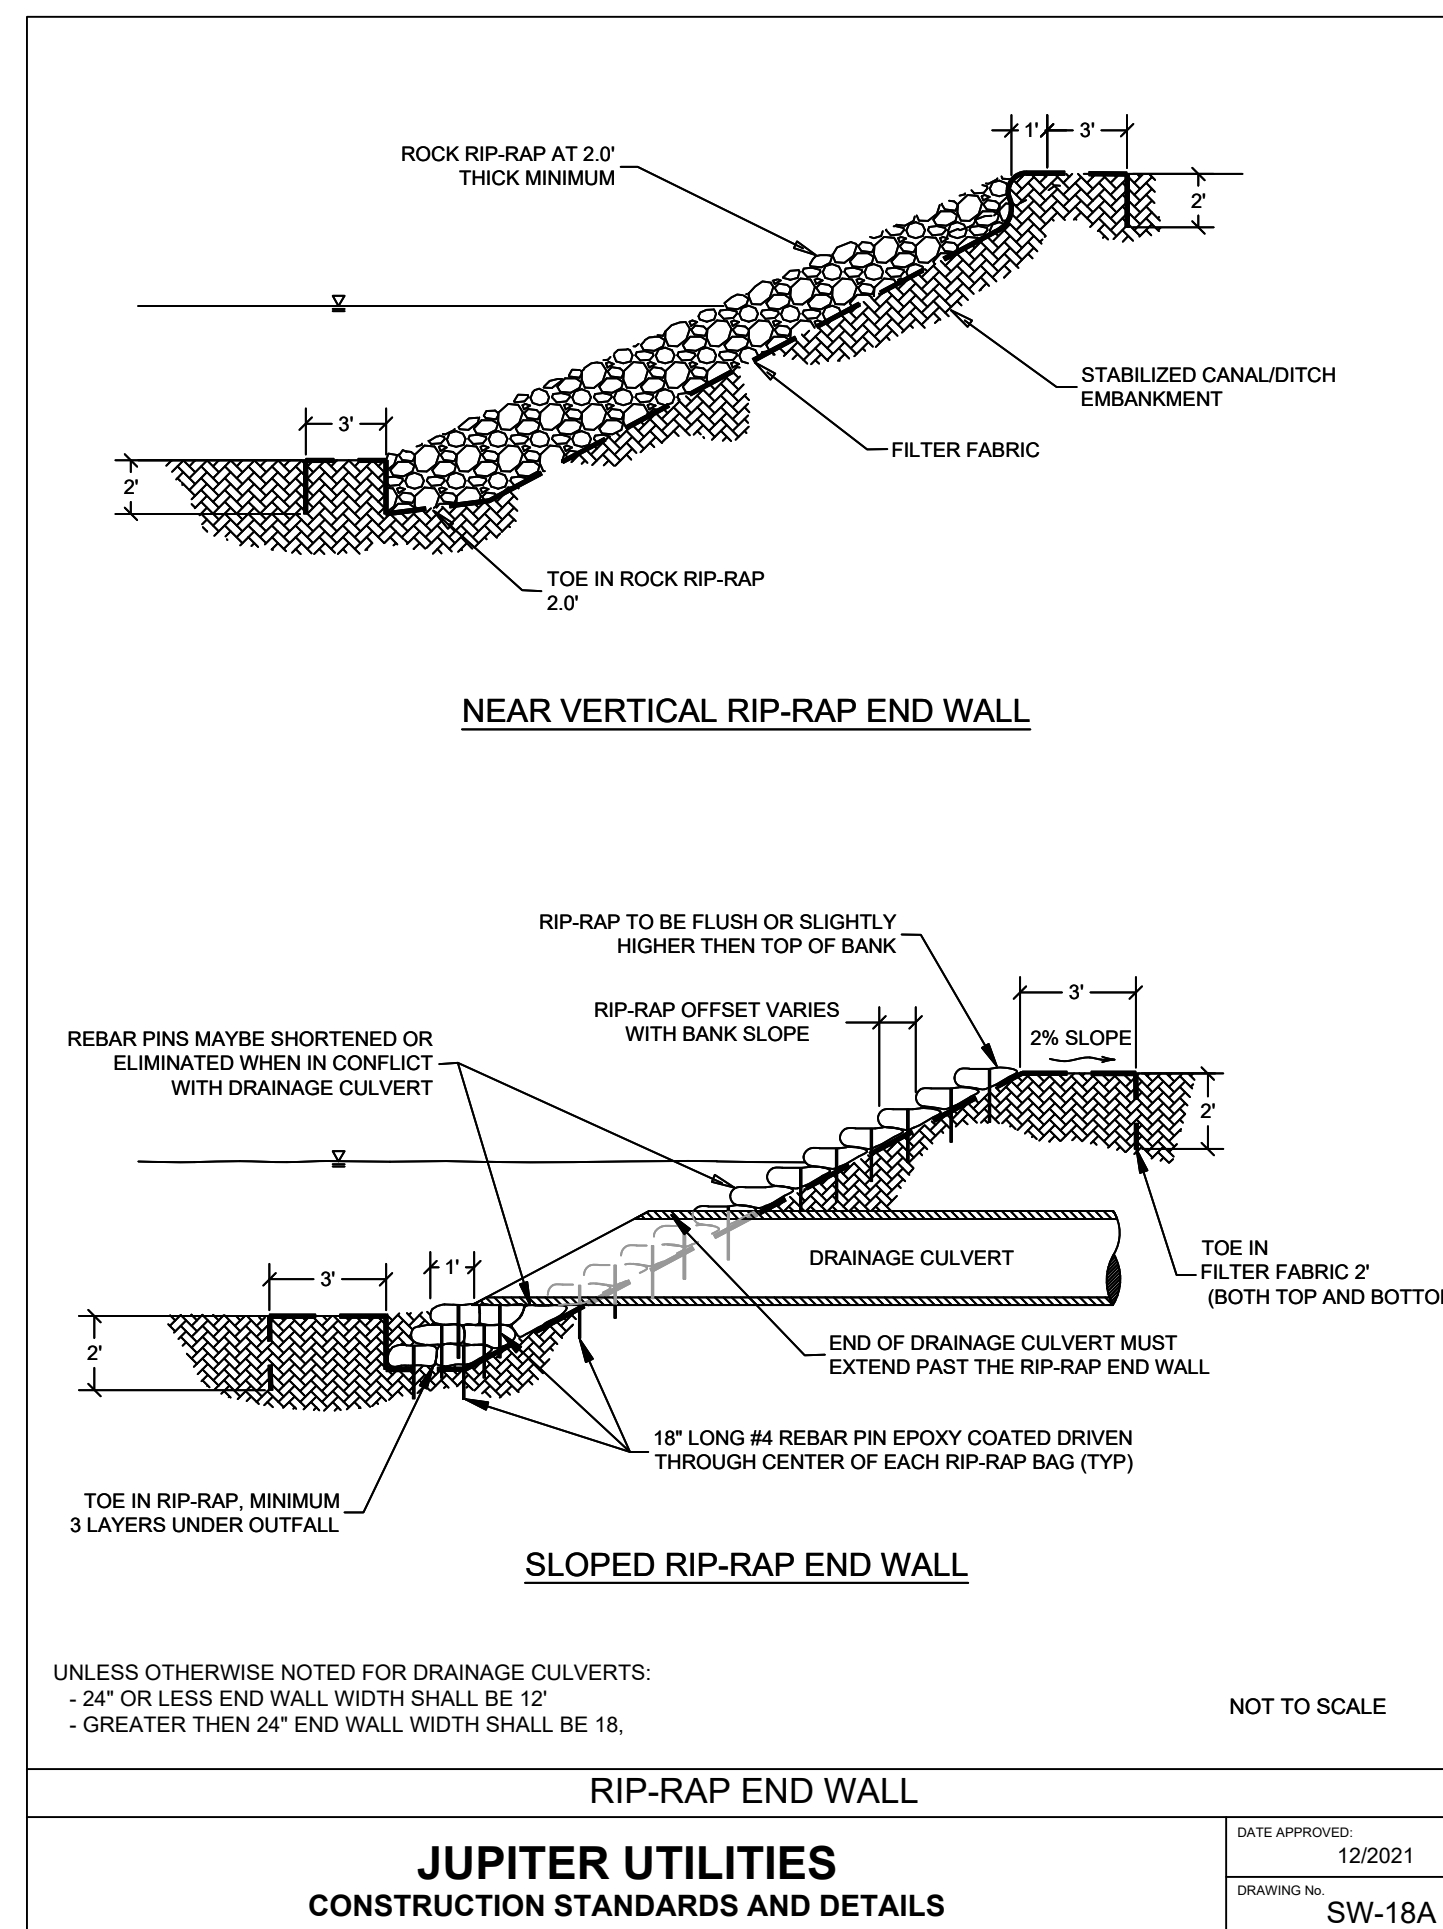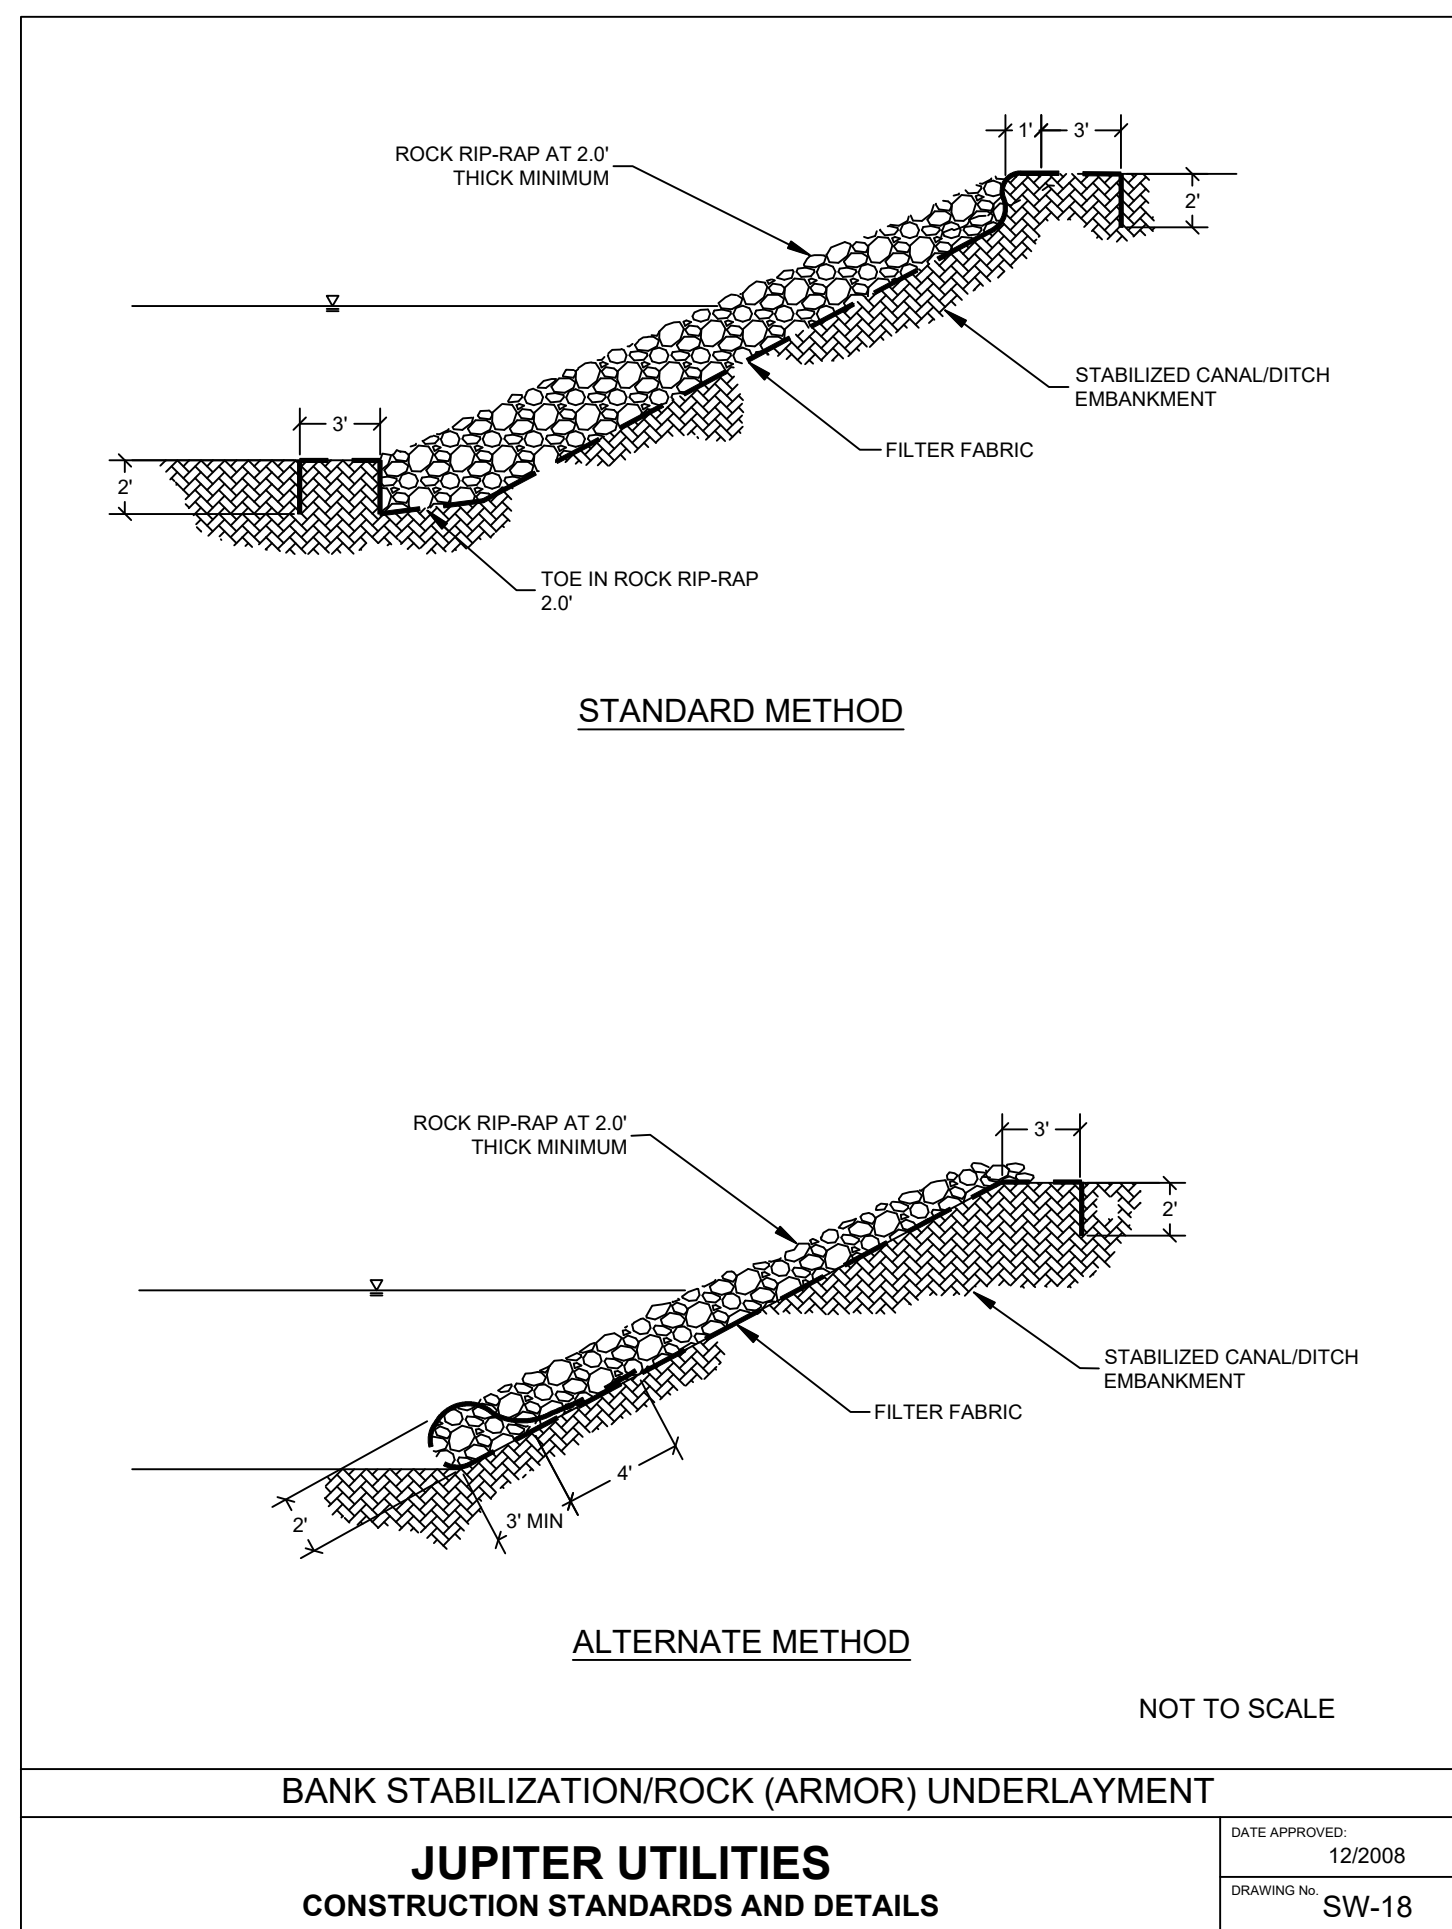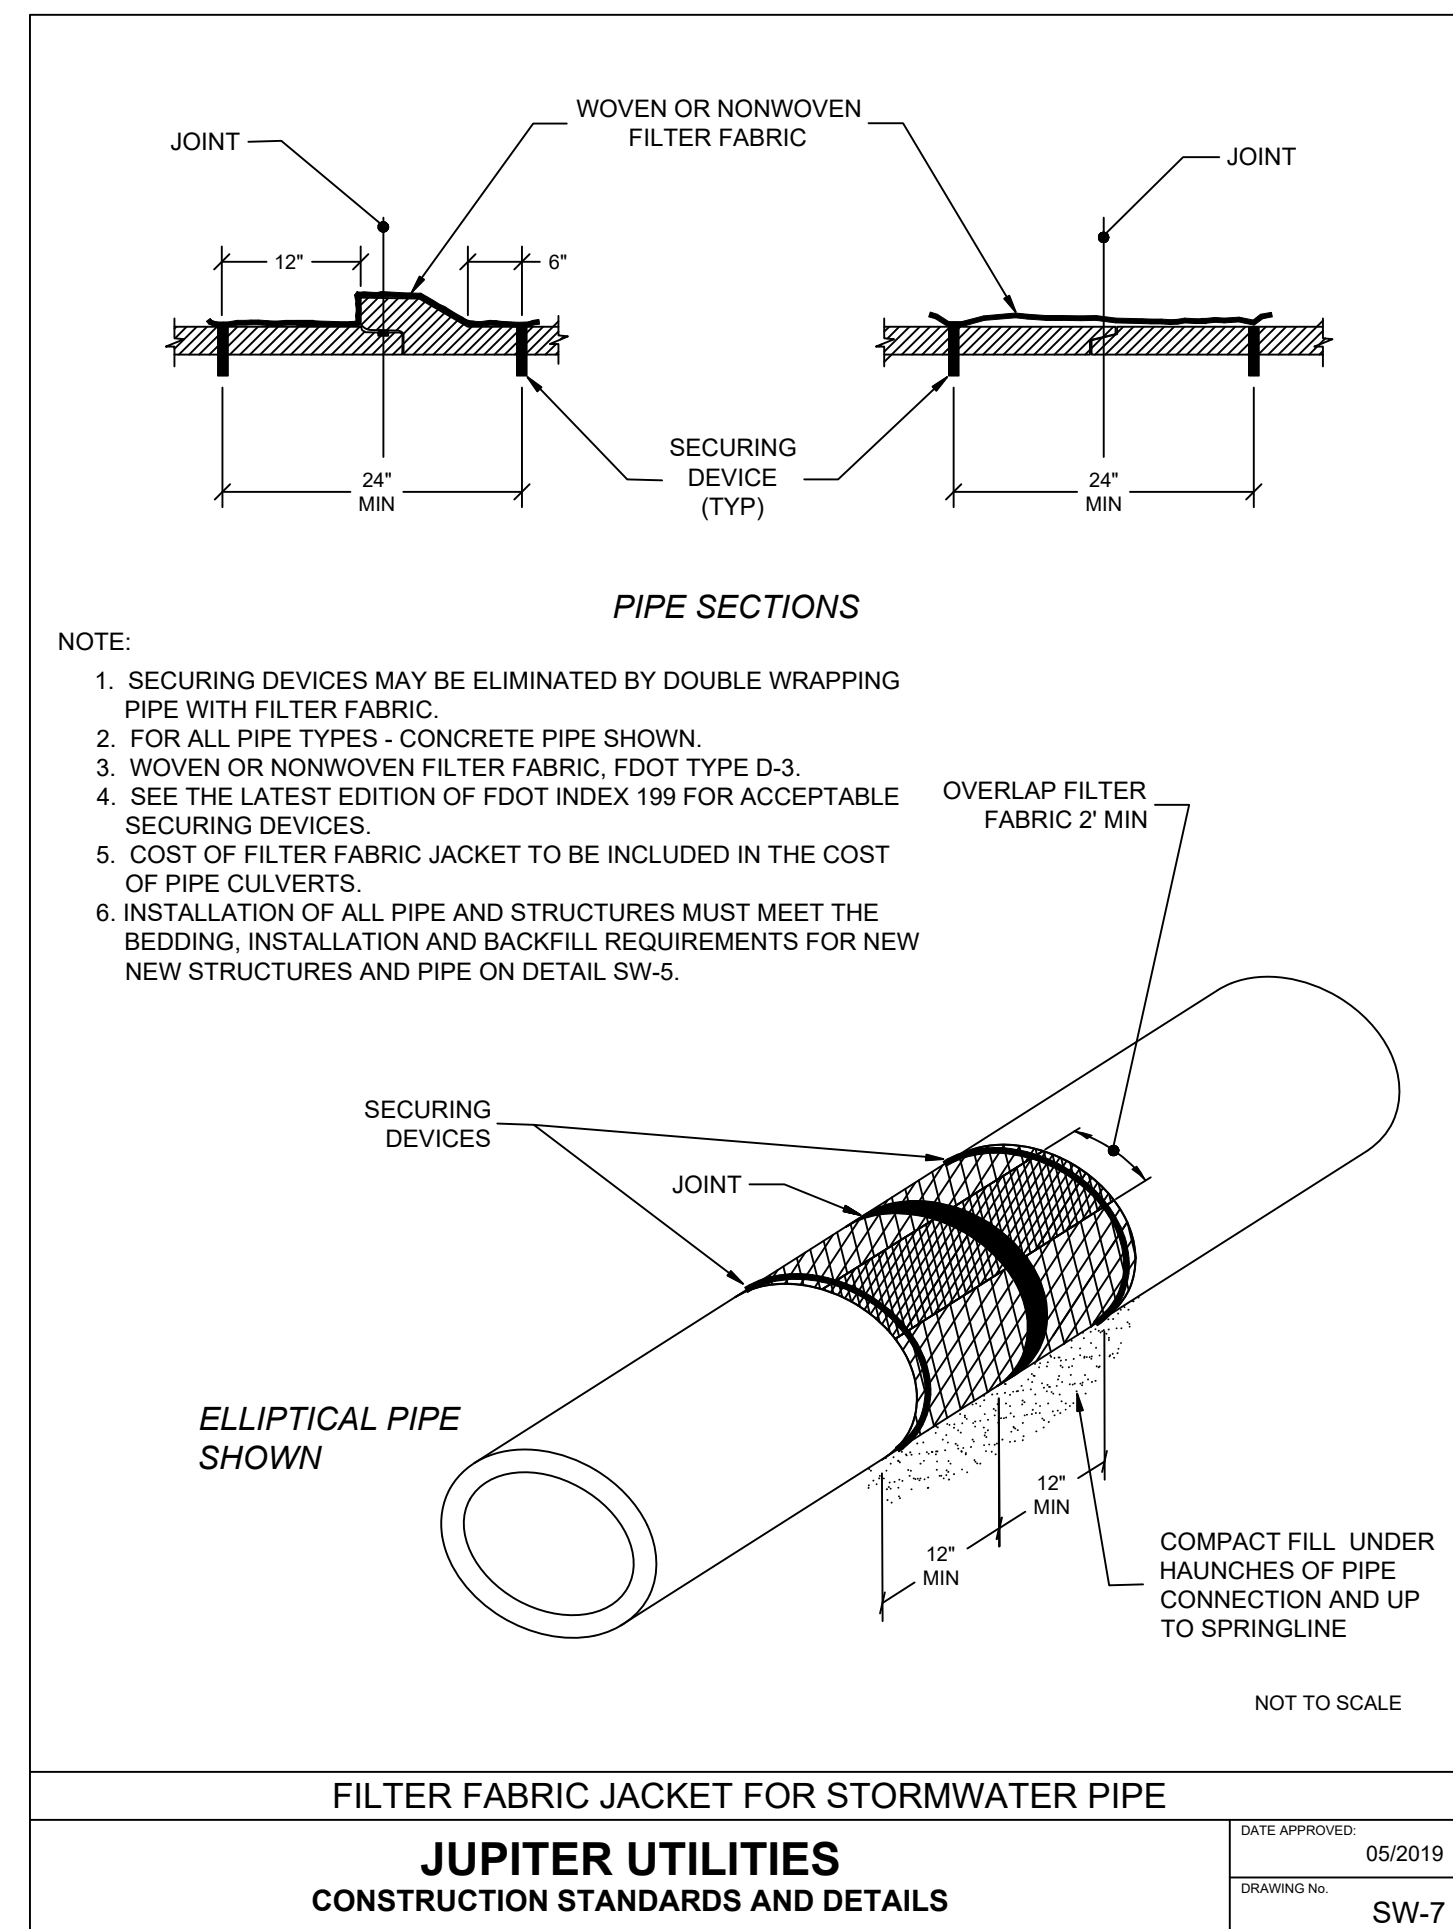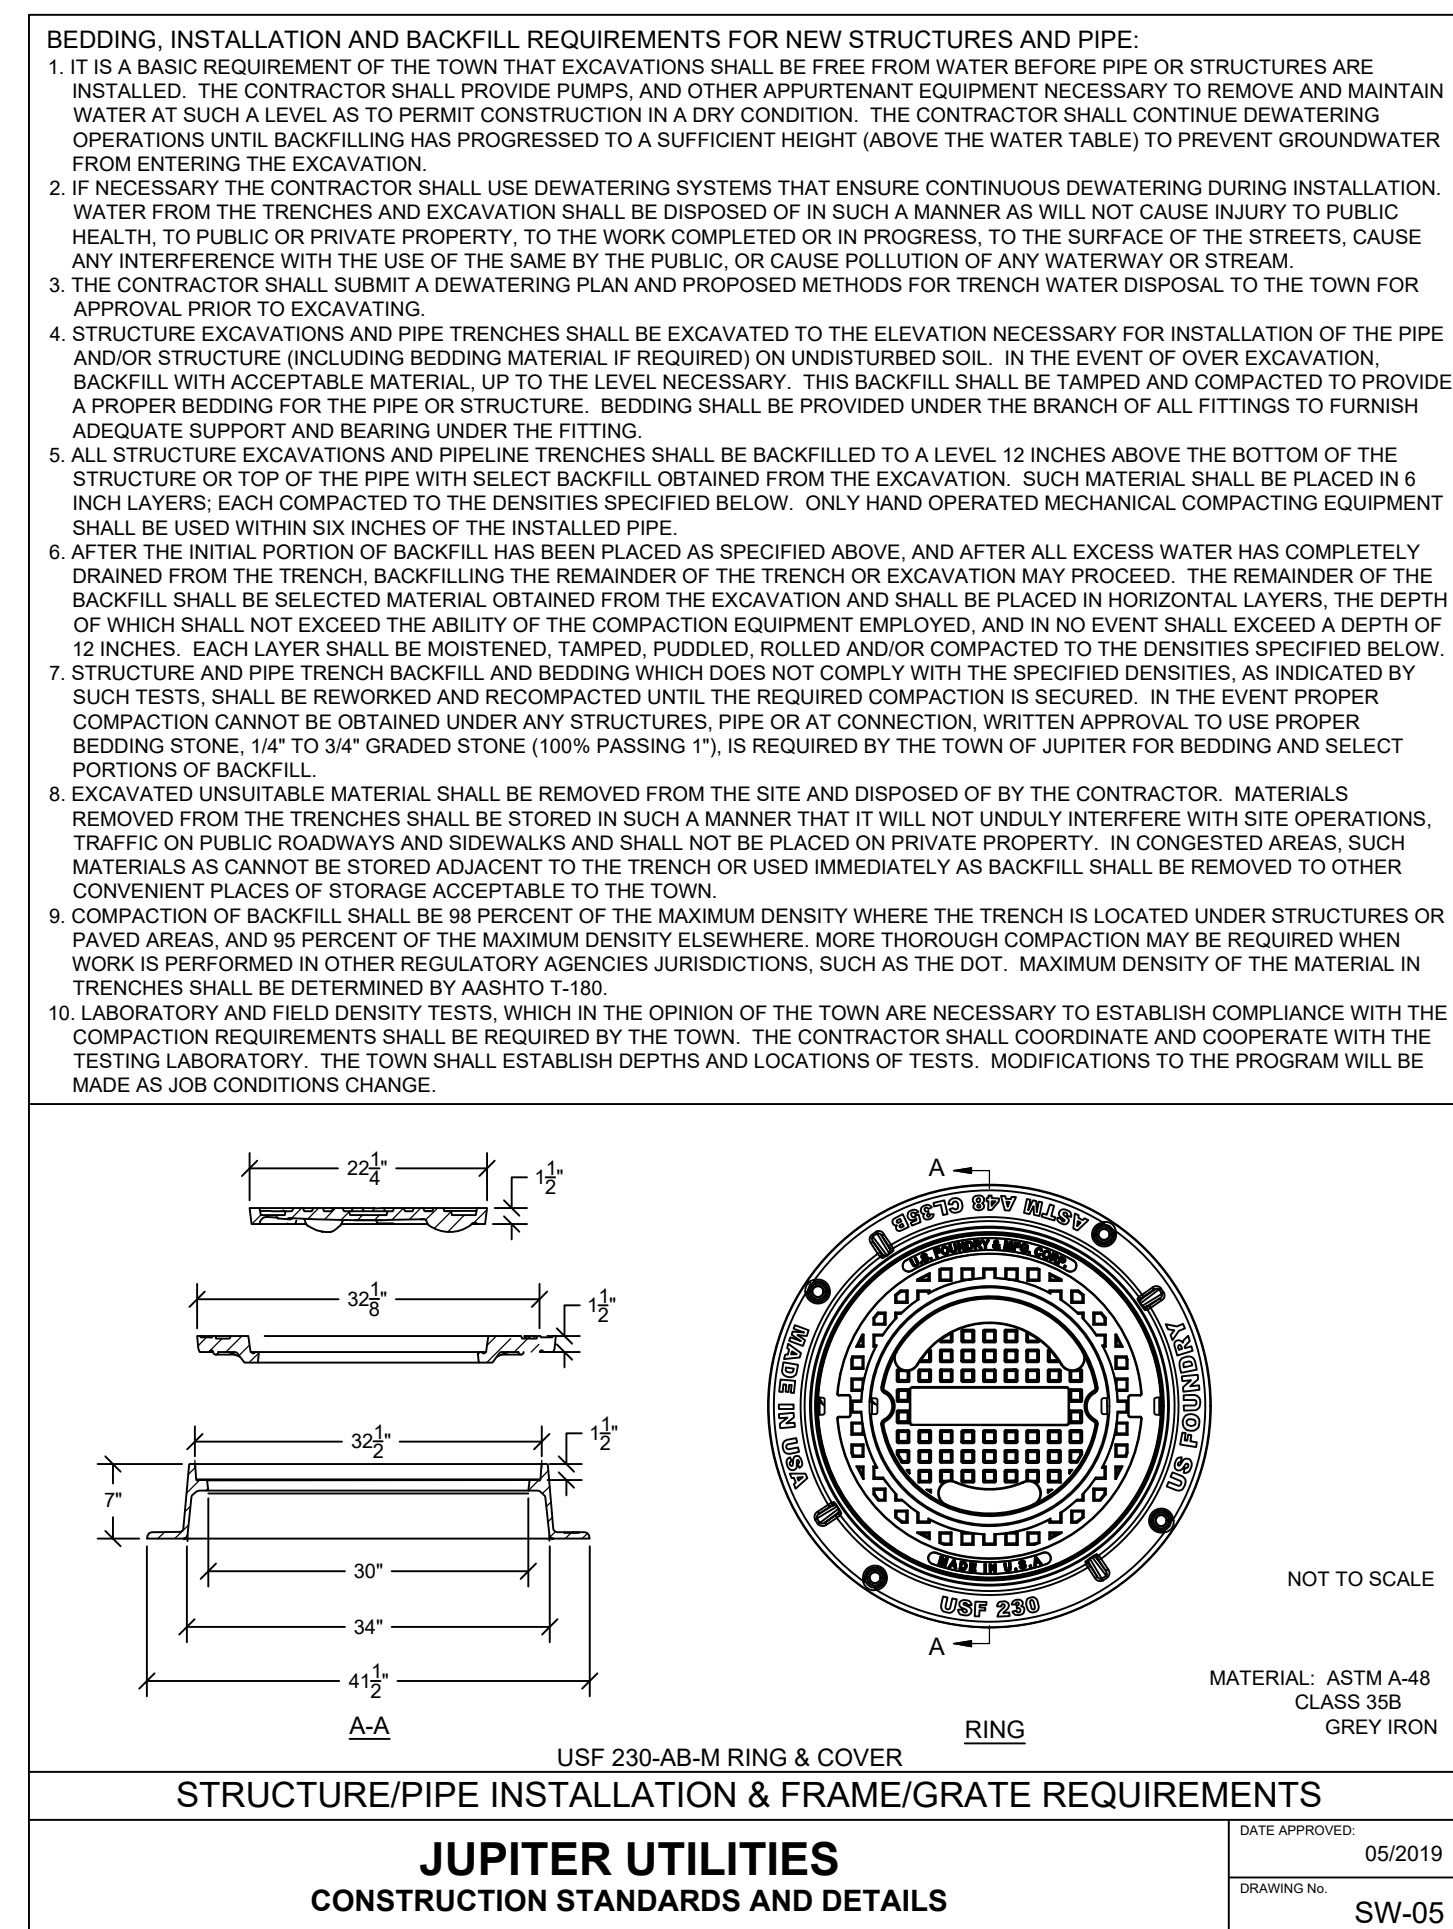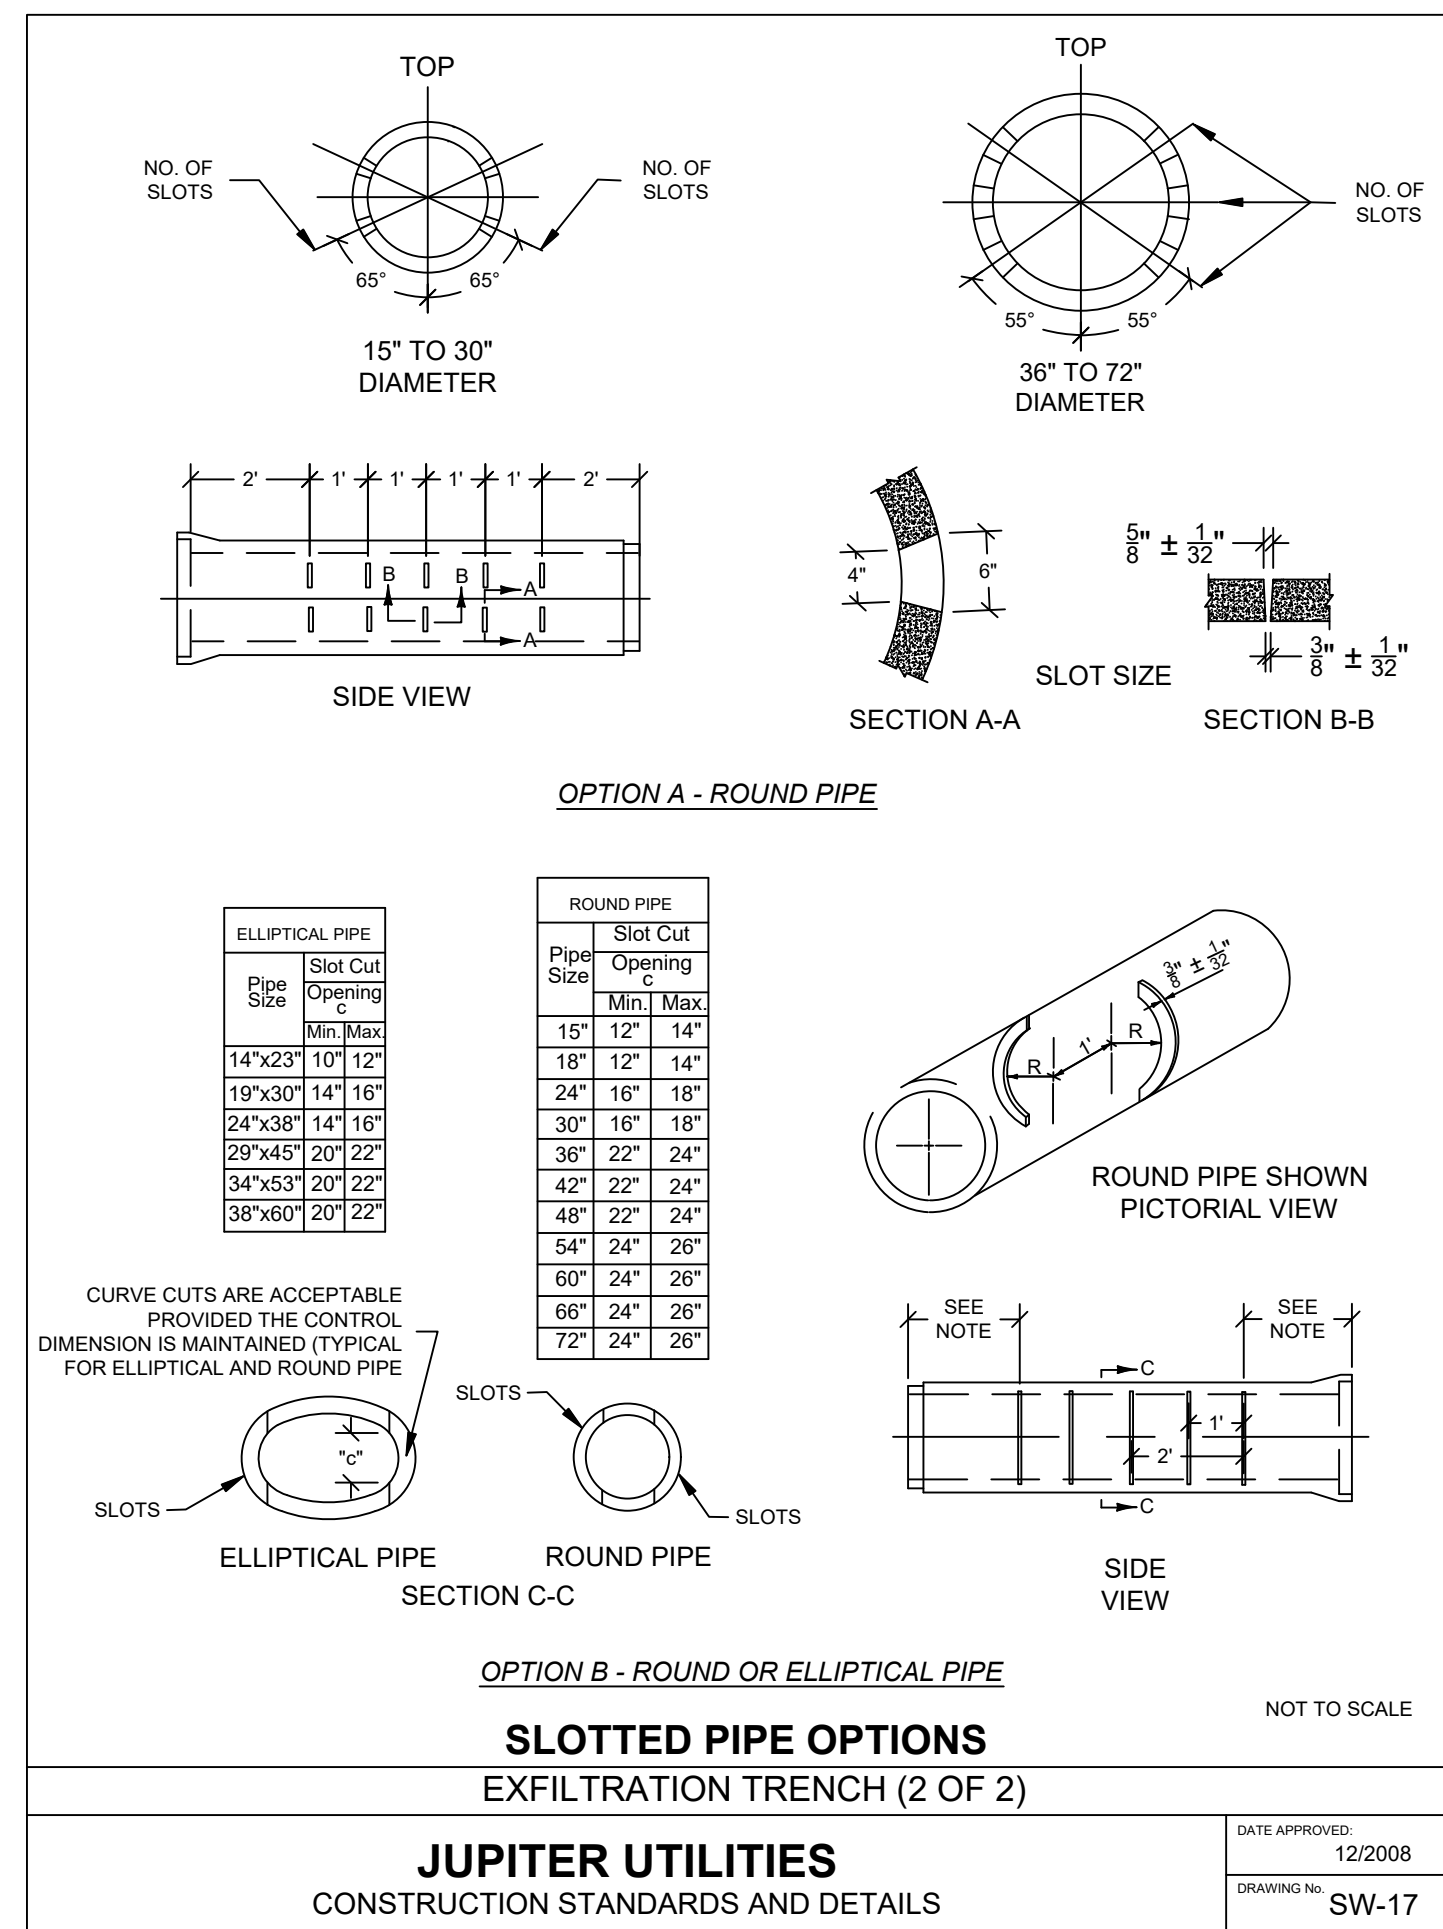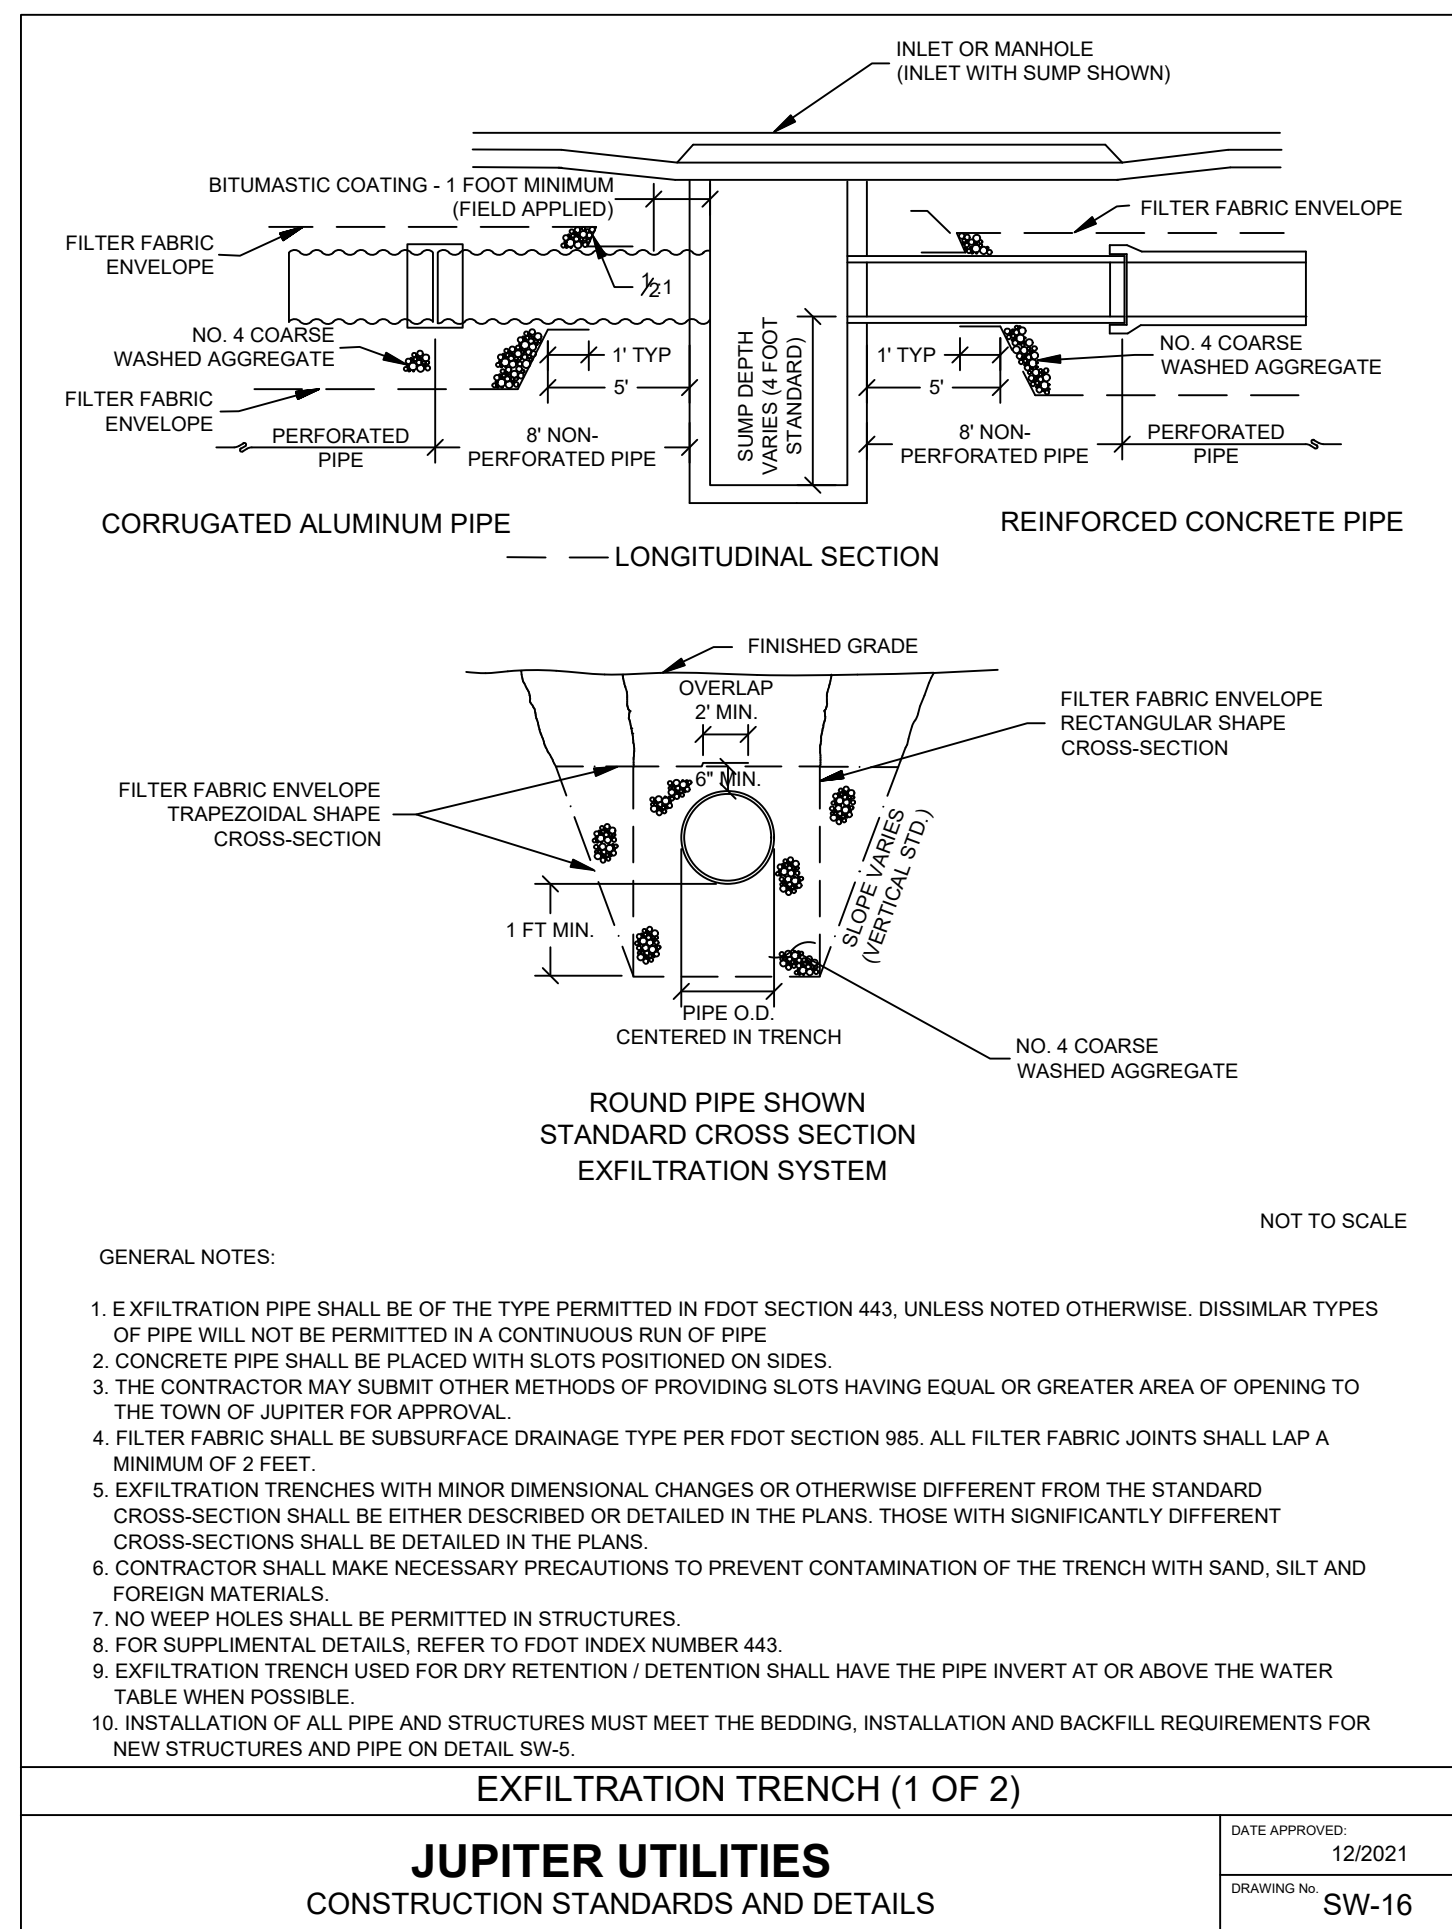


 
	Unauthorized use of electronic files without consent of Fagan Engineering, Inc. is prohibited. These files are for reference purposes only, not for construction. These drawings are not valid without signature, seal and date affixed by the engineer of record.				FE	Fagan Engineering, Inc. 2137 Milano Court Palm Beach Gardens FL 33418-6705 CA NO. 30855 PHONE: 561-714-3054 EMAIL: greg@sfcei.com	
					FISHERMAN'S WHARF PAVING AND DRAINAGE DETAILS		
GREGORY J. FAGAN, P.E. FLORIDA REGISTRATION NO. 37262				DWN: KE CHECKED: GLF DATE: 4/02/26		SHEET	
DATE	REVISIONS	BY	SCALE: NONE	FILE: FW-PDEDTs	9		6 of 7

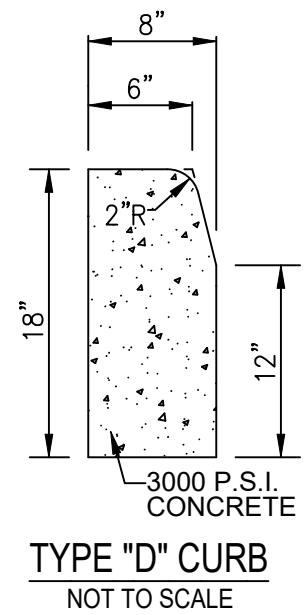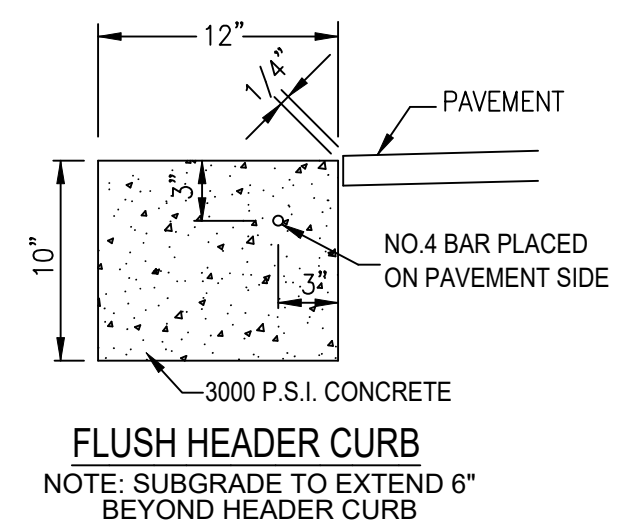

NOTE:
PROVIDE 6" TAPERS AT "D" CURB
OPEN ENDS FOR PARKING AREA,
3' END TAPERS FOR ENTRANCE ROAD &
1' TRANSITIONS FOR "D" TO "B" CURB

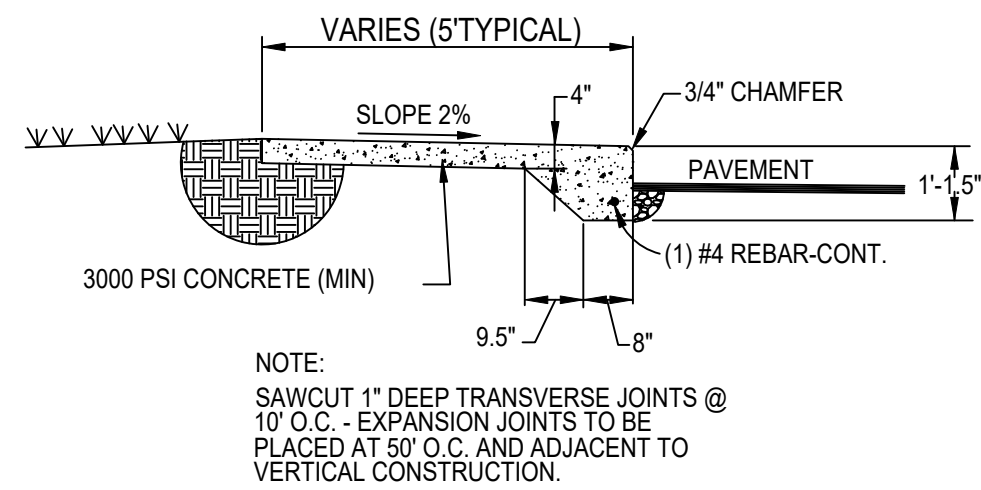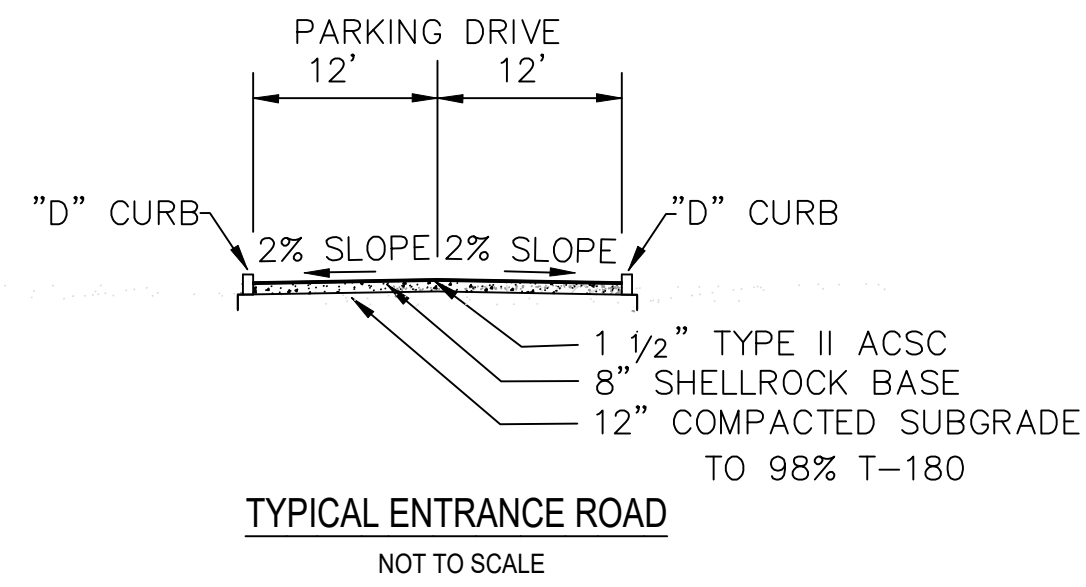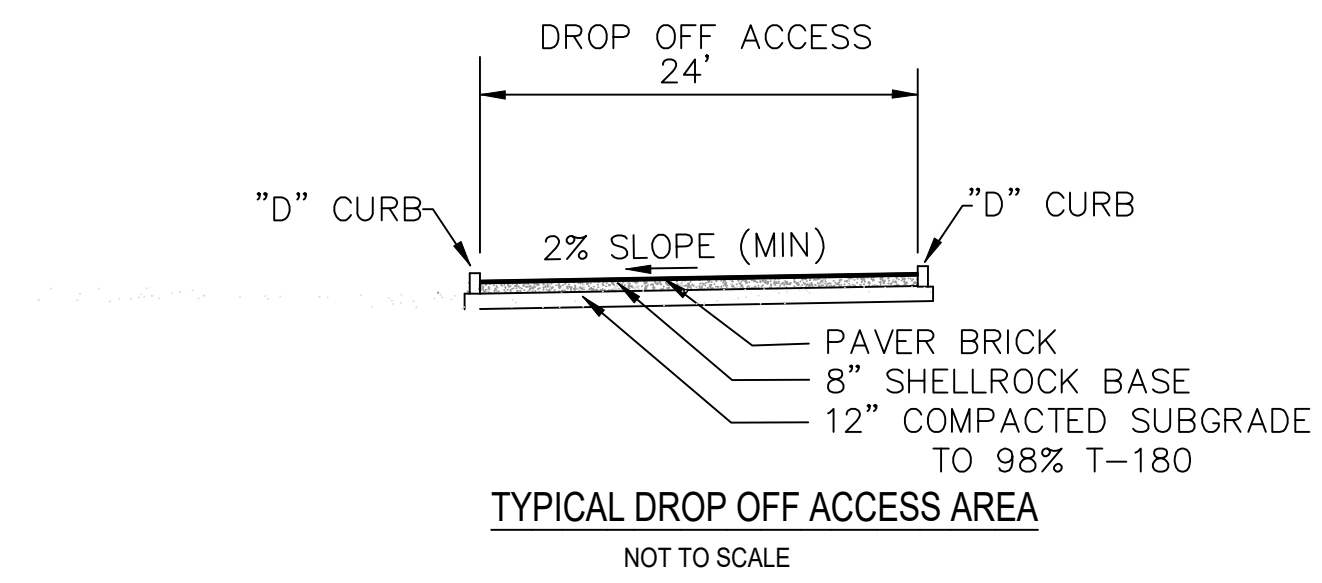


TYPICAL SECTION TURNED DOWN SIDEWALK
NOT TO SCALE

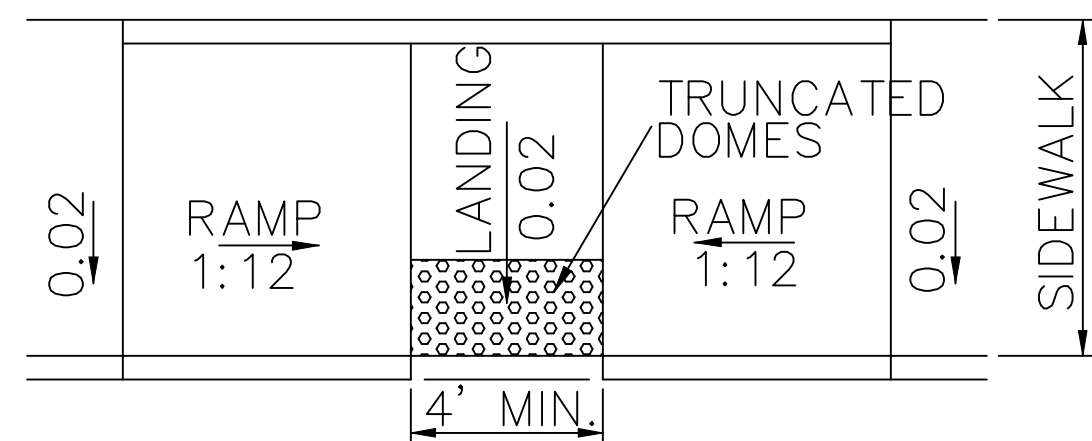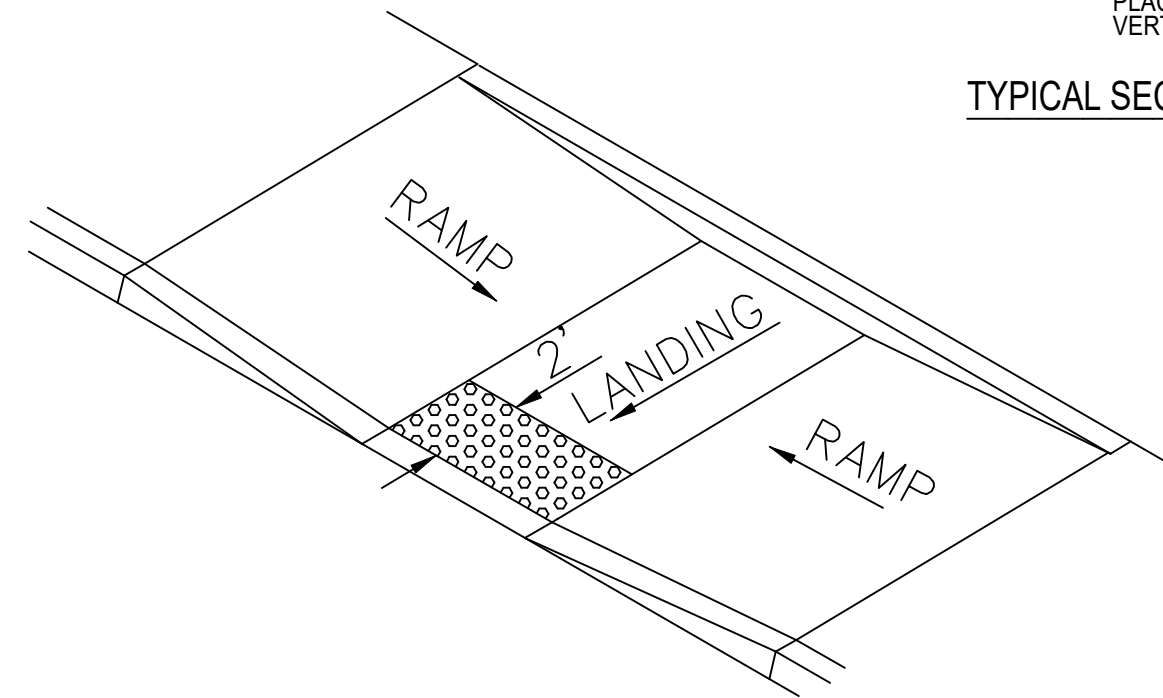


DETECTABLE WARNINGS AND HANDICAP CURB RAMPS

NOT TO SCALE

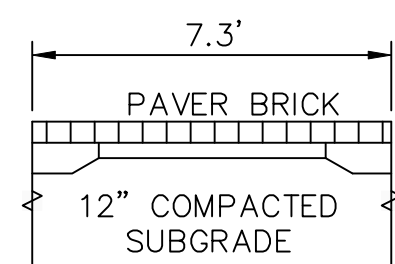


PAVER BRICK SIDEWALK DETAIL

NOT TO SCALE

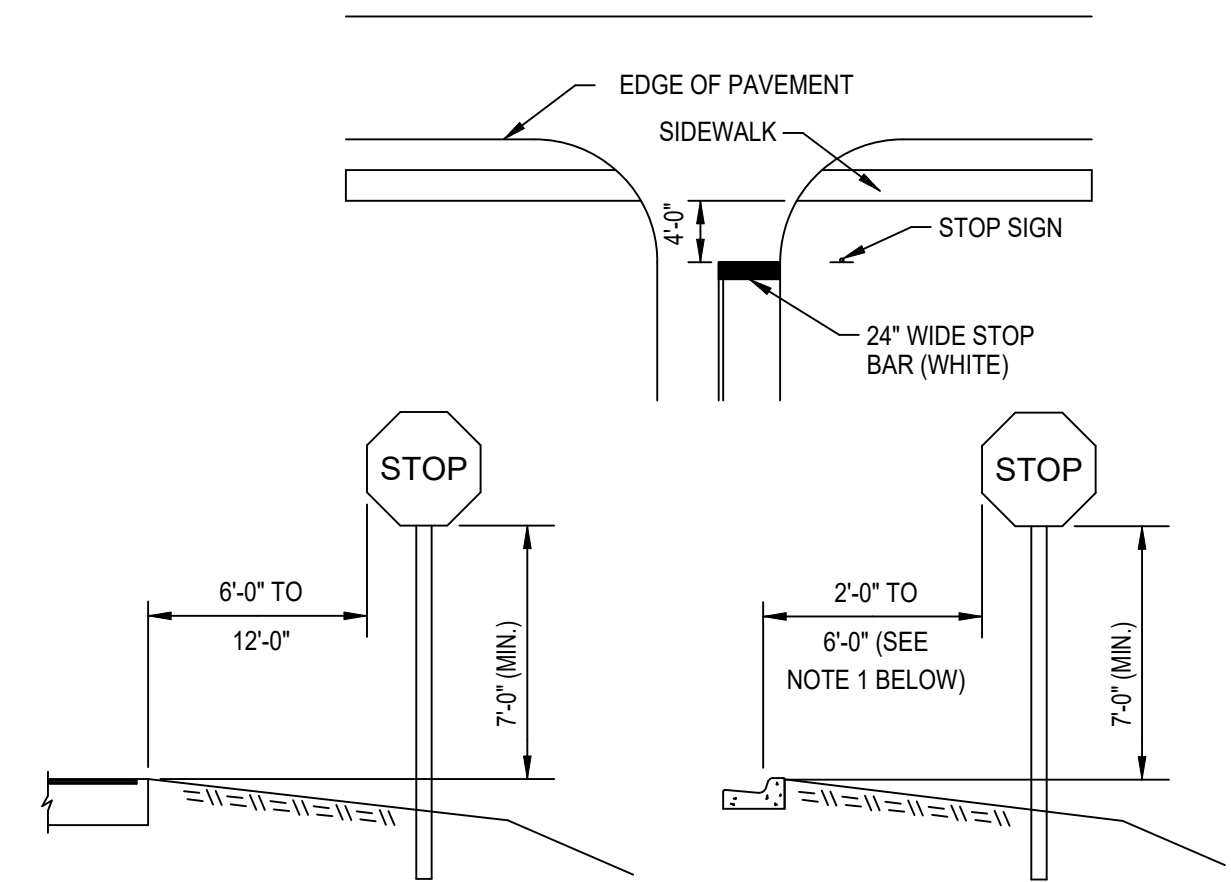STOP SIGN LOCATION


NOTES:

1. STOP SIGN CLEARANCE MAY BE REDUCED TO 2 FEET WHEN ADJACENT TO A RAISED CURB.
2. FOR BUSINESS OR RESIDENCE DISTRICT ONLY.
3. IN RURAL DISTRICTS, SIGN TO BE NOT LESS THAN 5 FEET IN HEIGHT AND 12 FEET FROM EDGE OF PAVEMENT.
4. DETERMINE IF 50 FEET OF 4 INCH DOUBLE YELLOW STRIPING AT THE STOP BAR IS NECESSARY FOR YOUR PROJECT.

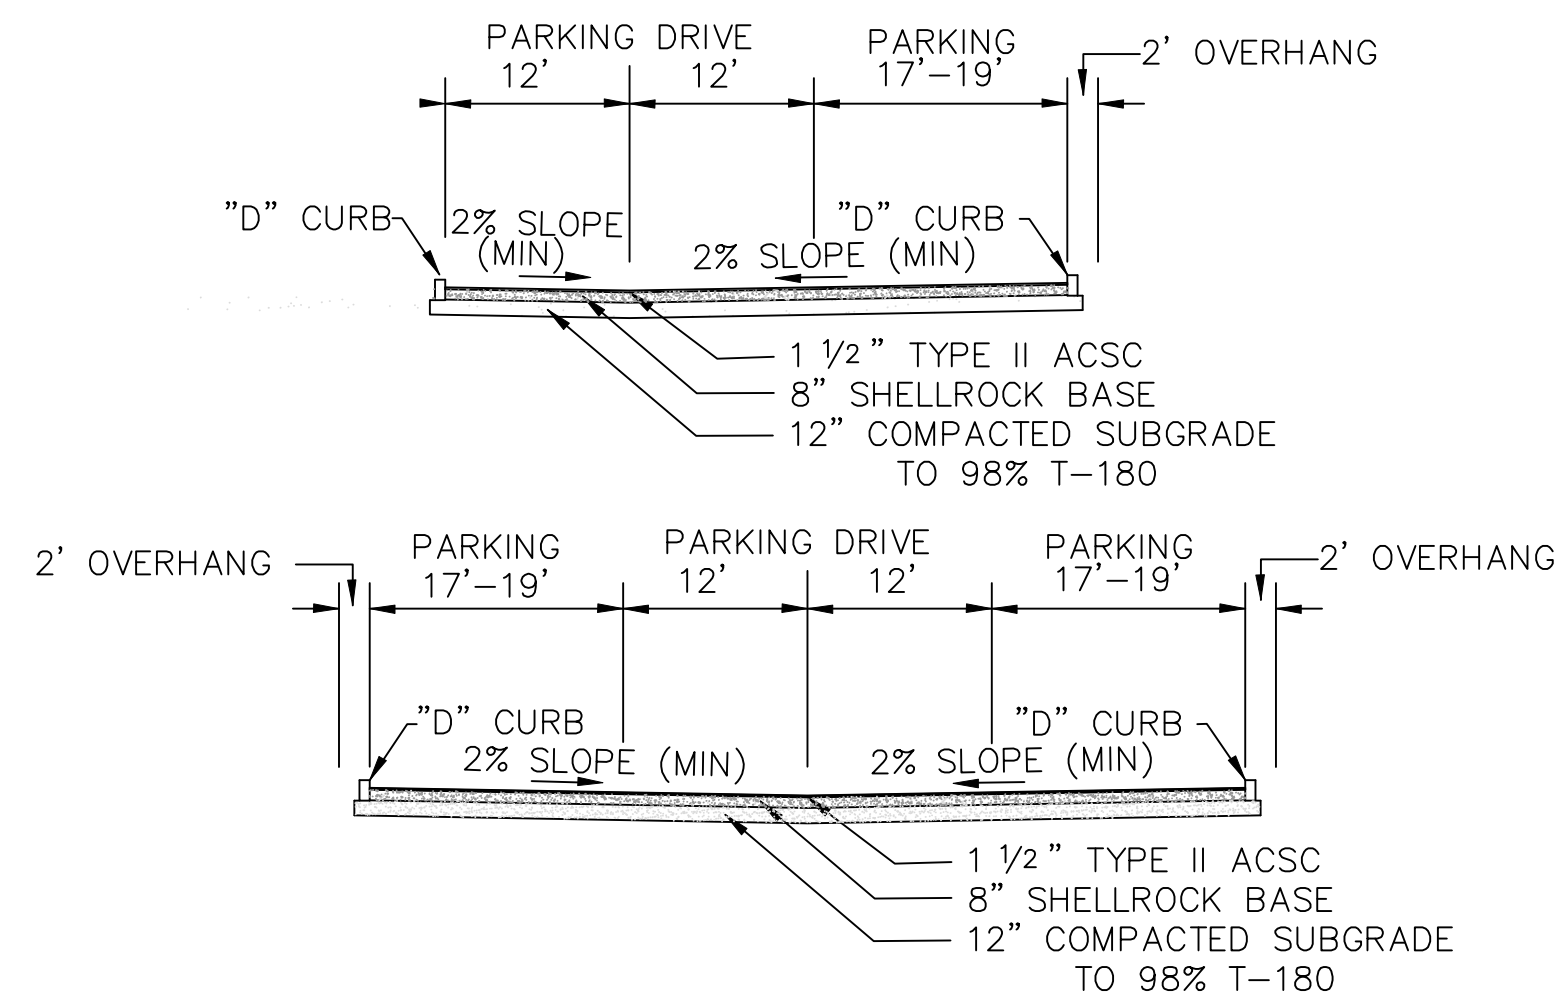

TYPICAL PARKING DRIVES
NOT TO SCALE

NOTE:
FOR ASPHALT, ALL PAVEMENT MARKING AND STRIPING, EXCLUDING PARKING STALL STRIPING, SHALL BE INSTALLED WITH THERMOPLASTIC MATERIALS FOR CONFORMANCE WITH SECTION 78-344 OF THE CITY'S LDR. ALSO, PAVEMENT BRICKS OF CONTRASTING COLOR SHALL BE USED ON PAVEMENT BRICK AREAS. CONCRETE AREAS SHALL HAVE FDOT APPROVED PAINT. ALL ADA STALLS, ACCESS & STRIPING SHALL MEET FLORIDA STATUTES 553.501-553.513.

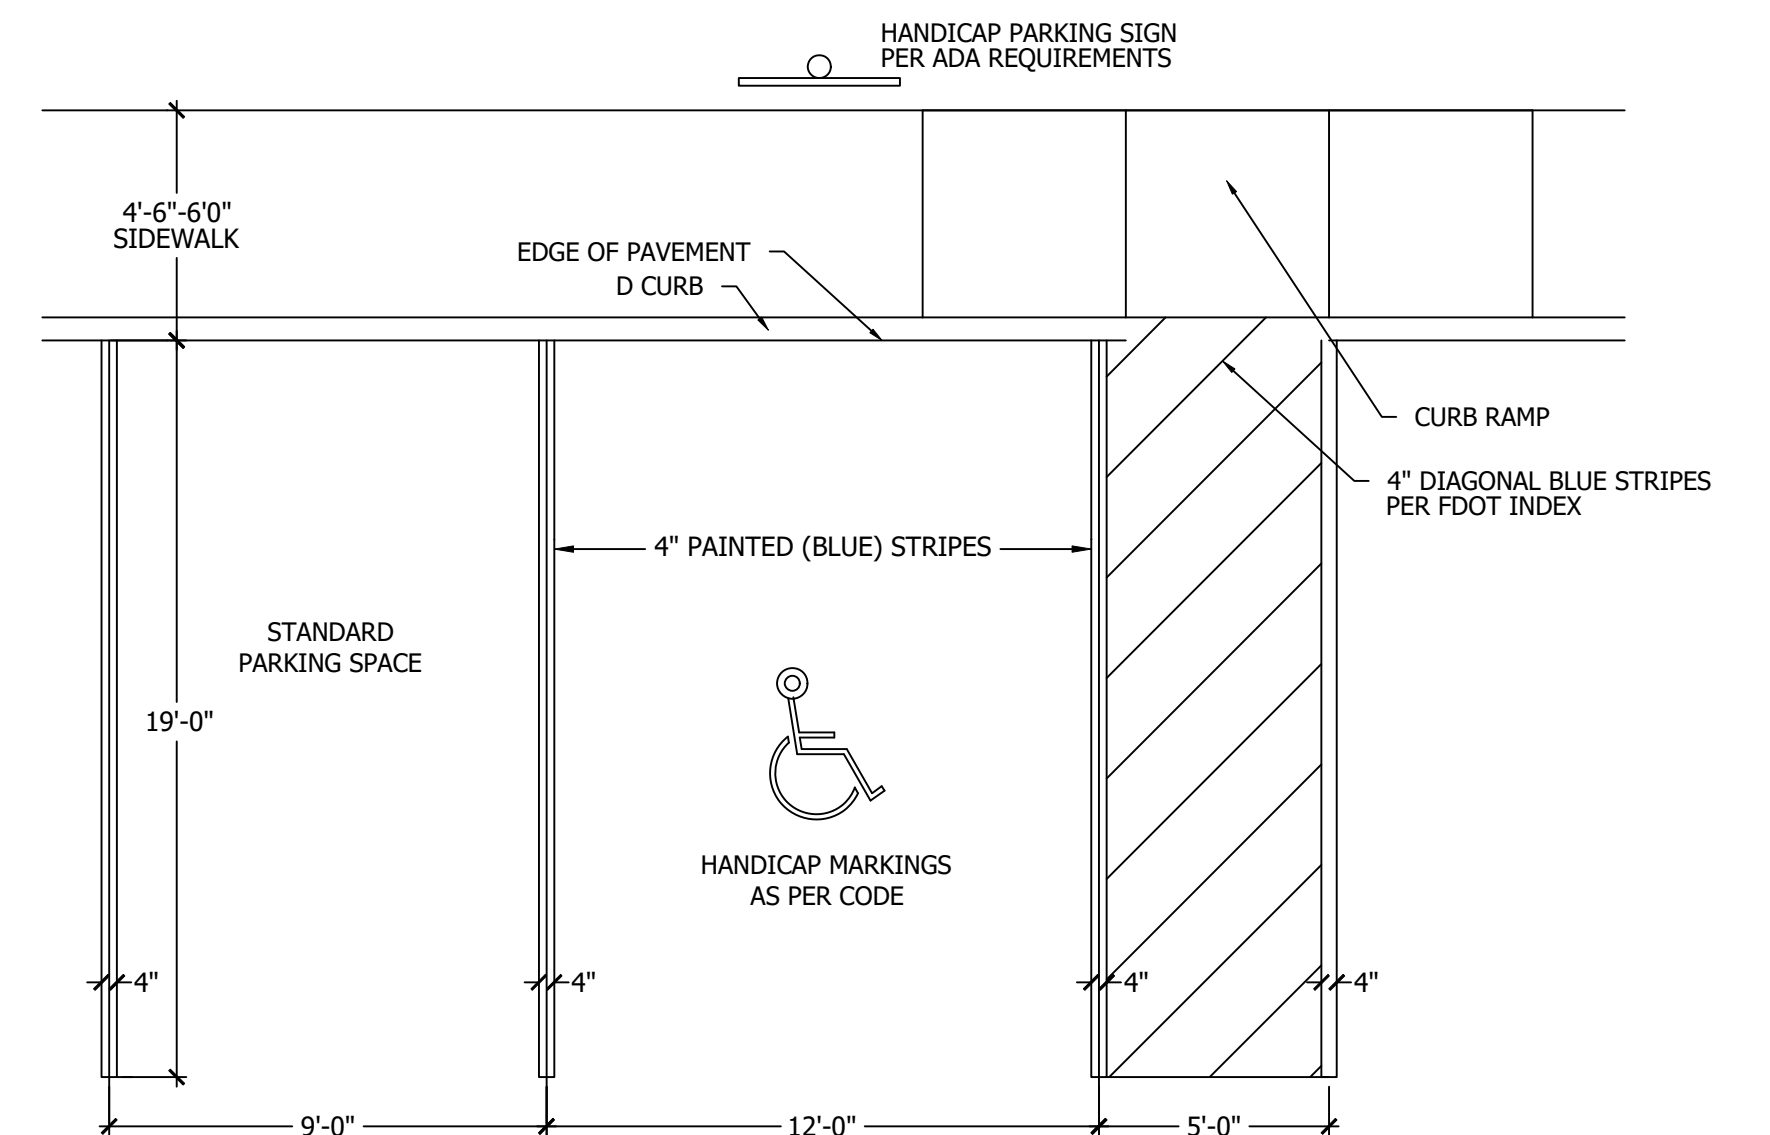

TYPICAL STANDARD AND HANDICAP PARKING SPACE DETAIL
NOT TO SCALE

NOTE: PAVEMENT MARKINGS AND GEOMETRICS SHALL BE IN ACCORDANCE WITH THE MANUAL ON UNIFORM TRAFFIC CONTROL DEVICES FOR STREETS AND HIGHWAYS AND PALM BEACH COUNTY TYPICAL # T-P-21 (LATEST ADDITION)

48 HOURS BEFORE DIGGING
CALL TOLL-FREE
1-800-432-4770
SUNSHINE STATE ONE CALL
OF FLORIDA, INC
UNDERGROUND UTILITIES NOTIFICATION CENTER

ELEVATIONS ARE NAVD 1988

