




1 FIRST FLOOR PLAN - ADMINISTRATION - FIRE PROTECTION
1/8" = 1'-0"

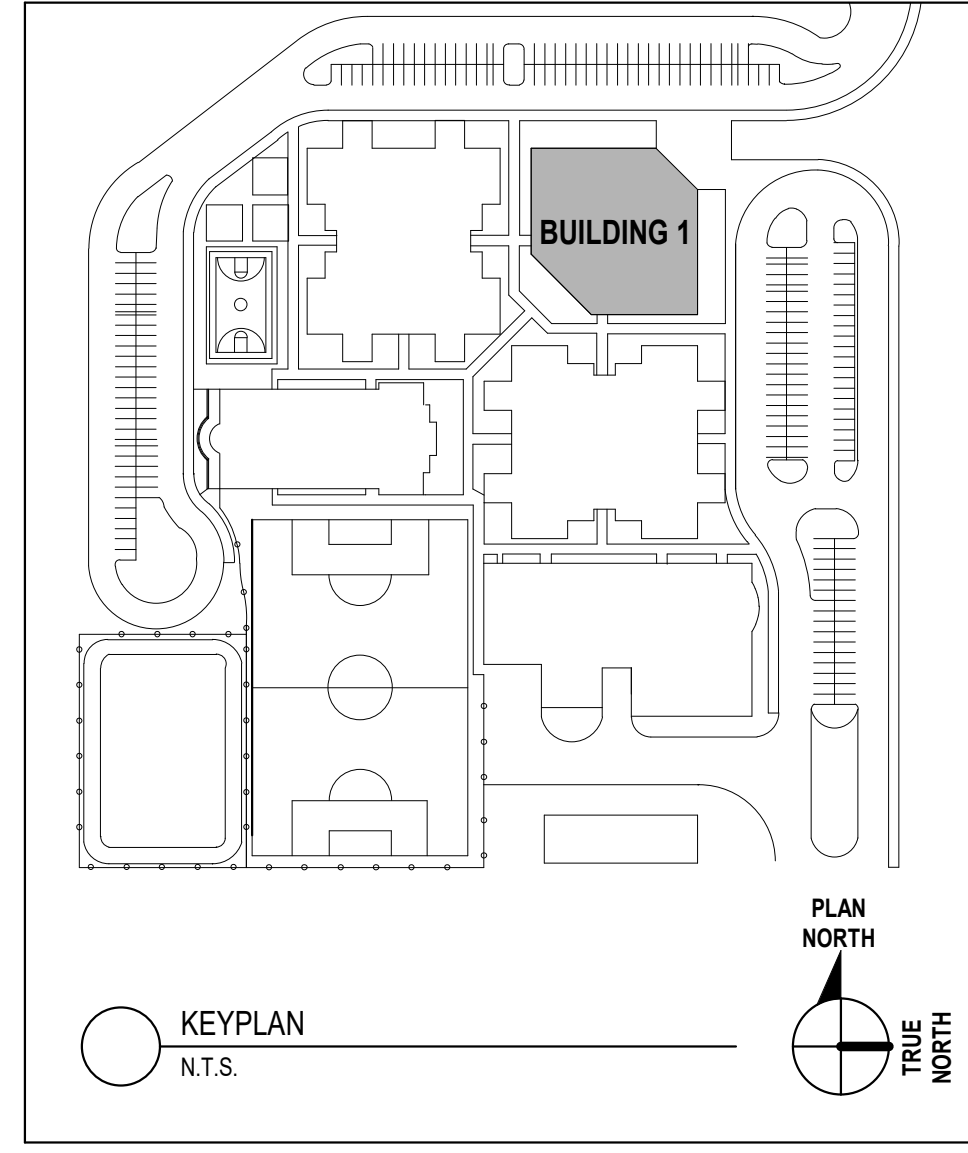

CODE REVIEW:

CERTIFICATE:

spiezle

SPIEZZLE ARCHITECTURAL GROUP, INC.
80 ROYAL PALM POINT
SUITE 404
VERO BEACH, FL 32906
PHONE: 888.974.7666

SIGNATURE:

ANTHONY DONATO
STEVEN DEBEL
JOHN F. WRIGHT
STEVE LERNE

APR02/06
APR06/04
APR15/04
APR00/03

SEAL:

CONSULTANTS:

CMTA

A LEGENCS Company

600 South Orlando Ave | Maitland, FL 32751
407.332.5110 | cmta.com

DESIGN DEVELOPMENT
5/29/2026

PROJECT:

ST. LUCIE GREEN ZONE K-8
SCHOOL

SOUTH 13TH STREET, FORT PIERCE, FL
34950

FOR

ST. LUCIE SCHOOL
DISTRICT

9461 BRANDYWINE LANE, PORT ST.
LUCIE, FL 34986

FOR CODE REVIEW:

08/26/2026

REVISIONS:

#	REVISION NAME	DATE
---	---------------	------

FOR BID:

08/26/2026

DRAWING TITLE:

FIRST FLOOR PLAN -
ADMINISTRATION -
BUILDING 1 - FIRE
PROTECTION

COMMISSION NUMBER:

26K014



DO NOT SCALE THE DRAWINGS

DRAWING NUMBER:

F1.1


THIS DRAWING IS FORMATTED TO BE PRINTED AT 30"x42"

SPIEZZLE ARCHITECTURAL GROUP, INC. COPYRIGHT © 5/15/2026 2:52:22 PM Autodesks Docs://26K014 - St Lucie PS - Green Zone K-8/St Lucie Green Zone_PFP_R26.rvt DRAWN BY:Author CHECKED BY:Checker

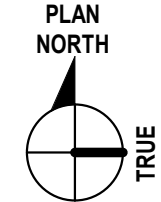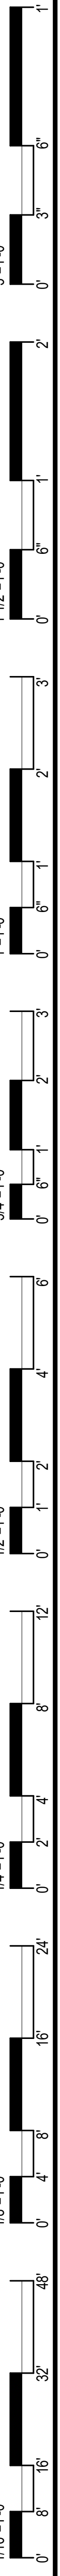

F1.2


THIS DRAWING IS FORMATTED TO BE PRINTED AT 30"x42"

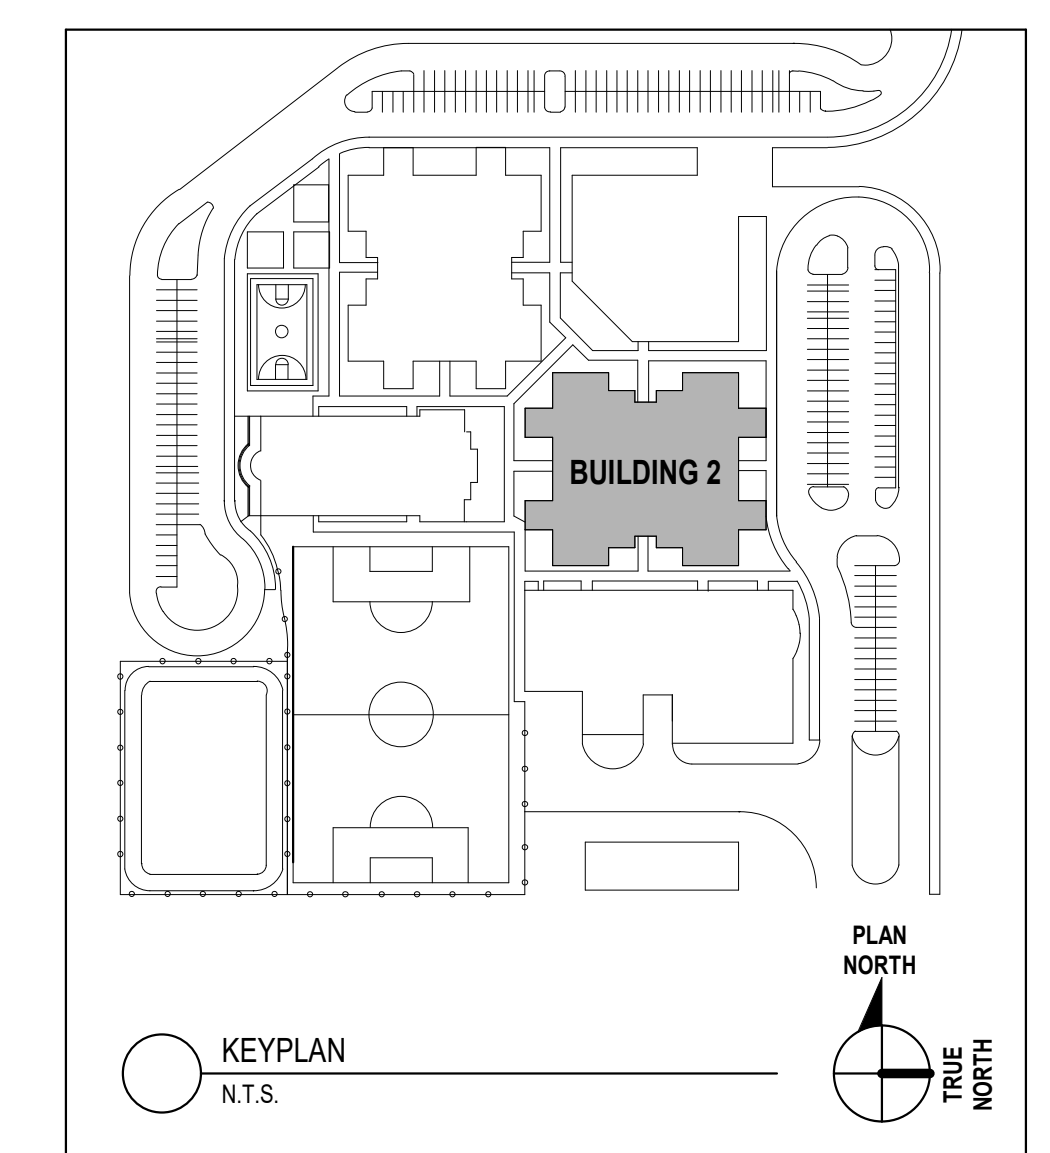

DRAWING NUMBER:



F1.3

THIS DRAWING IS FORMATTED TO BE PRINTED AT 30"x42"

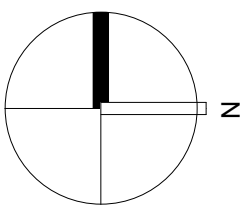



1 FIRST FLOOR PLAN - AUDETERIA - FIRE PROTECTION
1/8" = 1'-0"

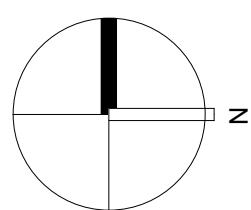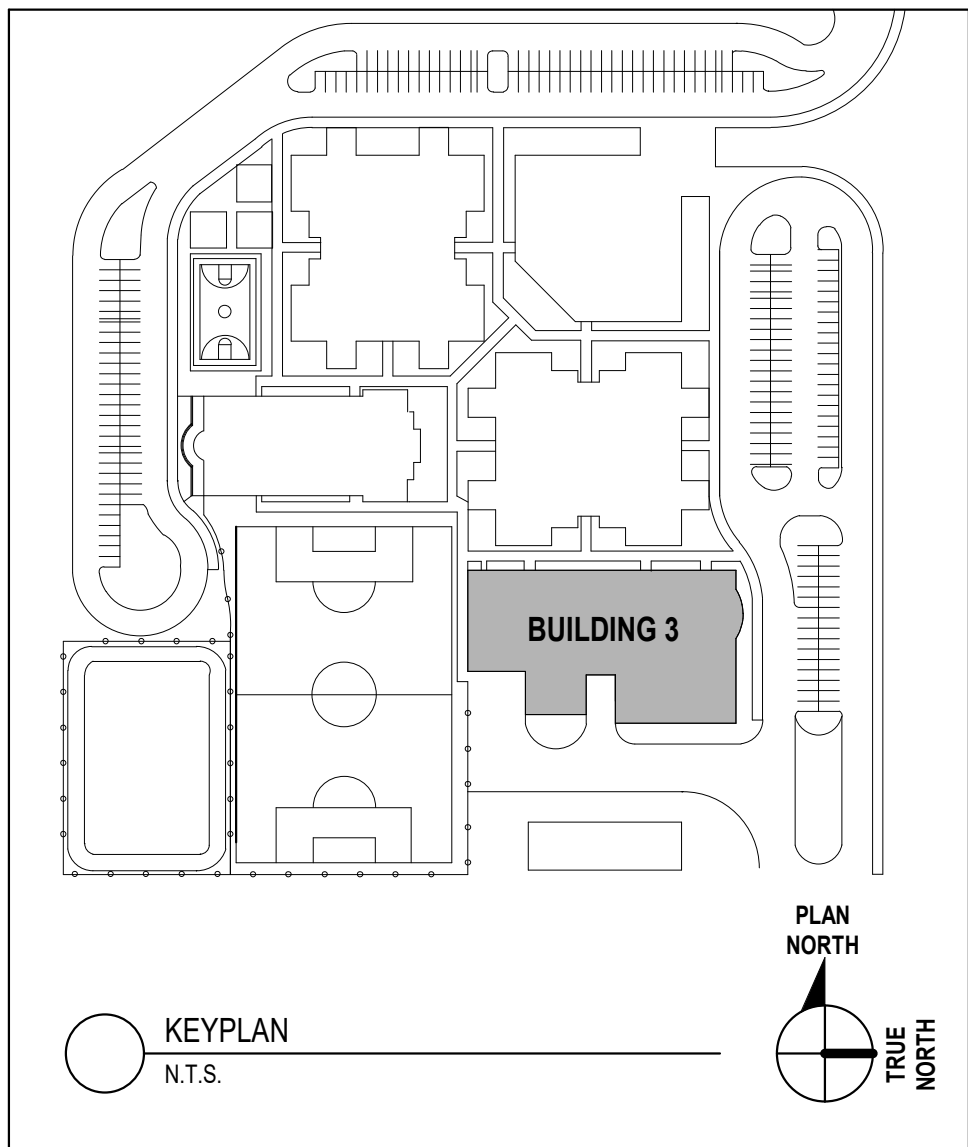

CODE REVIEW:

CERTIFICATE:



SPIEZLE ARCHITECTURAL GROUP, INC.
80 ROYAL PALM POINT
SUITE 404
VERO BEACH, FL 32906
PHONE: 888.974.7666

SIGNATURE:
ANTHONY DONATO
STEVEN DEBEL
JOHN F. WRIGHT
STEVE LEONE

SEAL:

CONSULTANTS:



DESIGN DEVELOPMENT
5/29/2026

PROJECT:

ST. LUCIE GREEN ZONE K-8
SCHOOL

SOUTH 13TH STREET, FORT PIERCE, FL
34950

FOR

ST. LUCIE SCHOOL
DISTRICT

9461 BRANDYWINE LANE, PORT ST.
LUCIE, FL 34986

FOR CODE REVIEW: 08/26/2026

REVISIONS:
#1 REVISION NAME DATE

FOR BID: 08/26/2026

DRAWING TITLE:


FIRST FLOOR PLAN -
AUDETERIA - BUILDING 3
- FIRE PROTECTION

COMMISSION NUMBER:
26K014



DO NOT SCALE THE DRAWINGS

DRAWING NUMBER:

F1.5

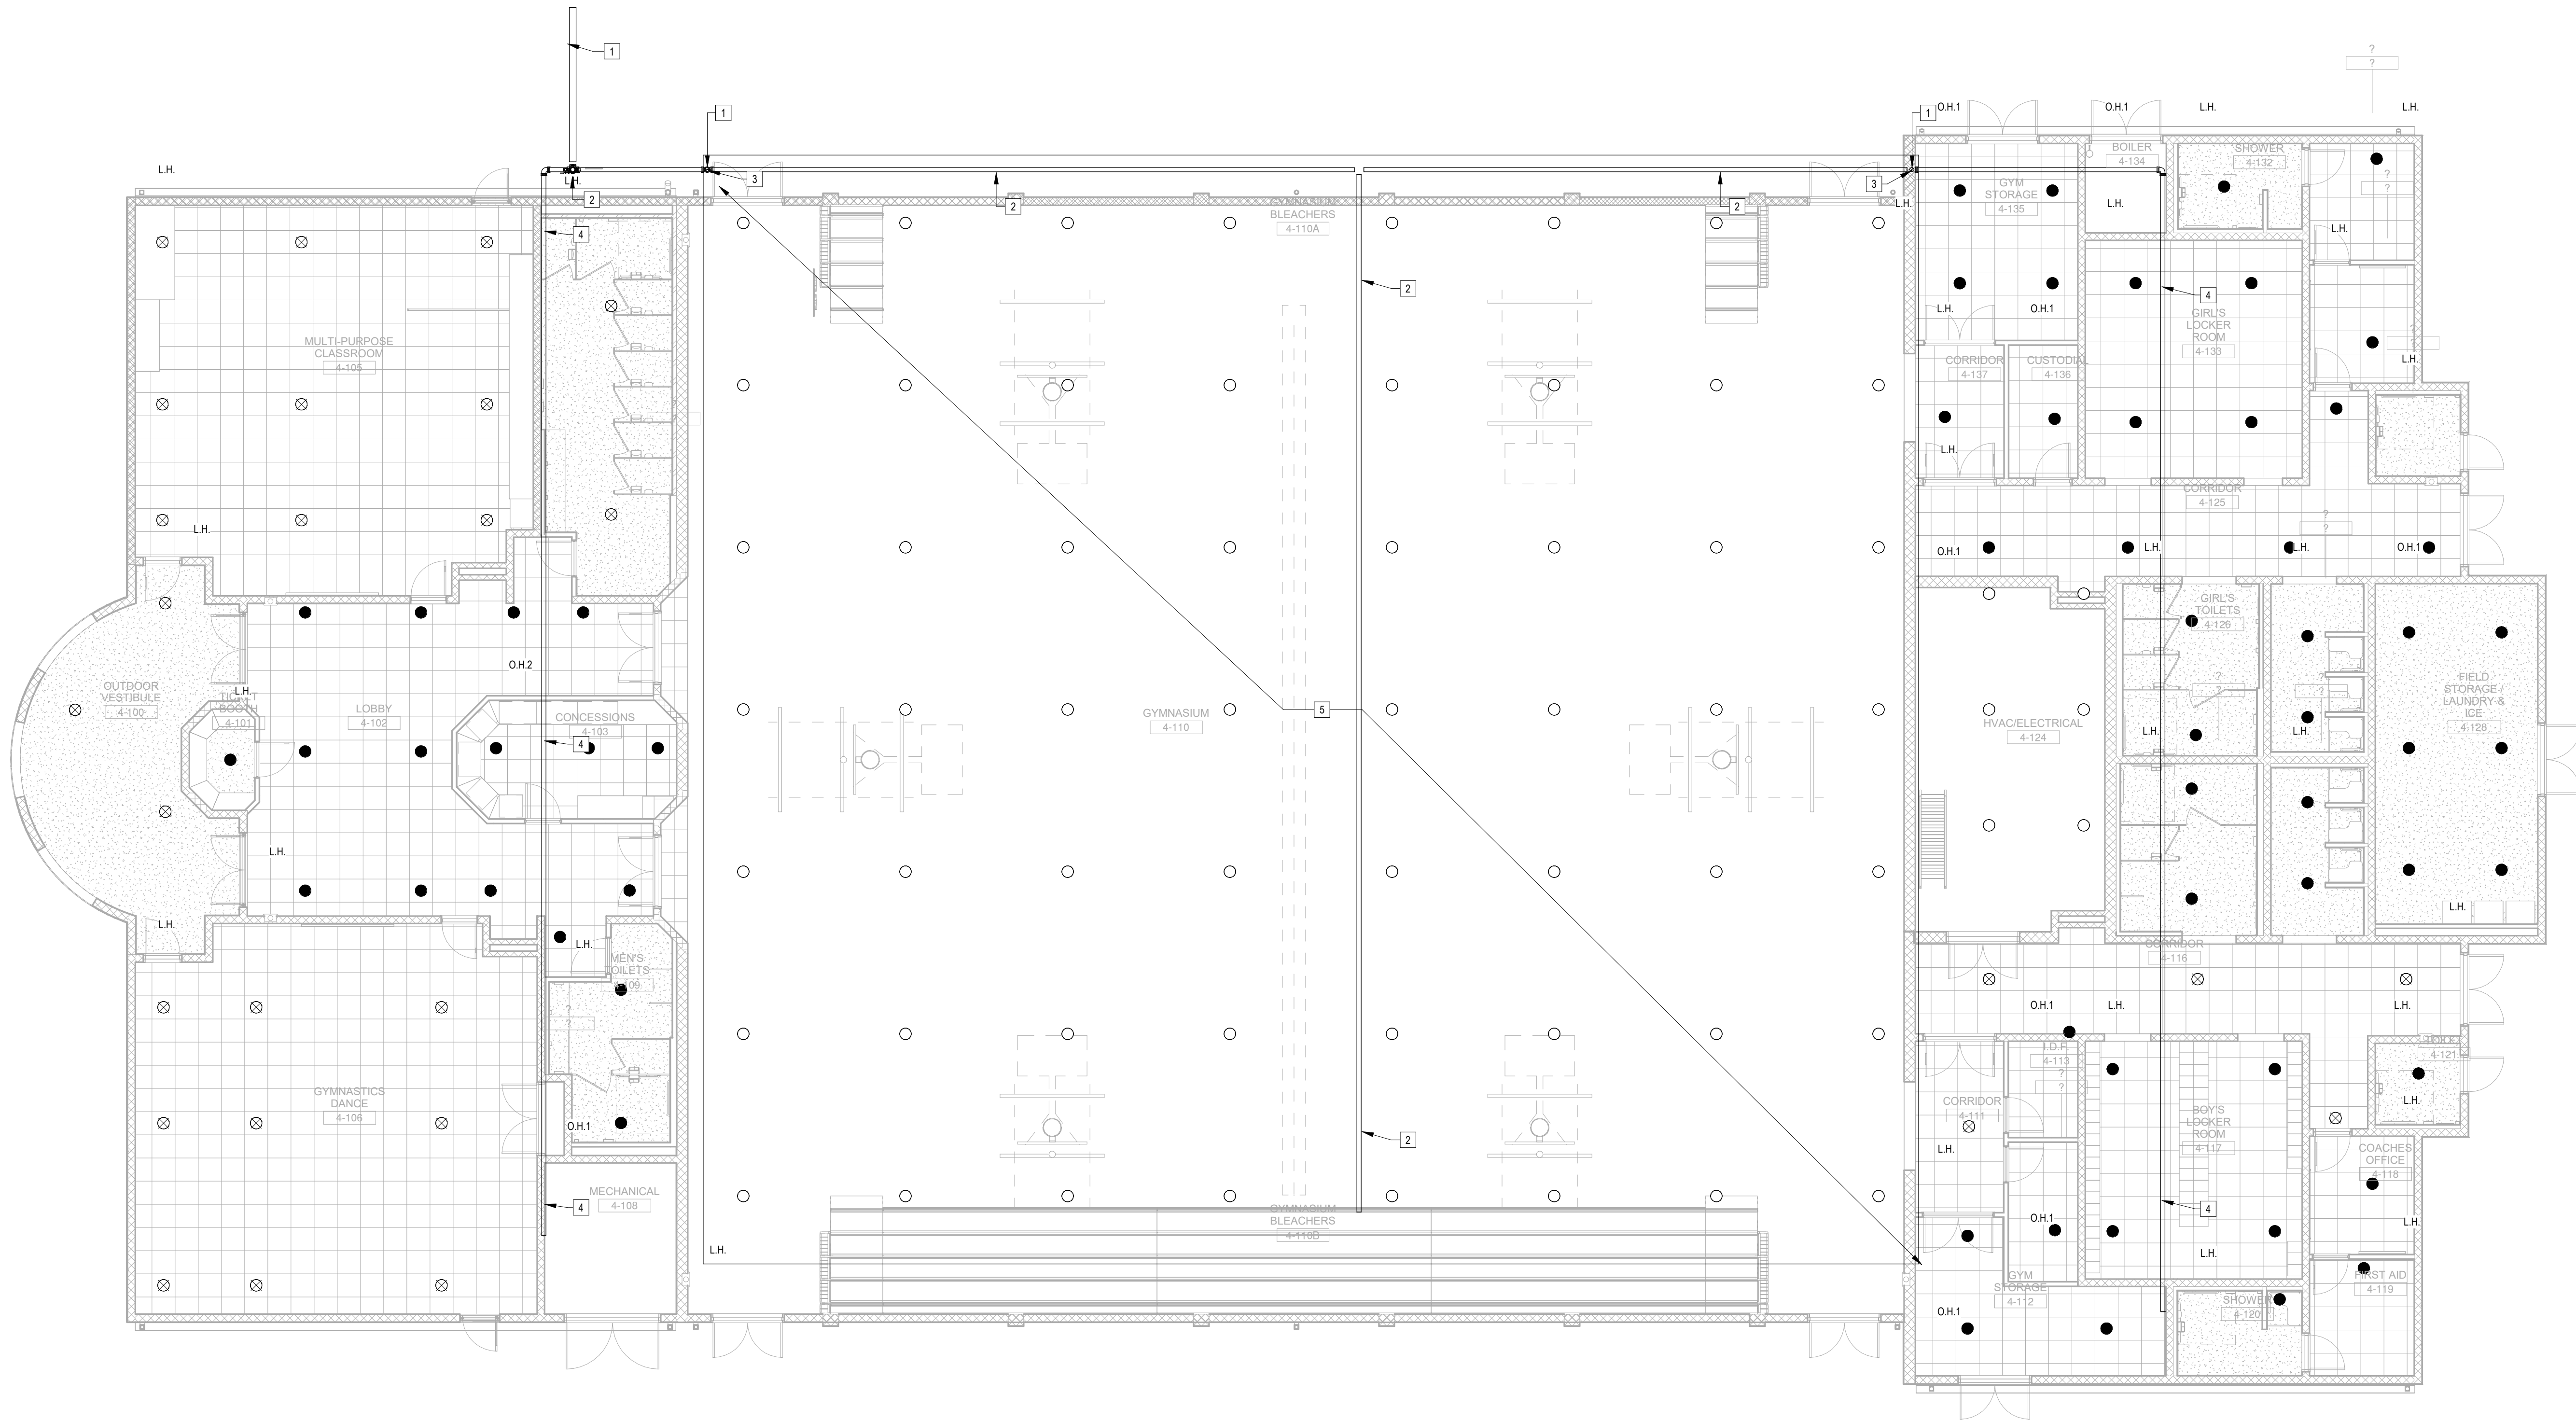

1 FIRST FLOOR PLAN - GYMNASIUM - FIRE PROTECTION
1/8" = 1'-0"

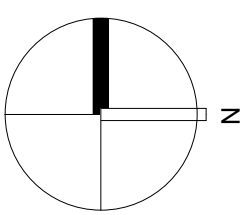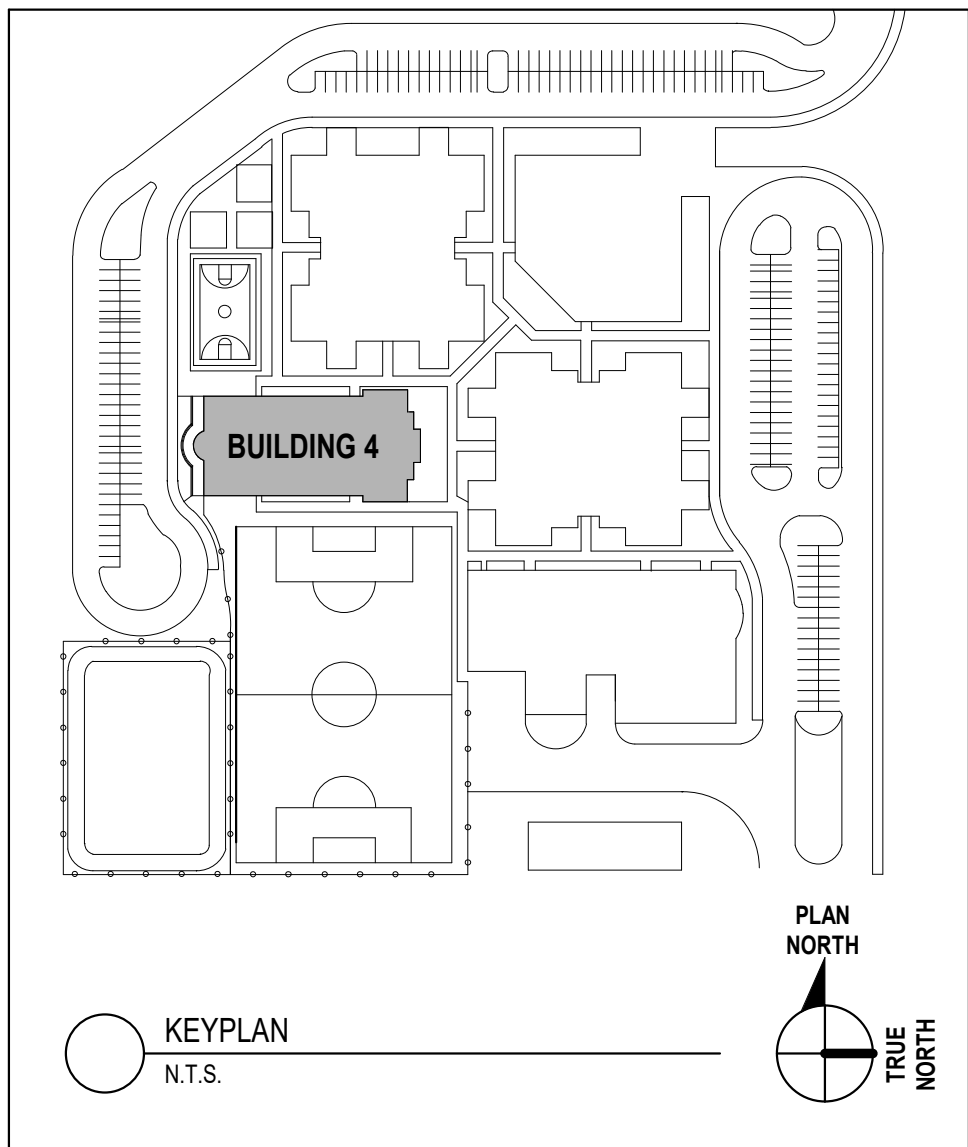

CODE REVIEW:

CERTIFICATE:



SPIEZZE ARCHITECTURAL GROUP INC.
80 ROYAL PALM POINT
SUITE 404
VERO BEACH, FL 32900
PHONE: 888.974.7666

SIGNATURE:

ANTHONY DONATO
STEVEN DEGLA
JOHN F. BRIGHT
STEVE LEONE

ARCHITECT
ARCHITECT
ARCHITECT
ARCHITECT

SEAL:

CONSULTANTS:



DESIGN DEVELOPMENT
5/29/2026

PROJECT:

ST. LUCIE GREEN ZONE K-8
SCHOOL

SOUTH 13TH STREET, FORT PIERCE, FL
34950

FOR

ST. LUCIE SCHOOL
DISTRICT

9461 BRANDYWINE LANE, PORT ST.
LUCIE, FL 34986

FOR CODE REVIEW:

08/26/2026

REVISIONS:

#	REVISION NAME	DATE
---	---------------	------

FOR BID:

08/26/2026

DRAWING TITLE:

FIRST FLOOR PLAN -
GYMNASIUM - BUILDING
4 - FIRE PROTECTION


COMMISSION NUMBER:

26K014

DO NOT SCALE THE DRAWINGS

DRAWING NUMBER:


F1.6

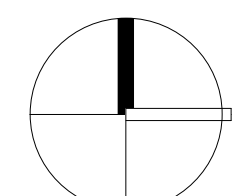


F1.8

THIS DRAWING IS FORMATTED TO BE PRINTED AT 30"x42"

3"=1'-0"
1 1/2"=1'-0"
1"=1'-0"
3/4"=1'-0"
1/2"=1'-0"
1/4"=1'-0"
1/8"=1'-0"
1/16"=1'-0"

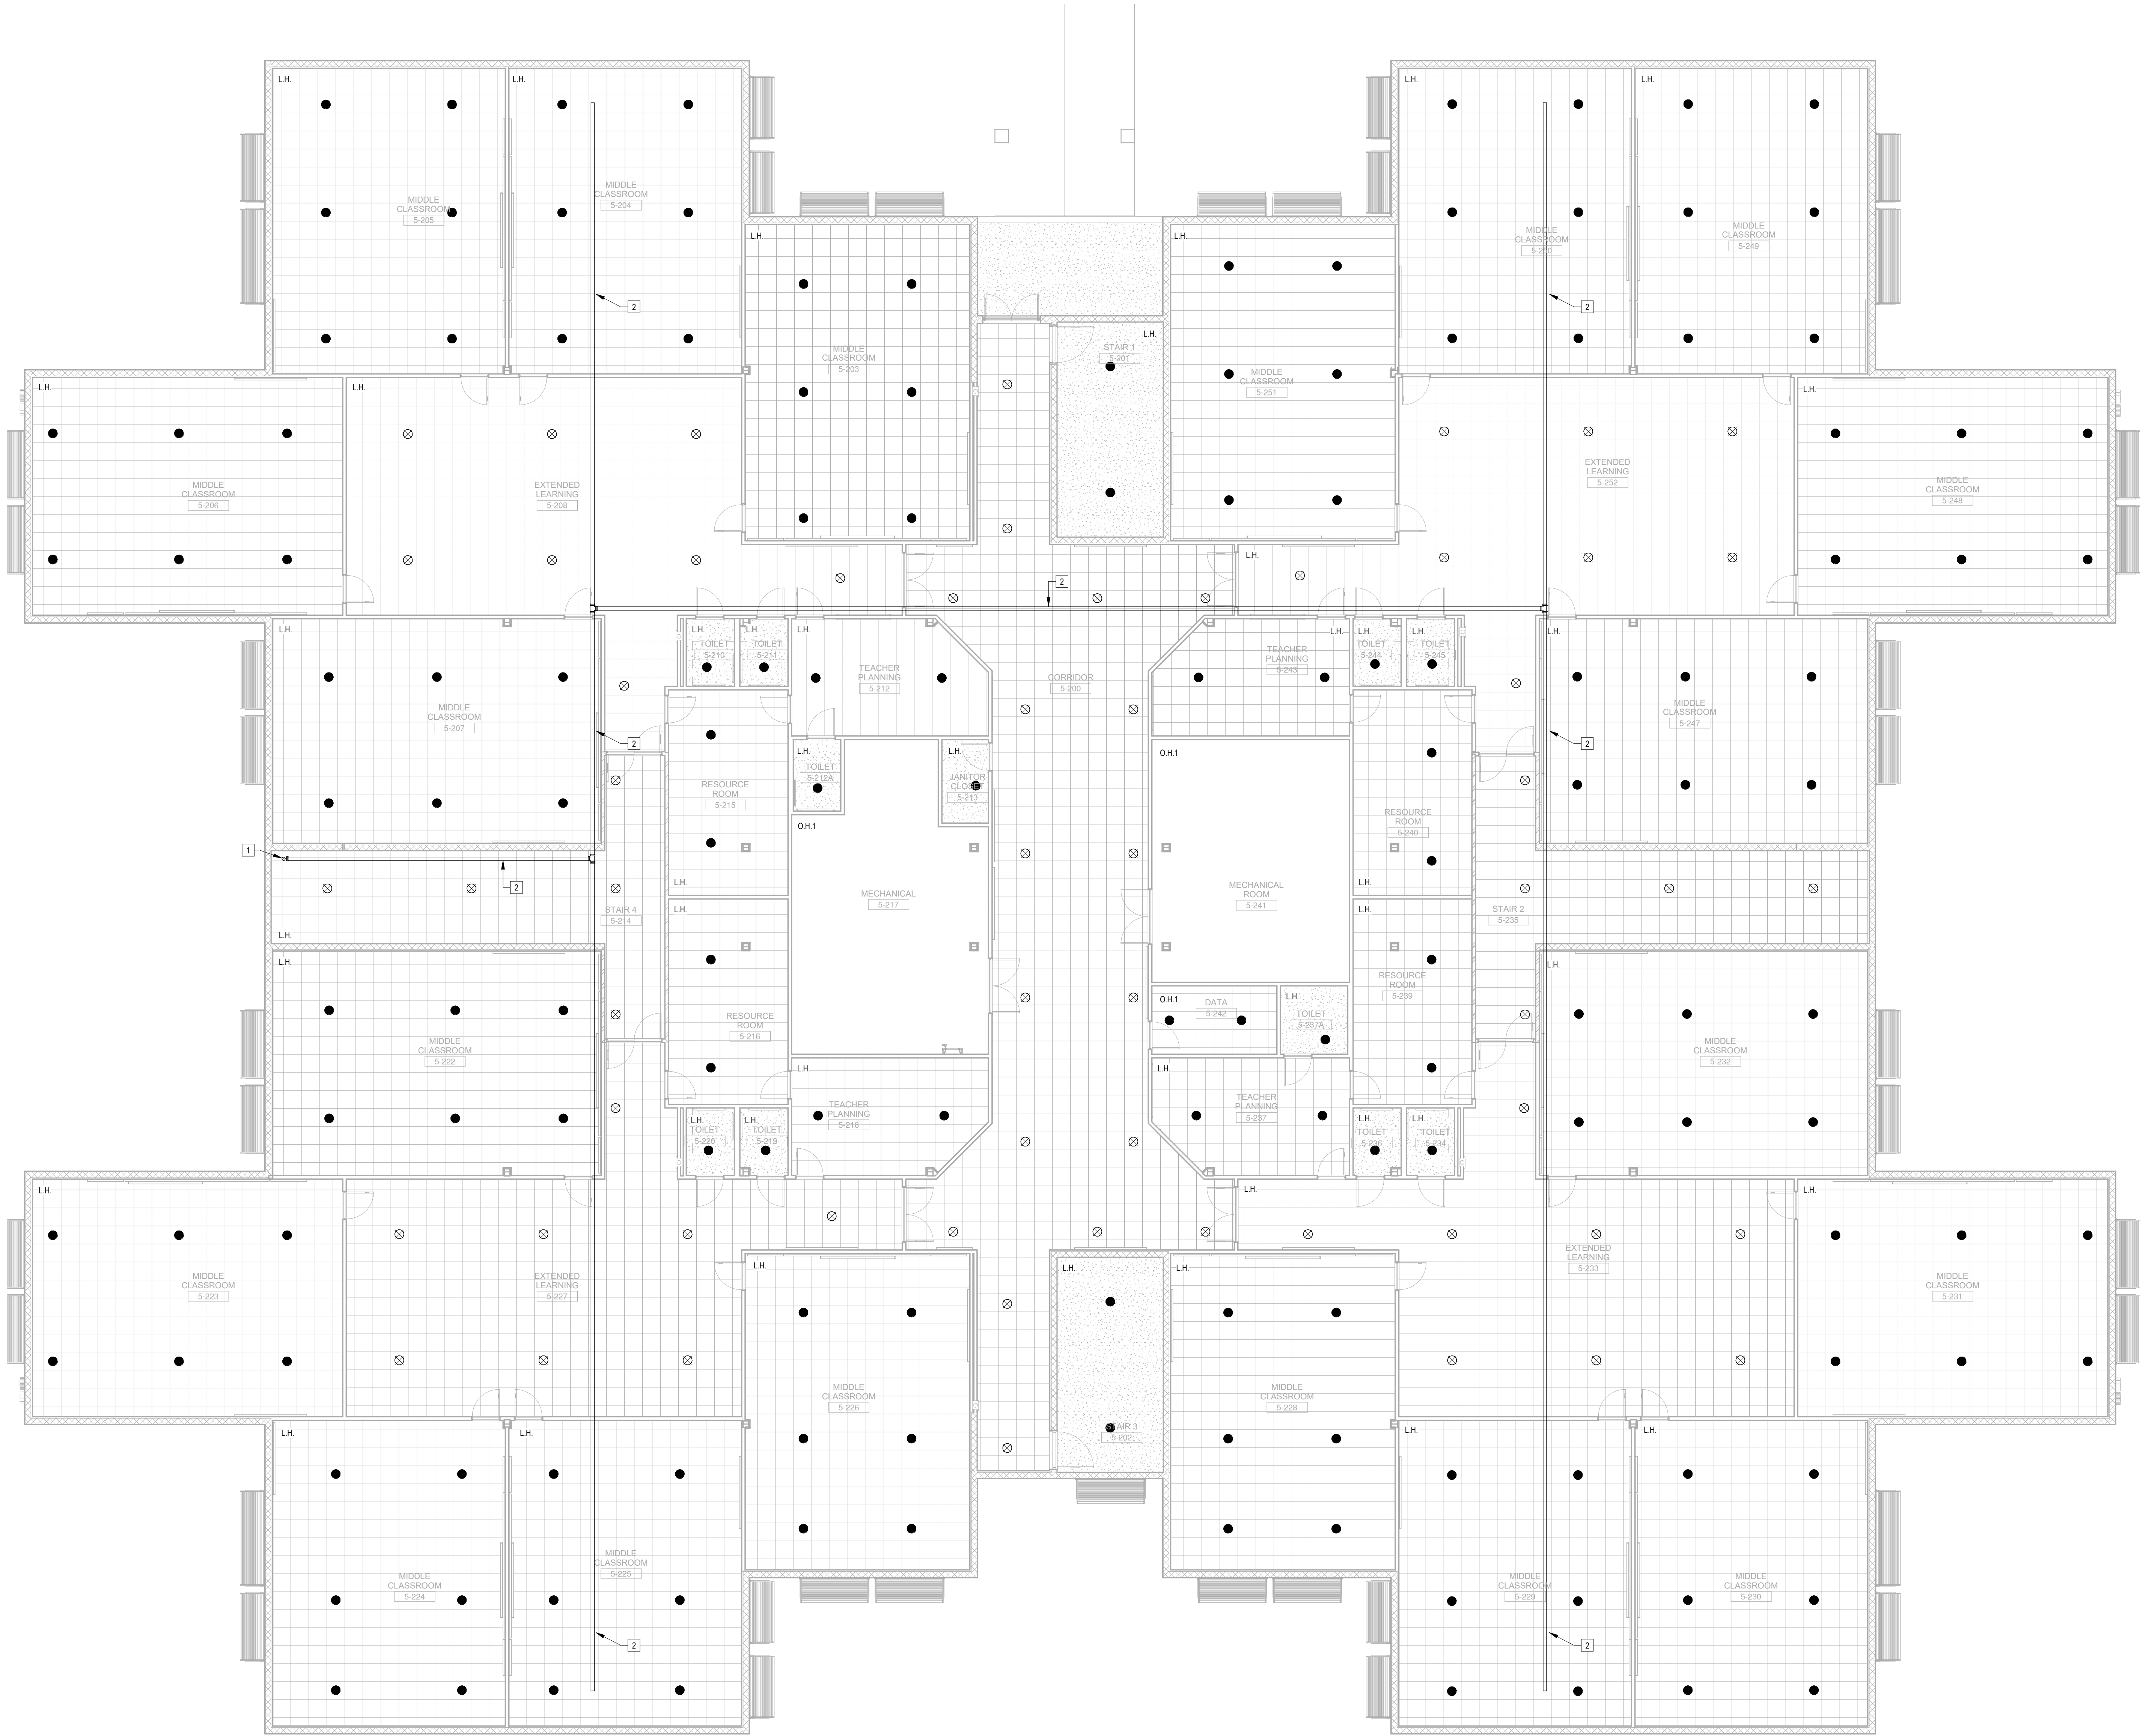

1 SECOND FLOOR PLAN - CLASSROOM 2 - FIRE PROTECTION
1/8" = 1'-0"

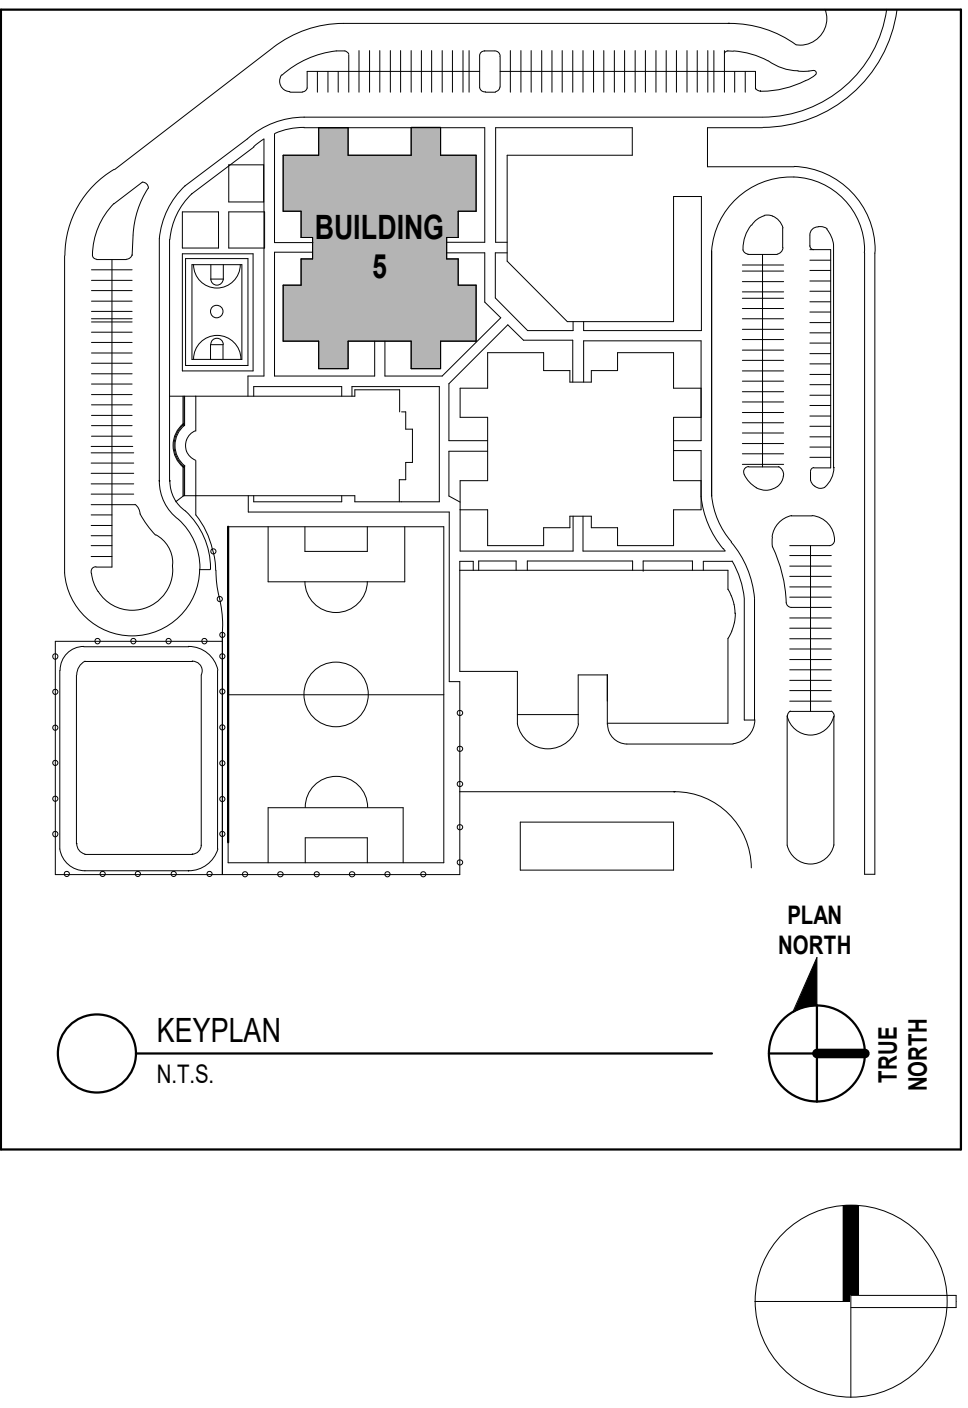

CODE REVIEW:

CERTIFICATE:

spiezle

SPIEZLE ARCHITECTURAL GROUP INC.
80 ROYAL PALM POINT
SUITE 404
VERO BEACH, FL 32906
PHONE: 888.974.7666

SIGNATURE:
ANTHONY DONATO
STEVEN DEGLA
JOHN F. WRIGHT
STEVE LEONE

SEAL:

CONSULTANTS:
JASON L. SMITH, P.E.
400 S. US HWY 1
SUITE 100
FORT MYERS, FL 33901
PH: 888.974.7666

CMTA
A LEGENCE Company
600 South Orlando Ave | Maitland, FL 32751
407.332.5110 | cmta.com

DESIGN DEVELOPMENT
5/29/2026

PROJECT:

ST. LUCIE GREEN ZONE K-8 SCHOOL

SOUTH 13TH STREET, FORT PIERCE, FL 34950

FOR

ST. LUCIE SCHOOL DISTRICT

9461 BRANDYWINE LANE, PORT ST. LUCIE, FL 34986

FOR CODE REVIEW: 08/26/2026

#	REVISION NAME	DATE
---	---------------	------

FOR BID: 08/26/2026

DRAWING TITLE:

SECOND FLOOR PLAN - CLASSROOM 2 - BUILDING 5 - FIRE PROTECTION

COMMISSION NUMBER:

26K014

DO NOT SCALE THE DRAWINGS

DRAWING NUMBER:

F1.9