

**BUILDING AND SITE SIGNAGE SITE PLAN**

SCALE: 1" = 40'-0"

SIGNAGE GENERAL NOTES	
1.	FOR SIGNAGE TYPE REFER TO SIGNAGE ELEVATIONS, SG400 SERIES
2.	ALL SITE SIGNS ARE WALL MOUNTED OR FENCE MOUNTED UNLESS OTHERWISE NOTED.
3.	REFER TO THE FOLLOWING NOTES FOR ADDITIONAL PROJECT REQUIREMENTS.
4.	CONTRACTOR SHALL BE RESPONSIBLE FOR CONDUCTING ON-SITE INSPECTIONS TO FIELD VERIFY ALL EXISTING CONDITIONS AFFECTING THE FABRICATION AND INSTALLATION OF NEW AND REPLACEMENT SIGNS AND SIGN PANELS, INCLUDING SIGN PANEL SIZES, MATERIALS AND METHODS OF FABRICATION, AND SITE CONDITIONS AFFECTING ACCESS TO AND INSTALLATION OF SIGNS. LOCATION OF ALL SIGNS SHALL BE FIELD VERIFIED BY THE DESIGN CONSULTANT PRIOR TO INSTALLATION.
5.	DRAWINGS REPRESENT DESIGN INTENT. CONTRACTOR SHALL BE RESPONSIBLE FOR ALL STRUCTURAL DESIGN AND INSTALLATION OF SIGN FRAMING, SUPPORT MEMBERS, COMPONENTS, CONNECTIONS, BRACING, EXPANSION JOINTS (AND THEIR FINISHING) ETC. FOR ALL SIGNS. SIGN CONTRACTOR SHALL BE RESPONSIBLE FOR THE STRUCTURAL INTEGRITY OF THE SIGN AND MOUNTING, AND SHALL PROVIDE SEALED ENGINEERING DETAILS AND SHOP DRAWINGS. ALL MOUNTING HARDWARE MUST BE CONCEALED FROM VIEW AND NON-CORROSIVE. ALL SIGN STRUCTURES, SUPPORT ELEMENTS AND CONNECTIONS SHALL BE DESIGNED AND STAMPED BY A STRUCTURAL ENGINEER LICENSED IN THE STATE OF FLORIDA.
6.	MESSAGE TEXT AND GRAPHICS FOR ALL SIGN TYPES ARE SHOWN FOR LAYOUT GUIDANCE. ACTUAL TEXT AND GRAPHICS TO BE AS SHOWN. MESSAGE SCHEDULES, SIGN FABRICATOR TO PROVIDE FULL DIMENSIONS, SCALED FACE LAYOUTS FOR ALL SIGN LOCATIONS FOR APPROVED REVIEW PRIOR TO FABRICATION. EXAMPLES SHOWN SHOULD BE USED AS LAYOUT GUIDE FOR THE SIGN LOCATIONS REFERENCED. SIGN FABRICATOR IS RESPONSIBLE FOR COMPLIANCE WITH ALL APPLICABLE STATE AND LOCAL CODES, AND FOR ANY REQUIRED PERMITTING OF SIGNS.
7.	SIGN FABRICATOR TO COORDINATE WITH OWNER TO IDENTIFY PERMITTING REQUIREMENTS. SIGN FABRICATOR TO PULL REQUIRED PERMITS.
8.	ALL FABRICATED SIGNS TO HAVE INTERNAL SUPPORT STRUCTURE SUFFICIENT TO MEET ALL APPLICABLE CODE AND WIND LOAD REQUIREMENTS. PAINTED SIGN ELEMENTS ARE TO BE PRIMED AND PAINTED ON ALL EXPOSED SURFACES. EXPOSED MECHANICAL FASTENERS TO BE PRE-PAINTED/FINISHED TO MATCH ADJACENT FINISH OF SIGN COLOR OR SIGN COMPONENT; WITH FIELD TOUCH-UP PAINT TO MATCH. ALL WELDS TO BE GROUND SMOOTH FOR A SEAMLESS APPEARANCE.
9.	SIGN PANEL THICKNESSES SHALL BE AS REQUIRED TO ENSURE THAT ALL INSTALLED SIGN SURFACES ARE FREE OF DISTORTION, OIL CANNING AND OTHER DEFECTS IN APPEARANCE, AND AS REQUIRED TO MEET MANUFACTURER WARRANTY REQUIREMENTS FOR SHEETING APPLICATIONS. GENERAL CONTRACTOR TO COORDINATE WITH SIGN FABRICATOR OR SIGN INSTALLER FOR SIGN PANEL THICKNESS AND INSTRUCT ON DRILLING. SIGN FABRICATOR TO COORDINATE WITH GC FOR ELECTRICAL REQUIREMENTS, BLOCKING REQUIREMENTS, DRILL AND MASONRY REQUIREMENTS, PLACEMENT AND INSTALLATION OF SIGNS. ALL ANCHORS AND MOUNTING HARDWARE TO BE CONCEALED FROM VIEW, UNLESS NOTED OTHERWISE. ALL PENETRATIONS/JOINTS MUST BE COMPLETELY SEALED AND MOISTURE PROOF.
SITE PLAN LEGEND	
	SIGNAGE TYPE. REFER TO SIGNAGE ELEVATIONS
	SPECIAL SIGNAGE TYPE. REFER TO SIGNAGE ELEVATIONS


CONFIRMED SET 09/22/2025

REVISIONS

8 09-22-2025 CONFIRMED SET

DATE: DECEMBER 27, 2022  
DRAWN BY: B.H.  
CHECKED BY: J.J. JS

JOB NO: 2122  
SHEET: SG100

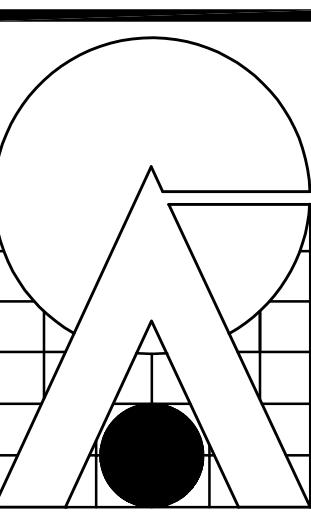

CARTAYA &  
ASSOCIATES  
ARCHITECTS P.A.  
www.cartayaandassociates.com

2400 E. COMMERCIAL BLVD. SUITE 201  
FT. LAUDERDALE, FLORIDA 33308  
954-771-2724

AA C001888  
SEAL

CITY OF DELRAY BEACH  
POMPEY PARK REC CENTER  
1101 NW 2ND ST. DELRAY BEACH  
FL. 33444

ALL DESIGNS AND DETAILS CONTAINED OR REFERENCED IN THIS DRAWING ARE THE PROPERTY OF CARTAYA & ASSOCIATES, P.A. AND SHALL NOT BE USED OR REPRODUCED IN WHOLE OR IN PART WITHOUT WRITTEN PERMISSION FROM THE CONTRACTOR. SHALL BE USED FOR THE PROJECT FOR WHICH THEY WERE PREPARED AND FOR NO OTHER PURPOSE. ANY USE OF THE DRAWINGS IN WHOLE OR IN PART WITHOUT THE CONTRACTOR'S WRITTEN PERMISSION IS PROHIBITED.





# ***SIGNAGE PLAN - GROUND LEVEL***

---

SCANNED: 6/2

## **SIGNAGE GENERAL NOTES**

OR SIGNAGE TYPE REFER TO SIGNAGE ELEVATIONS.  
ALL SITE SIGNS ARE WALL MOUNTED OR FENCE MOUNTED  
UNLESS OTHERWISE NOTED.

REFER TO THE FOLLOWING NOTES FOR ADDITIONAL PROJECT  
REQUIREMENTS:

CONTRACTOR SHALL BE RESPONSIBLE FOR CONDUCTING  
ON-SITE INSPECTIONS TO FIELD VERIFY ALL EXISTING  
CONDITIONS AFFECTING THE FABRICATION AND INSTALLATION  
OF NEW AND REPLACEMENT SIGNS AND SIGN PANELS,  
INCLUDING SIGN PANEL SIZES, MATERIALS AND METHODS OF  
FABRICATION, AND SITE CONDITIONS AFFECTING ACCESS TO  
AND INSTALLATION OF SIGNS. LOCATION OF ALL SIGNS SHALL  
BE FIELD VERIFIED BY THE DESIGN CONSULTANT PRIOR TO  
INSTALLATION.

DRAWINGS REPRESENT DESIGN INTENT. CONTRACTOR SHALL  
BE RESPONSIBLE FOR ALL STRUCTURAL DESIGN AND  
INSTALLATION OF SIGN FRAMING, SUPPORT MEMBERS,  
COMPONENTS, CONNECTIONS, BRACING, EXPANSION JOINTS  
(AND THEIR FINISHING) ETC. FOR ALL SIGNS. SIGN  
CONTRACTOR SHALL BE RESPONSIBLE FOR THE STRUCTURAL  
TEGRITY OF THE SIGN AND MOUNTING, AND SHALL PROVIDE  
SCALED ENGINEERING DETAILS AND SHOP DRAWINGS. ALL  
MOUNTING HARDWARE MUST BE CONCEALED FROM VIEW AND  
NON-CORROSIVE. ALL SIGN STRUCTURES, SUPPORT  
ELEMENTS AND CONNECTIONS SHALL BE DESIGNED AND  
STAMPED BY A STRUCTURAL ENGINEER LICENSED IN THE  
STATE OF FLORIDA.

MESSAGE TEXT AND GRAPHICS FOR ALL SIGN TYPES ARE  
SHOWN FOR LAYOUT GUIDANCE. ACTUAL TEXT AND GRAPHICS  
TO BE AS SHOWN IN MESSAGE SCHEDULES. SIGN FABRICATOR  
TO PROVIDE FULLY DIMENSIONED, SCALED FACE LAYOUTS  
FOR ALL SIGN LOCATIONS FOR ARCHITECT REVIEW PRIOR TO  
FABRICATION. EXAMPLES SHOWN SHOULD BE USED AS  
LAYOUT GUIDES FOR THE SIGN LOCATIONS REFERENCED.  
SIGN FABRICATOR IS RESPONSIBLE FOR COMPLIANCE WITH  
ALL APPLICABLE STATE AND LOCAL CODES, AND FOR ANY  
REQUIRED PERMITTING OF SIGNS.

SIGN FABRICATOR TO COORDINATE WITH OWNER TO IDENTIFY  
PERMITTING REQUIREMENTS. SIGN FABRICATOR TO PULL  
REQUIRED PERMITS.

ALL FABRICATED SIGNS TO HAVE INTERNAL SUPPORT  
STRUCTURE SUFFICIENT TO MEET ALL APPLICABLE CODE AND  
WIND LOAD REQUIREMENTS. PAINTED SIGN ELEMENTS ARE TO  
BE PRIMED AND PAINTED ON ALL EXPOSED SURFACES.  
EXPOSED MECHANICAL FASTENERS TO BE  
RE-PAINTED/FINISHED TO MATCH ADJACENT FINISH OF SIGN  
COLOR OR SIGN COMPONENT; WITH FIELD TOUCH-UP PAINT TO  
MATCH. ALL WELDS TO BE GROUND SMOOTH FOR A SEAMLESS  
APPEARANCE.

SIGN PANEL THICKNESSES SHALL BE AS REQUIRED TO  
ENSURE THAT ALL INSTALLED SIGN SURFACES ARE FREE OF  
DISTORTION, OIL CANNING AND OTHER DEFECTS IN  
APPEARANCE, AND AS REQUIRED TO MEET MANUFACTURER  
WARRANTY REQUIREMENTS FOR SHEETING APPLICATIONS.

GENERAL CONTRACTOR TO COORDINATE WITH SIGN  
FABRICATOR SIGN INSTALLATION SCHEDULE PER  
CONSTRUCTION PHASING. SIGN FABRICATOR TO COORDINATE  
WITH GC FOR ELECTRICAL REQUIREMENTS, BLOCKING  
REQUIREMENTS, BRICK AND MASONRY REQUIREMENTS,  
MOUNTING AND INSTALLATION OF SIGNS. ALL ANCHORS AND  
MOUNTING HARDWARE TO BE CONCEALED FROM VIEW,  
UNLESS NOTED OTHERWISE. ALL PENETRATIONS/JOINTS MUST  
BE COMPLETELY SEALED AND MOISTURE PROOF.

## ***SIGNAGE LEGEND***

SIGNAGE TYPE, REFER TO SIGNAGE ELEVATIONS

## **NOTE FOR CONTRACTOR**

CTOR IS RESPONSIBLE TO PROVIDE ALL CODE REQUIRED  
REQUIRED IN ADDITION TO ALL SIGNS SHOWN, NOTED IN  
CTION DOCUMENTS OR WAYFINDING PACKAGE.

TITLE: SIGNAGE DI AN GBOI

**NAME:** SIGNATURE DATED **GROUND**

<b>TITLE:</b>	SIGNAGE	DI	AN	GROUND
<b>REVISIONS:</b>				



PROJECT:			
REVISIONS:			
TITLE:	SIGNAGE	DI	AN
	GROUND		

**PROJECT:** CITY OF DELRAY BEACH  
POMPEY PARK REC CENTER  
1101 NW 2ND. ST. DELRAY BEACH  
FL. 33444

2400 E. COMMERCIAL BLVD. SUITE 201  
FT. LAUDERDALE, FLORIDA 33308  
954-771-2724

EEAL:

**SHEET:**

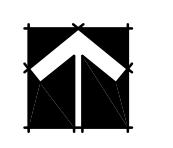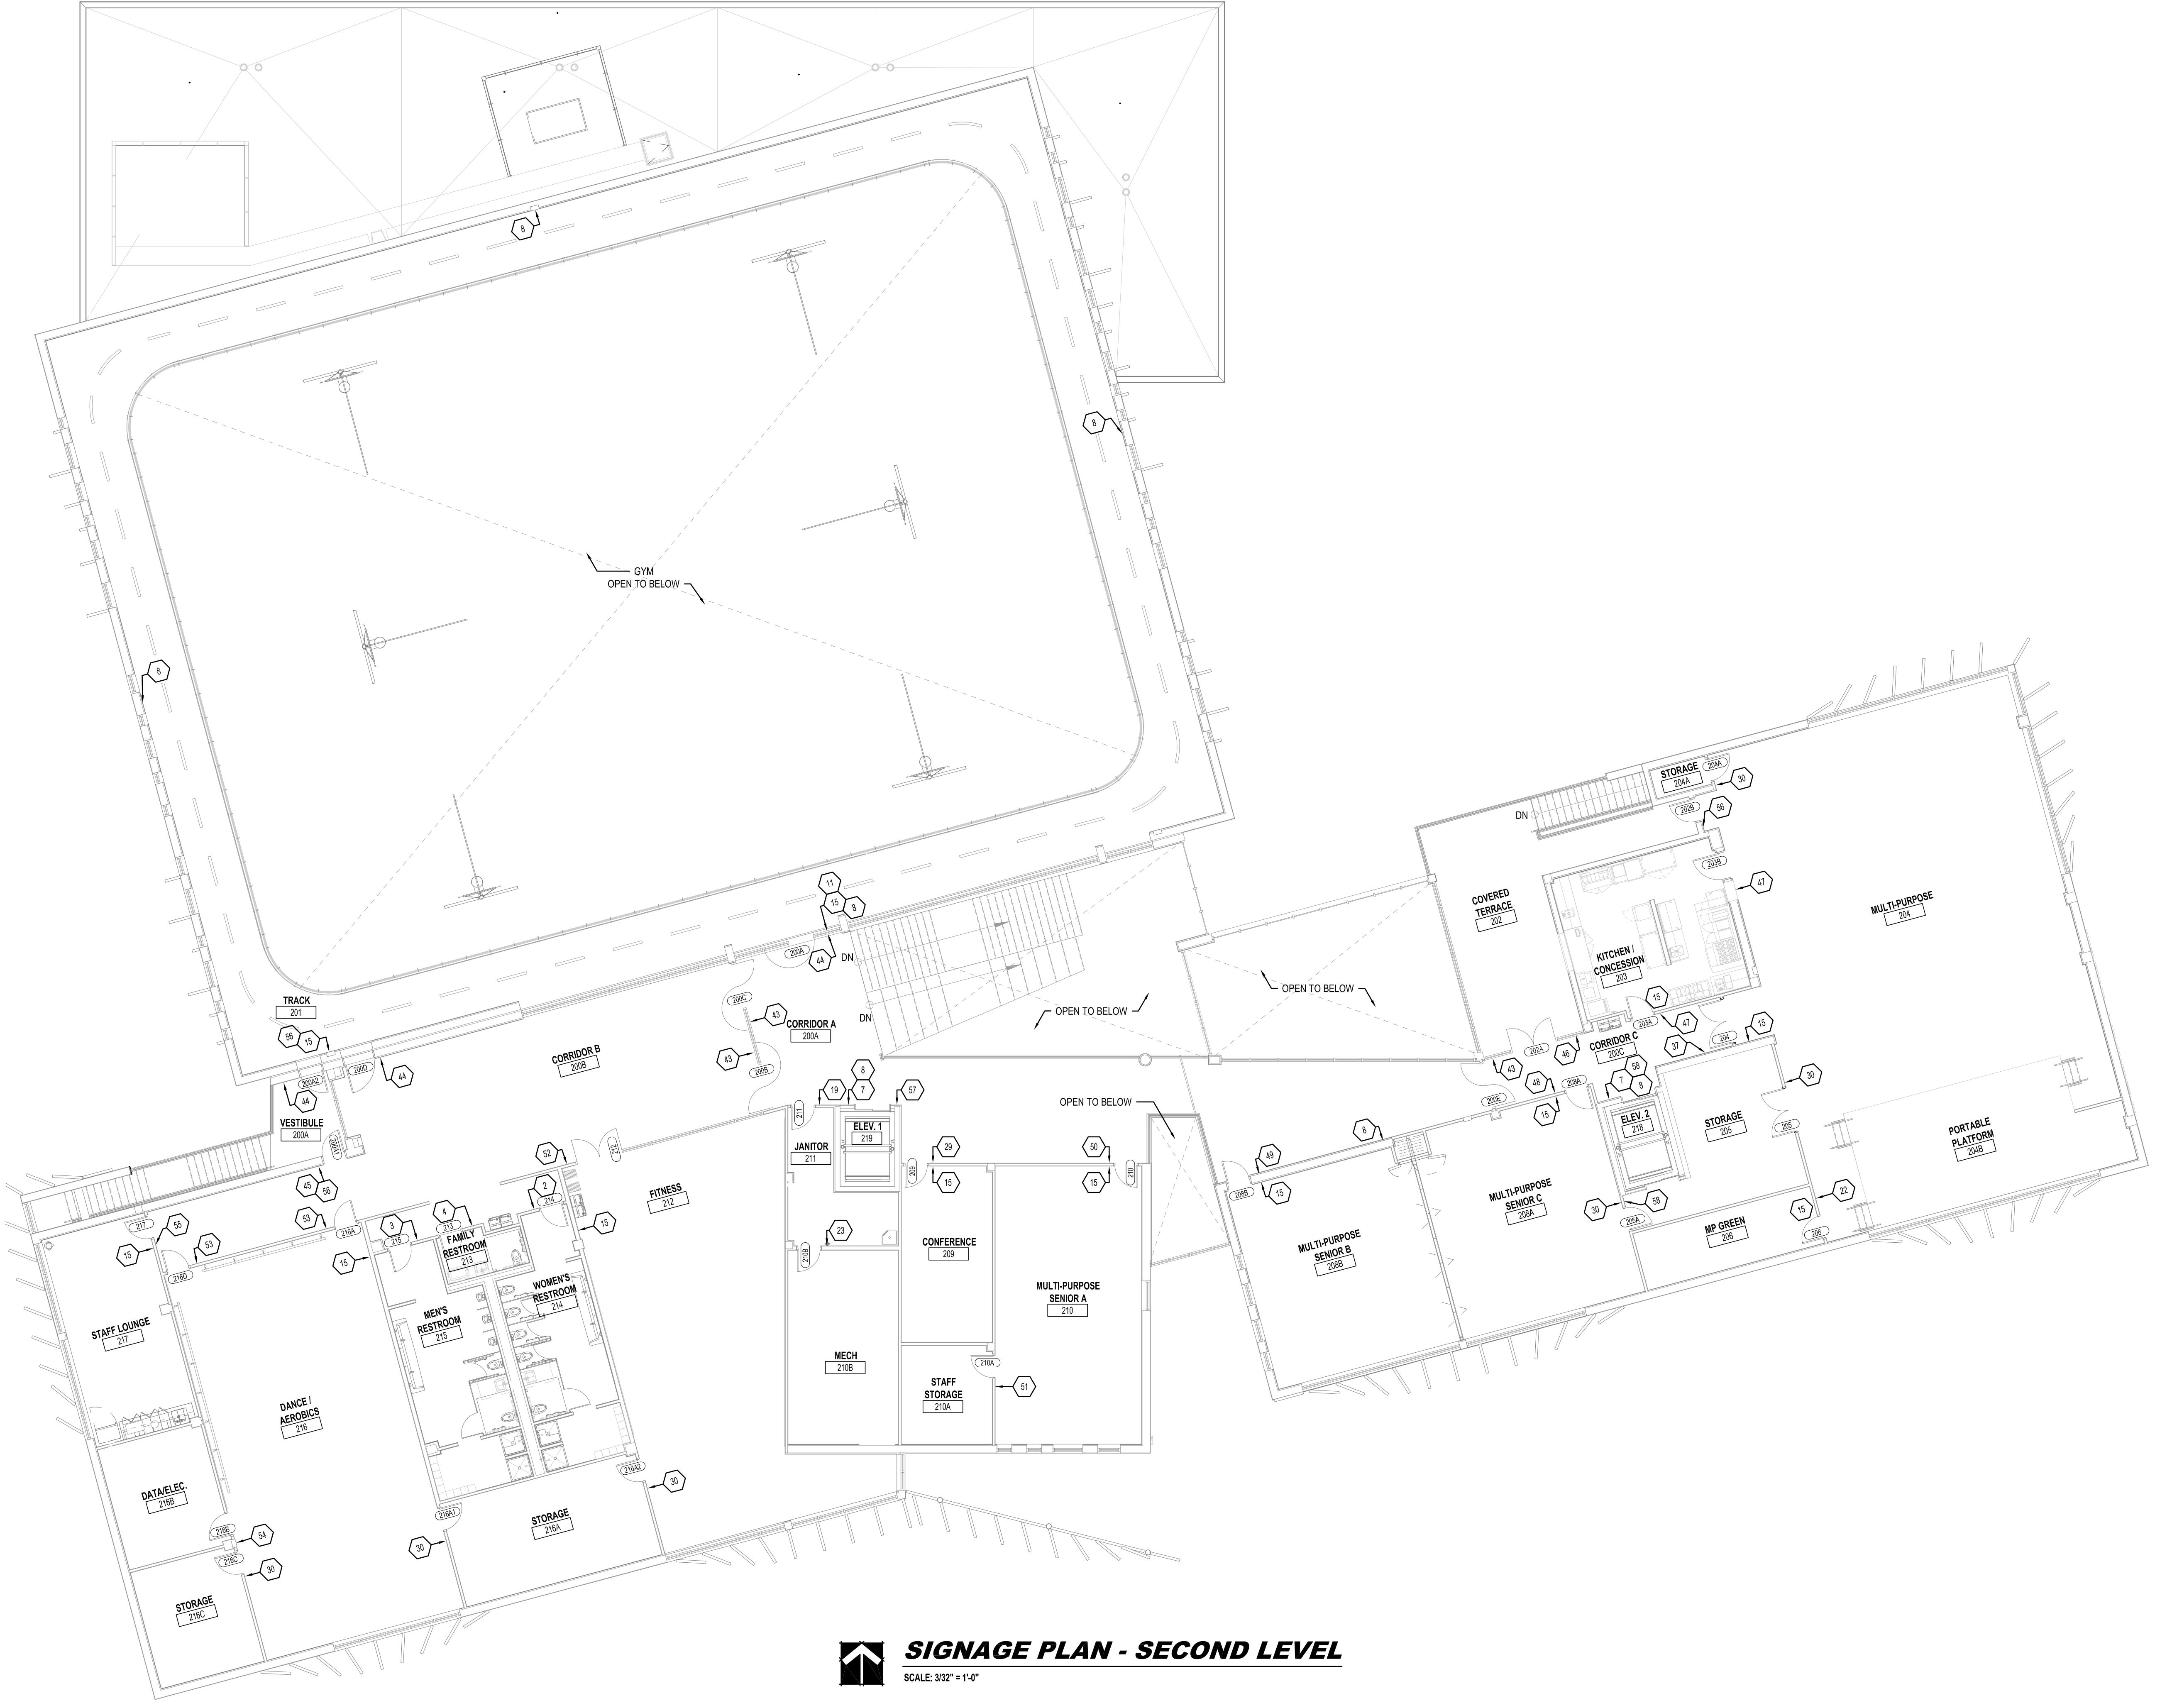

### SIGNAGE PLAN - SECOND LEVEL

SCALE: 3/32" = 1'-0"

SIGNAGE GENERAL NOTES	
1.	FOR SIGNAGE TYPE REFER TO SIGNAGE ELEVATIONS.
2.	ALL SITE SIGNS ARE WALL MOUNTED OR FENCE MOUNTED UNLESS OTHERWISE NOTED.
3.	REFER TO THE FOLLOWING NOTES FOR ADDITIONAL PROJECT REQUIREMENTS:
4.	CONTRACTOR SHALL BE RESPONSIBLE FOR CONDUCTING ON-SITE INSPECTIONS TO FIELD VERIFY ALL EXISTING CONDITIONS AFFECTING THE FABRICATION AND INSTALLATION OF NEW AND REPLACEMENT SIGNS AND SIGN PANELS, INCLUDING SIGN PANEL SIZES, MATERIALS AND METHODS OF FABRICATION, AND SITE CONDITIONS AFFECTING ACCESS TO AND INSTALLATION OF SIGNS. LOCATION OF ALL SIGNS SHALL BE FIELD VERIFIED BY THE DESIGN CONSULTANT PRIOR TO INSTALLATION.
5.	DRAWINGS REPRESENT DESIGN INTENT. CONTRACTOR SHALL BE RESPONSIBLE FOR ALL STRUCTURAL DESIGN AND INSTALLATION OF SIGN FRAMING, SUPPORT MEMBERS, COMPONENTS, CONNECTIONS, BRACING, EXPANSION JOINTS (AND THEIR FINISHING) ETC. FOR ALL SIGNS. SIGN CONTRACTOR SHALL BE RESPONSIBLE FOR THE STRUCTURAL INTEGRITY OF THE SIGN AND MOUNTING, AND SHALL PROVIDE SEALED ENGINEERING DETAILS AND SHOP DRAWINGS. ALL MOUNTING HARDWARE MUST BE CONCEALED FROM VIEW AND NON-CORROSIVE. ALL SIGN STRUCTURES, SUPPORT ELEMENTS AND CONNECTIONS SHALL BE DESIGNED AND STAMPED BY A STRUCTURAL ENGINEER LICENSED IN THE STATE OF FLORIDA.
6.	MESSAGE TEXT AND GRAPHICS FOR ALL SIGN TYPES ARE SHOWN FOR LAYOUT GUIDANCE. ACTUAL TEXT AND GRAPHICS TO BE SHOWN IN MESSAGE SCHEDULES. SIGN FABRICATOR TO PROVIDE FULLY DIMENSIONED, SCALLED FACE LAYOUTS FOR SIGN LOCATIONS. SIGN FABRICATOR SHALL REVIEW PRIOR TO FABRICATION. EXAMPLES SHOULD BE USED AS LAYOUT GUIDES FOR THE SIGN LOCATIONS REFERENCED. SIGN FABRICATOR IS RESPONSIBLE FOR COMPLIANCE WITH ALL APPLICABLE STATE AND LOCAL CODES, AND FOR ANY REQUIRED PERMITTING OF SIGNS.
7.	SIGN FABRICATOR TO COORDINATE WITH OWNER TO IDENTIFY PERMITTING REQUIREMENTS. SIGN FABRICATOR TO PULL REQUIRED PERMITS.
8.	ALL FABRICATED SIGNS TO HAVE INTERNAL SUPPORT STRUCTURE SUFFICIENT TO MEET ALL APPLICABLE CODE AND WIND LOAD REQUIREMENTS. PAINTED SIGN ELEMENTS ARE TO BE PRIMED AND PAINTED ON ALL EXPOSED SURFACES. EXPOSED MECHANICAL FASTENERS TO BE PRE-PAINTED/FINISHED TO MATCH ADJACENT FINISH OF SIGN COLOR OR SIGN COMPONENT; WITH FIELD TOUCH-UP PAINT TO MATCH. ALL WELDS TO BE GROUND SMOOTH FOR A SEAMLESS APPEARANCE.
9.	SIGN PANEL THICKNESSES SHALL BE AS REQUIRED TO ENSURE THAT ALL INSTALLED SIGN SURFACES ARE FREE OF DISTORTION, OIL CANNING AND OTHER DEFECTS IN APPEARANCE, AND AS REQUIRED TO MEET MANUFACTURER WARRANTY REQUIREMENTS FOR SHEETING APPLICATIONS.
10.	GENERAL CONTRACTOR TO COORDINATE WITH SIGN FABRICATOR SIGN INSTALLATION SCHEDULE PER CONSTRUCTION PHASING. SIGN FABRICATOR TO COORDINATE WITH GC FOR DRILLING REQUIREMENTS, BLOCKING REQUIREMENTS, BRICK AND MASONRY REQUIREMENTS, PLACEMENT AND INSTALLATION OF SIGNS, ALL ANCHORS AND MOUNTING HARDWARE TO BE CONCEALED FROM VIEW, UNLESS NOTED OTHERWISE. ALL PENETRATIONS/JOINTS MUST BE COMPLETELY SEALED AND MOISTURE PROOF.

SIGNAGE LEGEND	
	SIGNAGE TYPE, REFER TO SIGNAGE ELEVATIONS


NOTE FOR CONTRACTOR	
CONTRACTOR IS RESPONSIBLE TO PROVIDE ALL CODE REQUIRED SIGNS IF REQUIRED IN ADDITION TO ALL SIGNS SHOWN, NOTED IN CONSTRUCTION DOCUMENTS OR WAYFINDING PACKAGE.	

CONFORMED SET 09/22/2025

REVISIONS	


PROJECT	

CONTRACTOR	

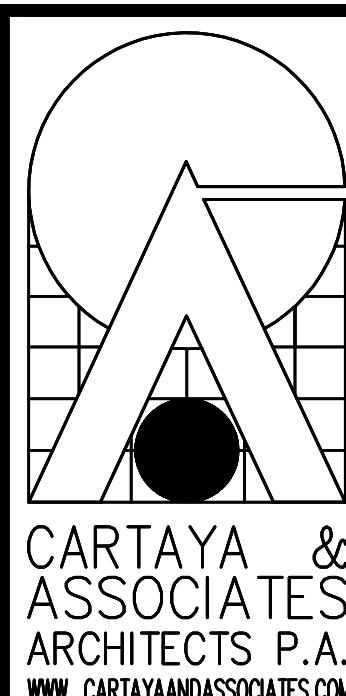


AA C001888  
SEAL

SHEET: SG120

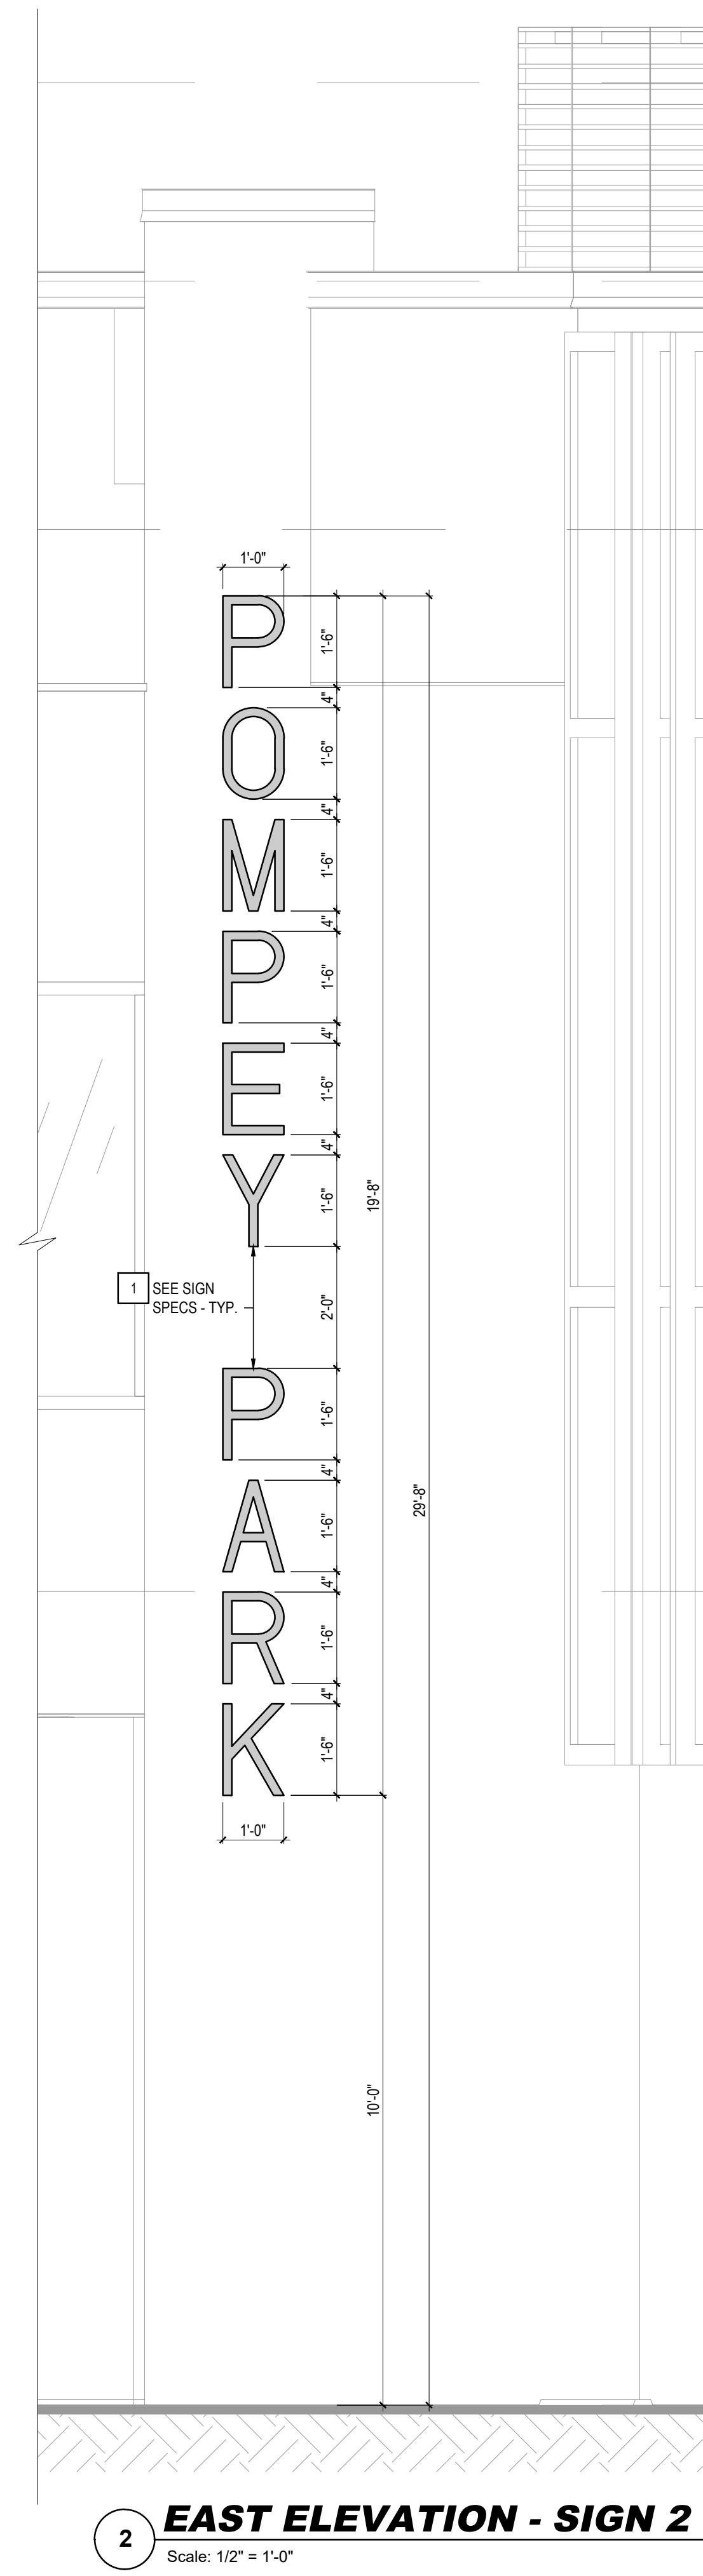

**2 EAST ELEVATION - SIGN 2**

Scale: 1/2" =

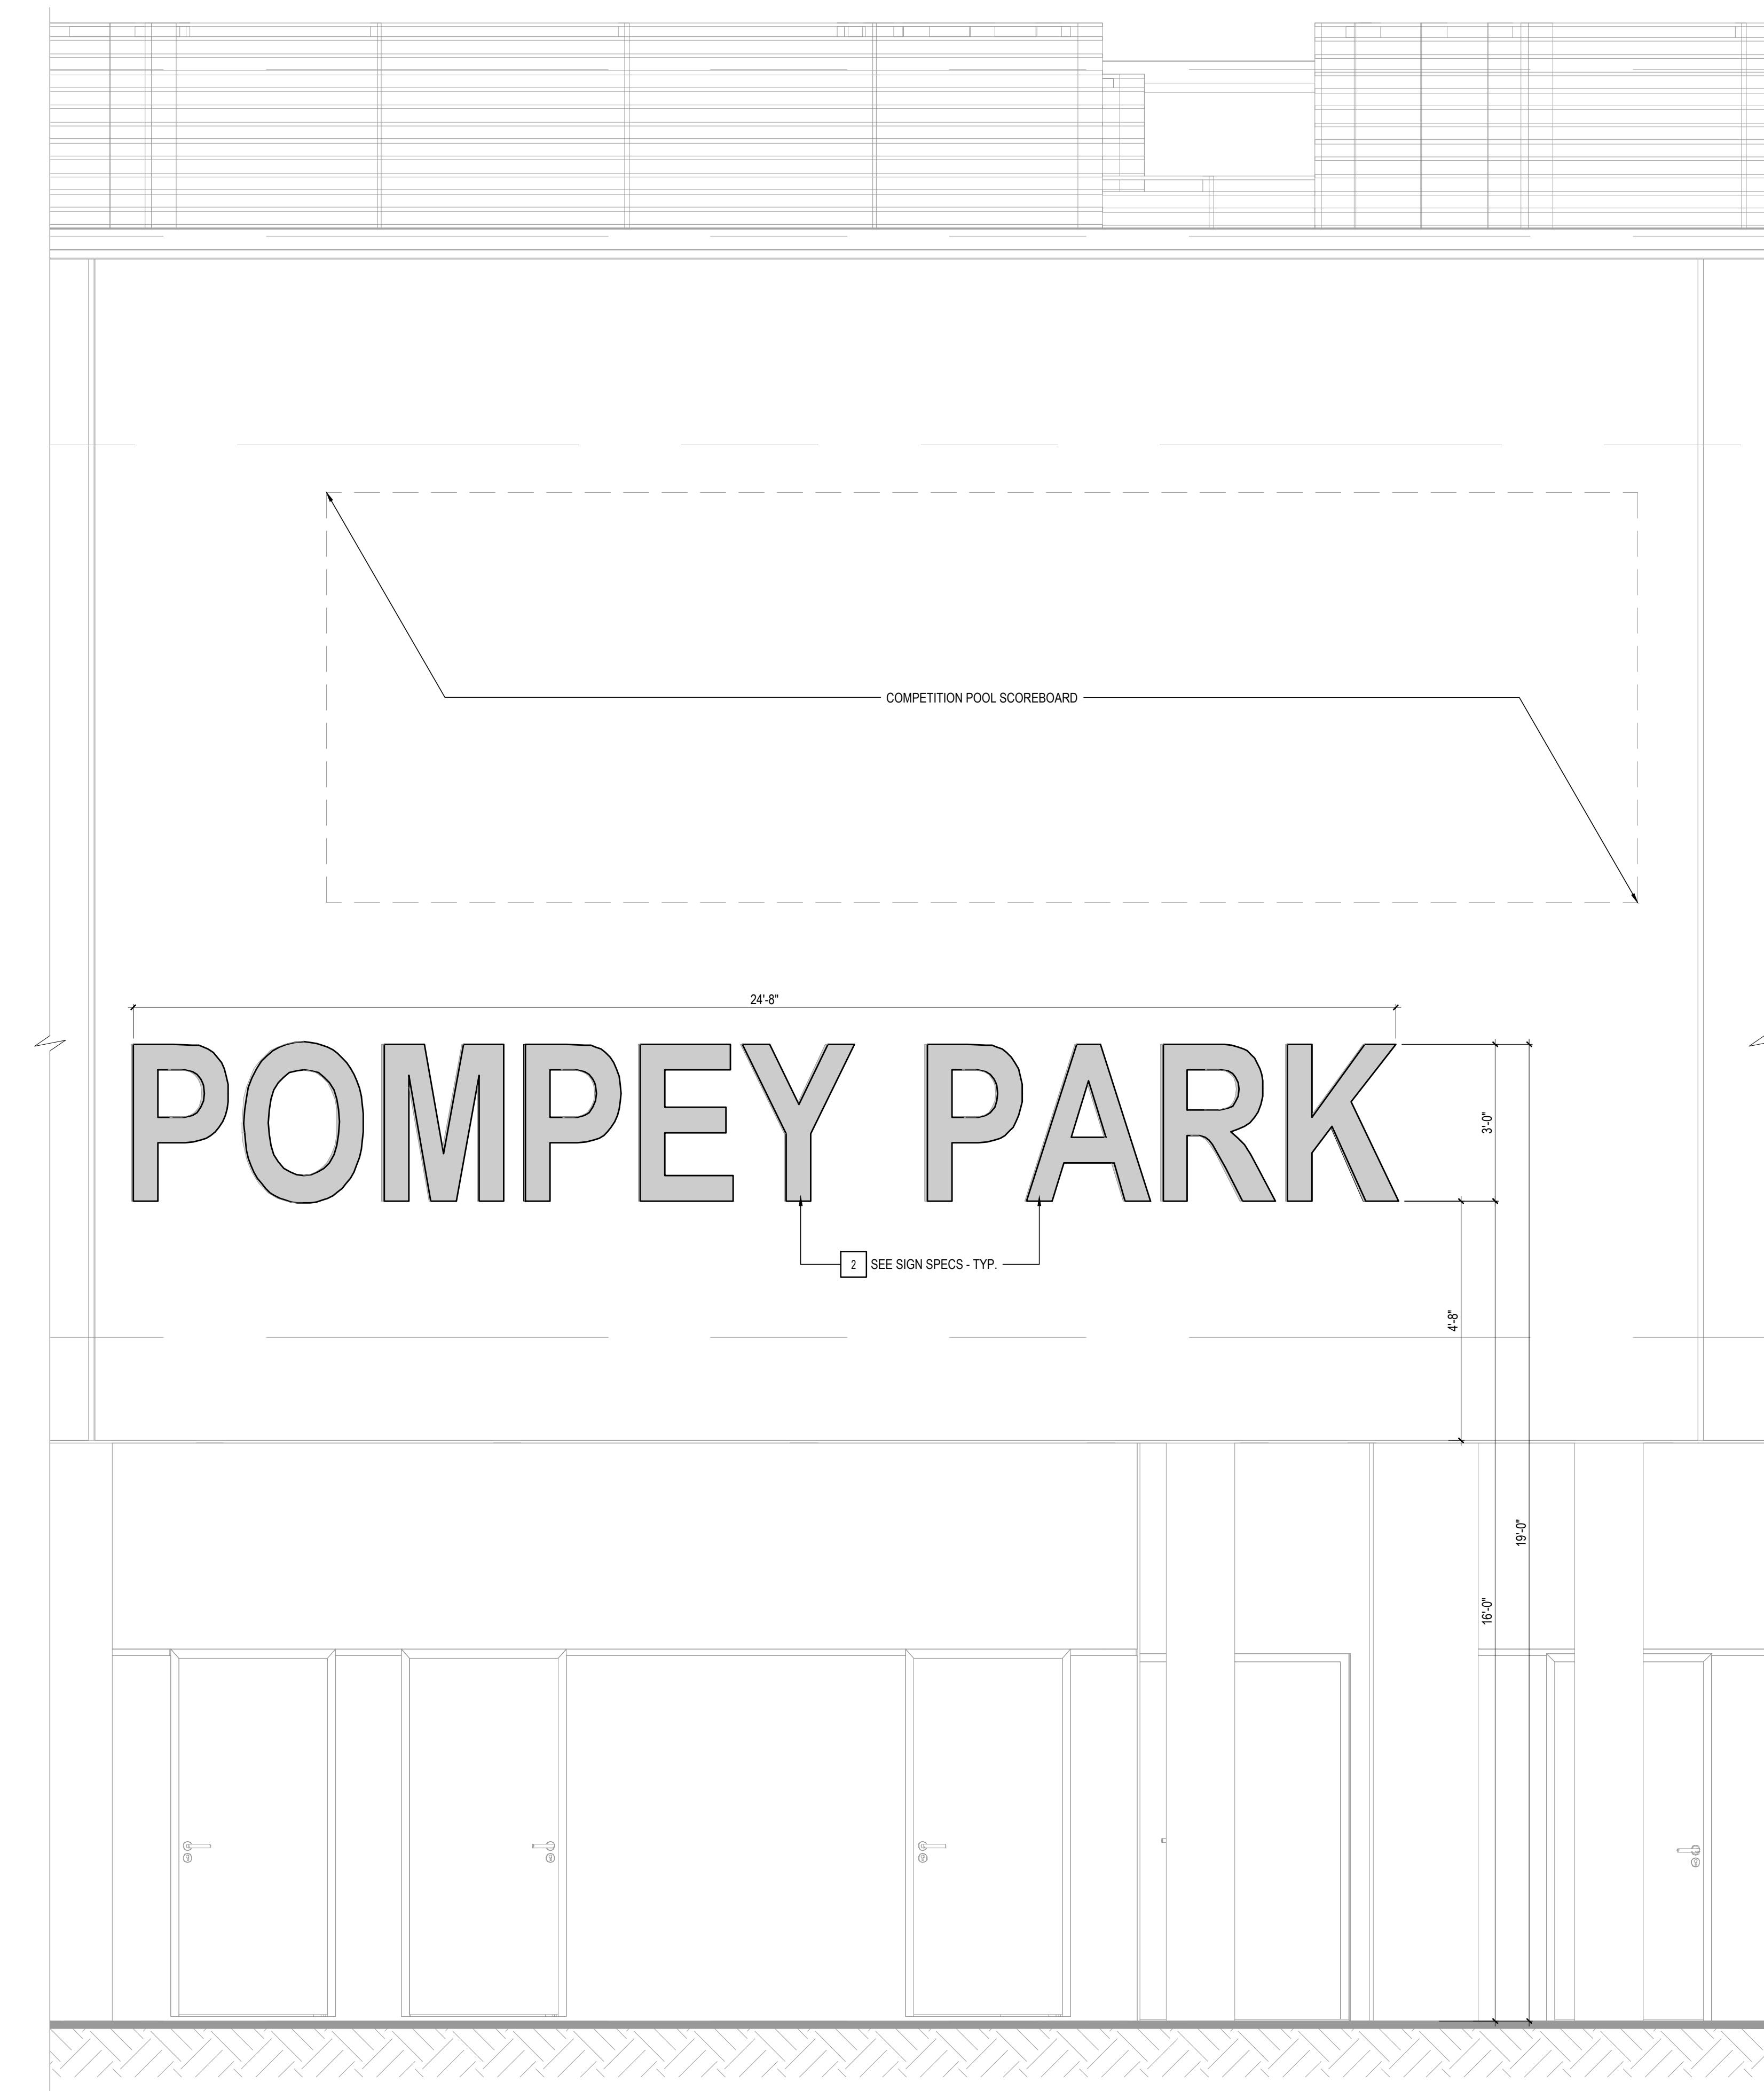


**1 EAST ELEVATION - SIGN 1**

---

Scale: 1/2" =

## **SIGNAGE KEYNOTES**

- LETTERS ARE 18" HIGH x 1-1/2" DEEP, CAST ALUMINUM, ANODIZED WITH BACKLIT LED AND CLEAR ACRYLIC BACK PLATES. LETTERS MOUNTED 2" FROM WALL ON SPACERS.
- LETTERS ARE 36" HIGH x 2" DEEP, BACKLIT, FABRICATED ALUMINUM (TO MATCH 18" LETTERS), PAINTED WITH POLYURETHANE FINISH AND MOUNTED ON 2" SPACERS.

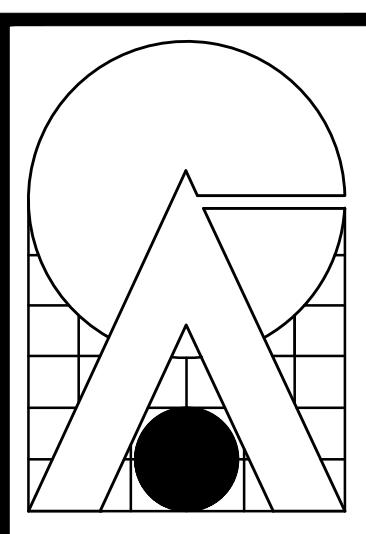

CARTAYA &  
ASSOCIATES  
ARCHITECTS P.A.  
[WWW.CARTAYAANDASSOCIATES.COM](http://WWW.CARTAYAANDASSOCIATES.COM)

2400 E. COMMERCIAL BLVD. SUITE 201  
FT. LAUDERDALE, FLORIDA 33308  
954-771-2724

AA C001388

PROJECT THIS IS THE  
TEN PERMISSION FROM  
SIX DIMENSIONS AND  
SIX SCALED DIMENSIONS.

**PROJECT:** CITY OF DELRAY BEACH  
POMPEY PARK REC CENTER  
1101 NW 2ND. ST. DELRAY BEACH  
FL. 33444

ALL DESIGNS AND DETAILS INDICATED OR REPRESENTED BY THIS DRAWING ARE FOR USE ON AND IN CONJUNCTION WITH THE SPECIFIED PROPERTY OF CARTAYA AND ASSOCIATES, ARCHITECTS, P.A. AND SHALL NOT BE USED OR REPRODUCED IN WHOLE OR IN PART WITHOUT WRITTEN CONSENT OF THE FIRM OR BE LIABLE FOR THE FULLER LEGAL RECOUSE. THE CONTRACTOR SHALL VERIFY ALL EXISTING CONDITIONS AND NOTIFY THIS OFFICE OF ANY DISCRENCIES PRIOR TO THE EXECUTION OF THE WORK. WRITTEN DIMENSIONS TAKE PREDENCE OVER ORAL DIMENSIONS.

## REVISIONS:


27, 2022


IS AND  
DECEMBER 2  
BY: B.H.  
ED BY: J.J., JS

# LEVATION ELEVATIONS

**E** SIGN E  
SPECIFI  
3 NO  
2122


111  
SHEET:  
SG401

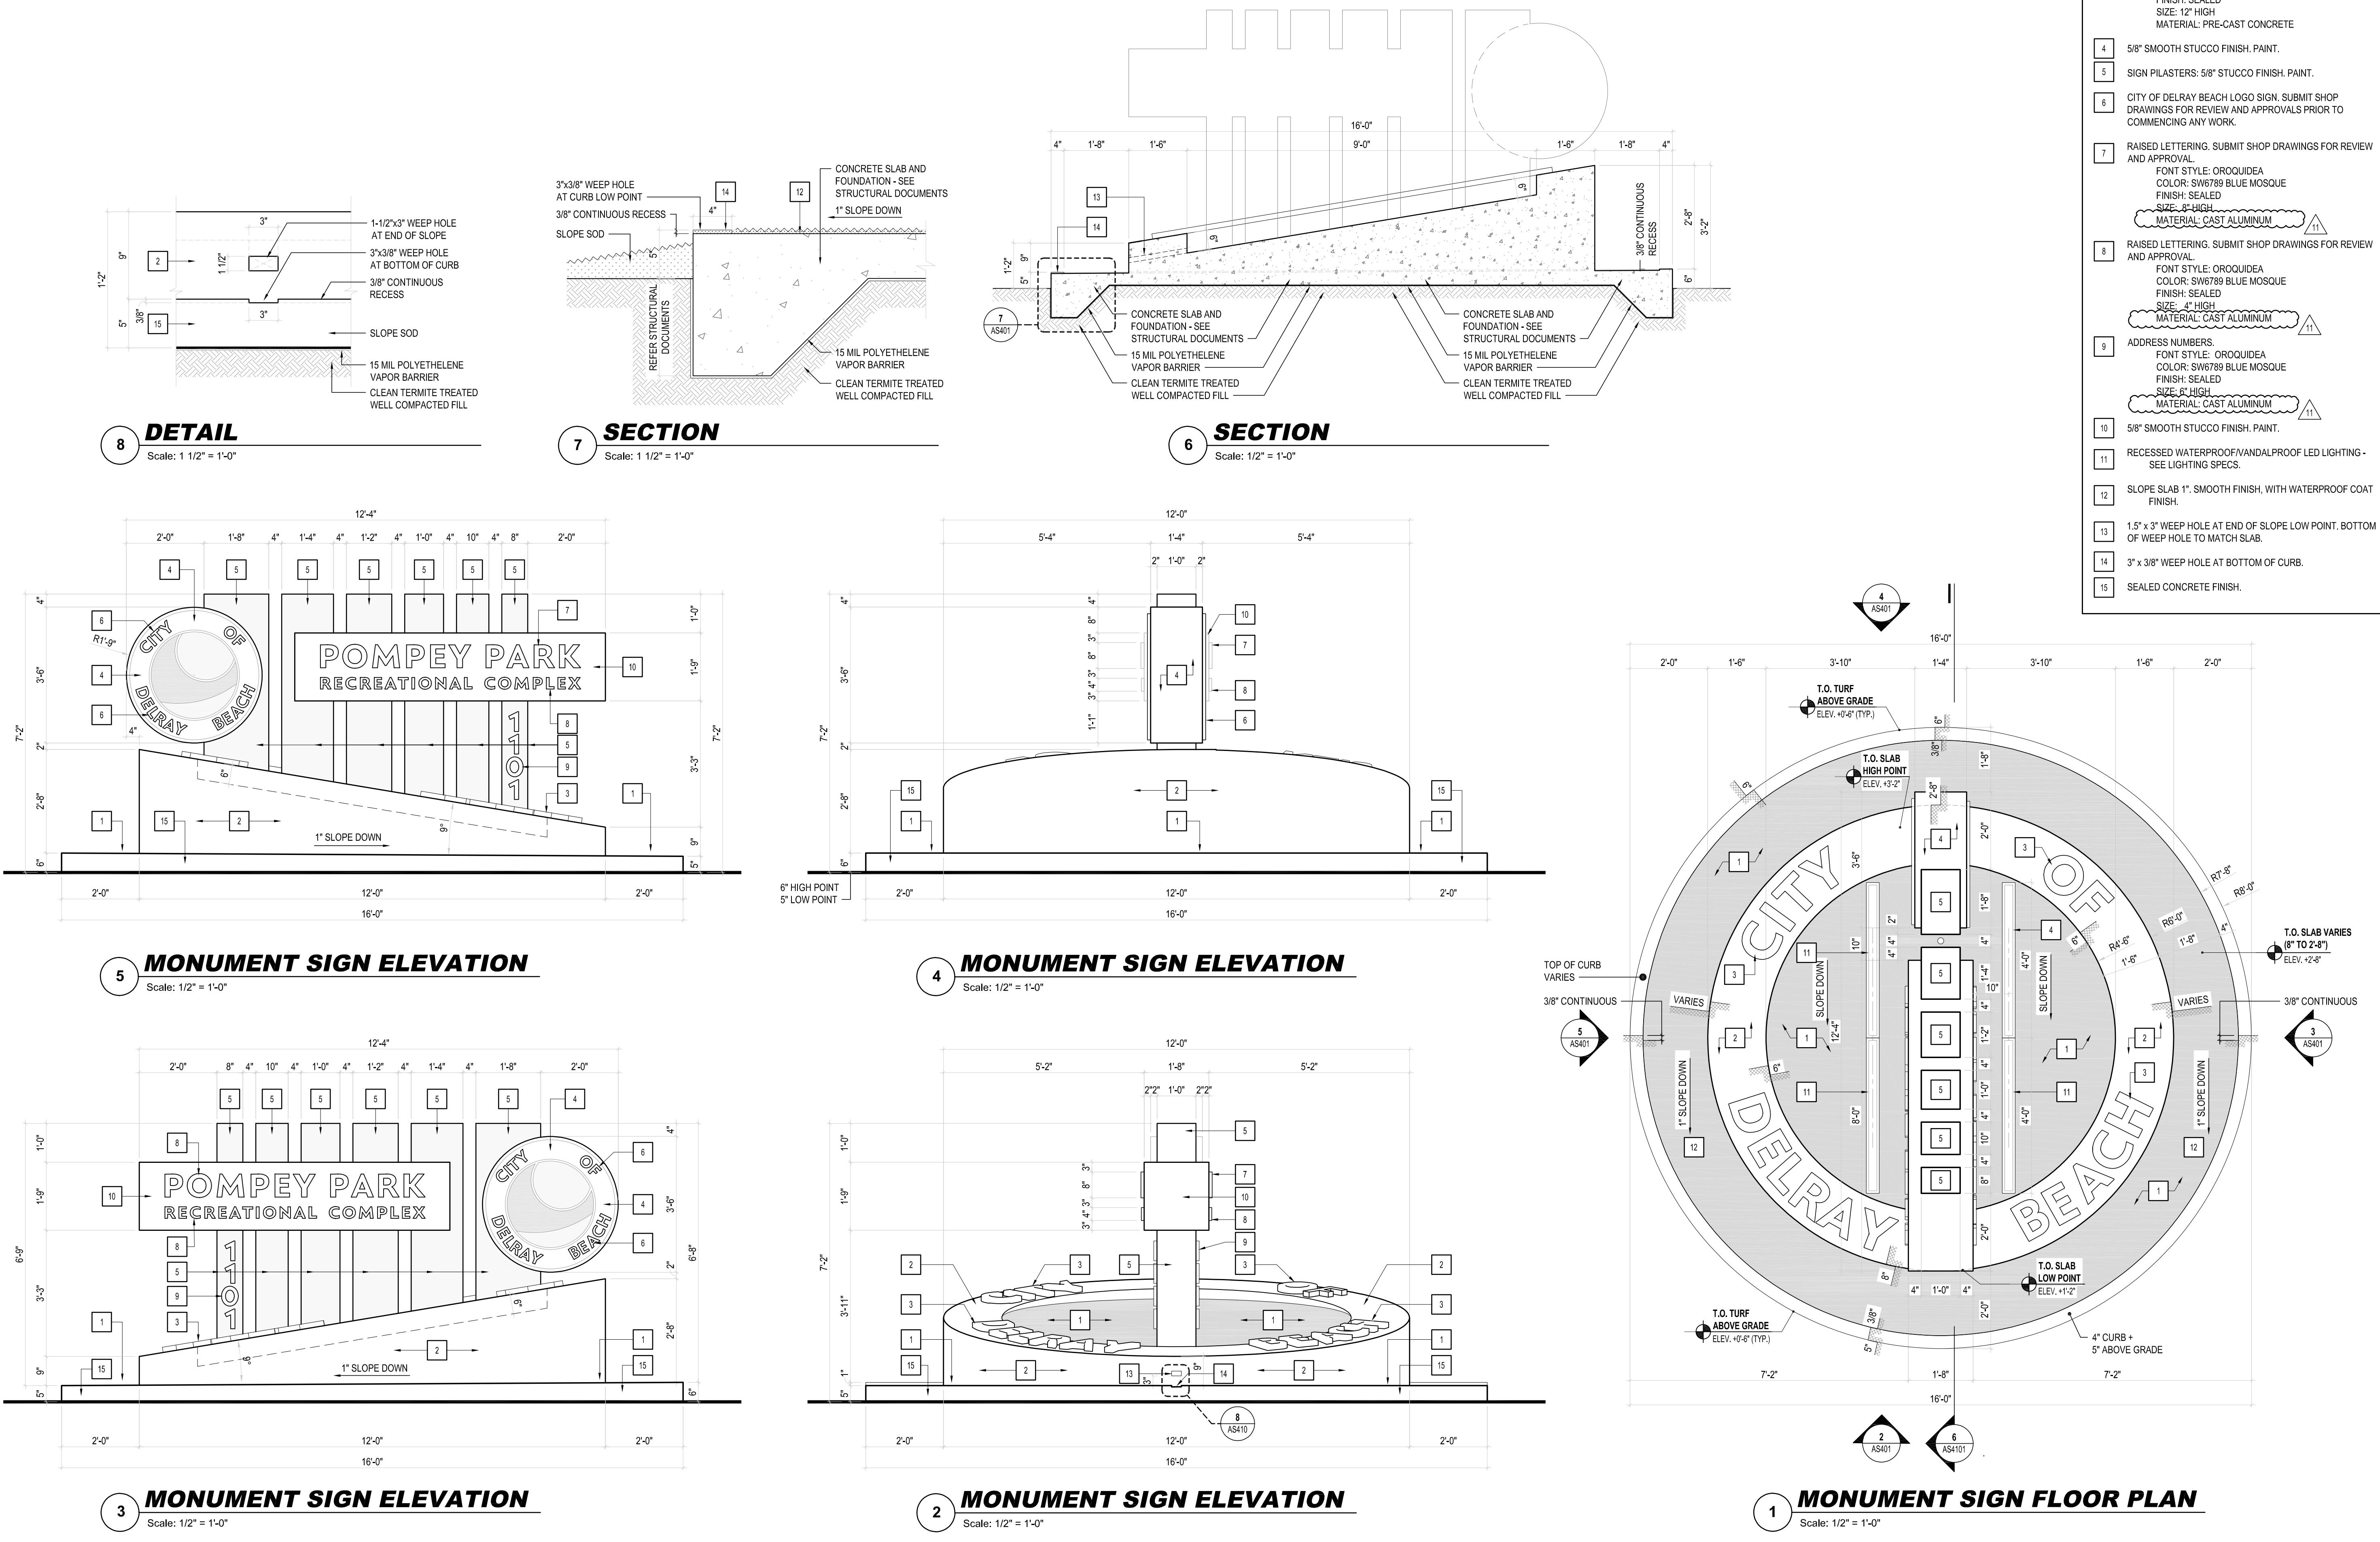

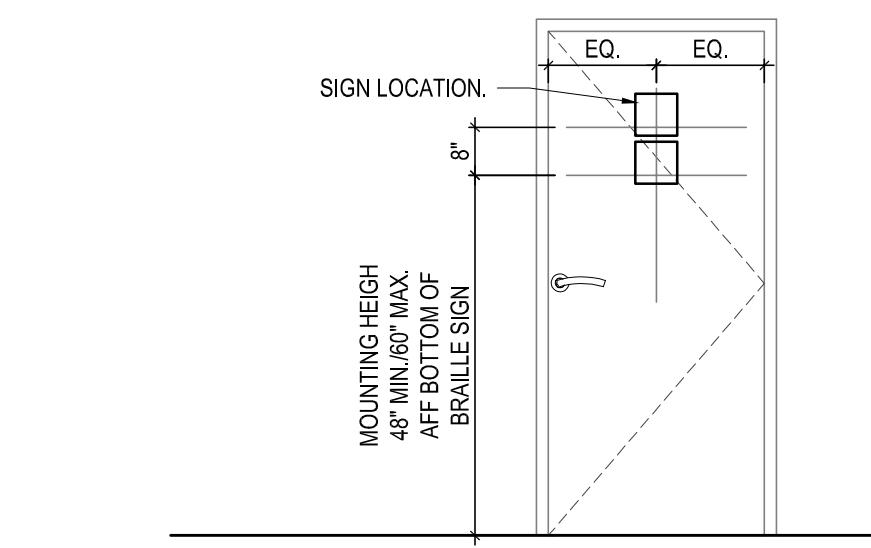


**MULTIPLE DOOR SIGN LOCATION**

SCALE 3/8"=1'-0"

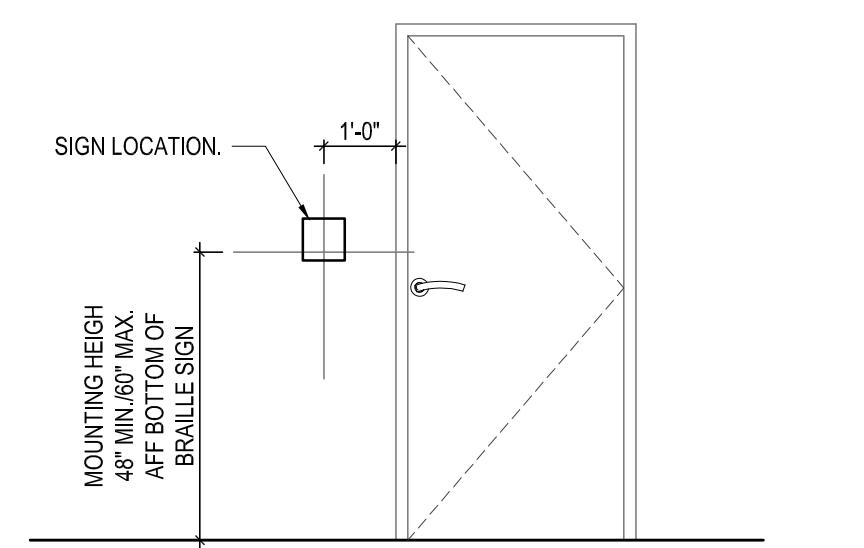


**WALL SIGN LOCATION**

SCALE 3/8"=1'-0"

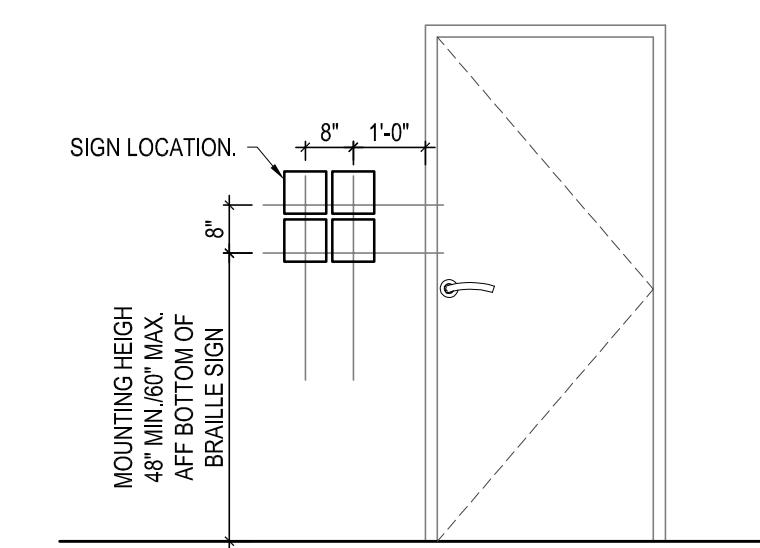

**MULTIPLE WALL SIGN LOCATION**

SCALE 3/8"=1'-0"

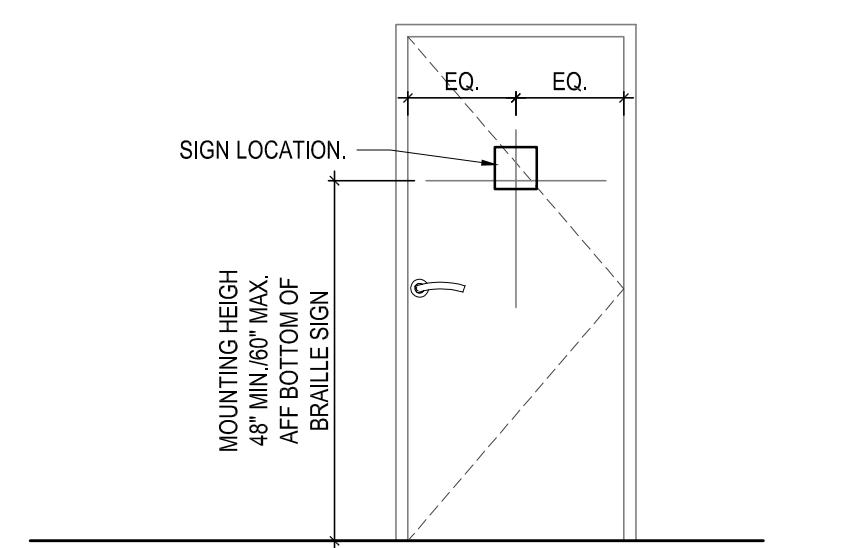

**DOOR SIGN LOCATION**


SCALE 3/8"=1'-0"


DOOR No	ROOM	ROOM NAME	SIGN TYPE	MOUNTING TYPE				MOUNTING HEIGHT	COMMENTS
				CEILING	DOOR	FLOOR	WALL		
<b>SECOND LEVEL</b>									
208B	208B	MULTI-PURPOSE SENIOR B	15, 49			15, 49	-	-	-
209	209	CONFERENCE	15, 29			15, 29	-	-	-
210	210	MULTI-PURPOSE SENIOR A	15, 50			15, 50	-	-	-
210A	210A	STAFF STORAGE	51			51	-	-	-
210B	210B	MECH.	23			23	-	-	-
211	211	JANITOR	19			19	-	-	-
212	212	FITNESS	15, 52			15, 52	-	-	-
213	213	FAMILY RESTROOM	4			4	-	-	-
214	214	WOMEN'S RESTROOM	2			2	-	-	-
215	215	MEN'S RESTROOM	3			3	-	-	-
216A	216	DANCE / AEROBICS	15, 53			15, 53	-	-	-
216B	216B	DATA / ELEC.	54			54	-	-	-
216C	216C	STORAGE	30			30	-	-	-
216D	216	DANCE / AEROBICS	53			53	-	-	-
216A1	216A	STORAGE	30			30	-	-	-
216A2	216A	STORAGE	30			30	-	-	-
217	217	STAFF LOUNGE	15, 55			15, 55	-	-	-
-	218	ELEVATOR 1	7, 8, 57			7, 8, 57	-	-	-
-	219	ELEVATOR 2	7, 8, 58			7, 8, 58	-	-	-

DOOR No	ROOM	ROOM NAME	SIGN TYPE	MOUNTING TYPE				MOUNTING HEIGHT	COMMENTS
				CEILING	DOOR	FLOOR	WALL		
<b>GROUND LEVEL</b>									
100A	100	COMMONS - EAST ENTRY	15					15	-
-	100	COMMONS	8					8	-
100B	100	COMMONS (ENTRY)	15, 34, 61					15, 34, 61	-
100C	100A	CORRIDOR (ENTRY)	8, 15, 34, 61					8, 15, 34, 61	-
100D	100	COMMONS	34					34	-
-	100A	RECEPTION	15, 26					15, 26	-
101A	101A	STORAGE	30					30	-
101B	101B	SPORTS FIELD EQUIP.	15, 33					15, 33	-
101C	101C	MEN'S RESTROOM	3					3	-
101D	101D	WOMEN'S RESTROOM	2					2	-
101E	101	GYMNASIUM	56					56	-
101F	101	GYMNASIUM	56					56	-
101G	101	GYMNASIUM	56					56	-
101H	101	GYMNASIUM	15, 32					15, 32	-
102A	102	PLAYROOM	35					35	-
102B	102	PLAYROOM	15, 35					15, 35	-
104A1	104A	MULTI-PURPOSE	56					56	-
104A2	104A	MULTI-PURPOSE	15, 37					15, 37	-
104B1	104B	MULTI-PURPOSE	56					56	-
104B2	104B	MULTI-PURPOSE	15, 37					15, 37	-
105	105	STORAGE	30					30	-
106	106	MECH. ROOM	23					23	-
107	107	WOMEN'S RESTROOM	2		2			-	-
-	107A	WOMEN'S LOCKERS	5					5	-
108	108	TIMING ROOM	27					27	-
108A	108A	JANITOR'S CLOSET	19					19	-
109	109	FAMILY RESTROOM #1	4					4	-
110	110	FAMILY RESTROOM #2	4					4	-
111	111	FAMILY RESTROOM #3	4					4	-
112	112	FAMILY RESTROOM #4	4					4	-
113	113	MEN'S RESTROOM	3		3			-	-
-	113A	MEN'S LOCKERS	6					6	-
114A	114	POOL PUMP ROOM	13					13	-
114B	114	POOL PUMP ROOM	13, 15					13, 15	-
115	115	TEEN	15, 82					15, 82	-
115A	115A	STORAGE	30					30	-
115B	115B	OFFICE	9					9	-
115C	115C	TEEN	56					56	-
115C1	115C	RECEIVING	15, 38, 58					15, 38, 58	-
115C2	115C	RECEIVING	38					38	-
116	116	ADMIN. OFFICE	15, 39					15, 39	-
116A	116A	OFFICE	9					9	-
116B	116B	OFFICE	9					9	-
116C	116C	OFFICE	9					9	-
116D	116D	OFFICE	9					9	-
116E	116E	ADMIN. OFFICE	39					39	-
117	117	WC	1		1			-	-
118	118	RECEPTION	15, 26					15, 26	-
118A	118	RECEPTION	15, 36					15, 36	-
119	119	KITCHENETTE	15, 40					15, 40	-
120	120	AFTER SCHOOL CARE	56					56	-
120A1	120A	STORAGE	15, 30					15, 30	-
120A2	120A	STORAGE	30					30	-
120B	120B	DATA	31					31	-
120C	120C	OFFICE	9					9	-
120D	120D	WC	1					1	-
120E	120E	WOMEN'S RESTROOM	2		2			-	-
120F	120F	MEN'S RESTROOM	3		3			-	-
121	121	LIFEGUARD	15, 20					15, 20	-
-	121A	STAFF LOCKER	64					64	-
121B	121A	STAFF WC	1		1			-	-
122	122	POOL STORAGE / GEOTHERMAL	41					41	-
125A	125	GENERATOR	42					42	





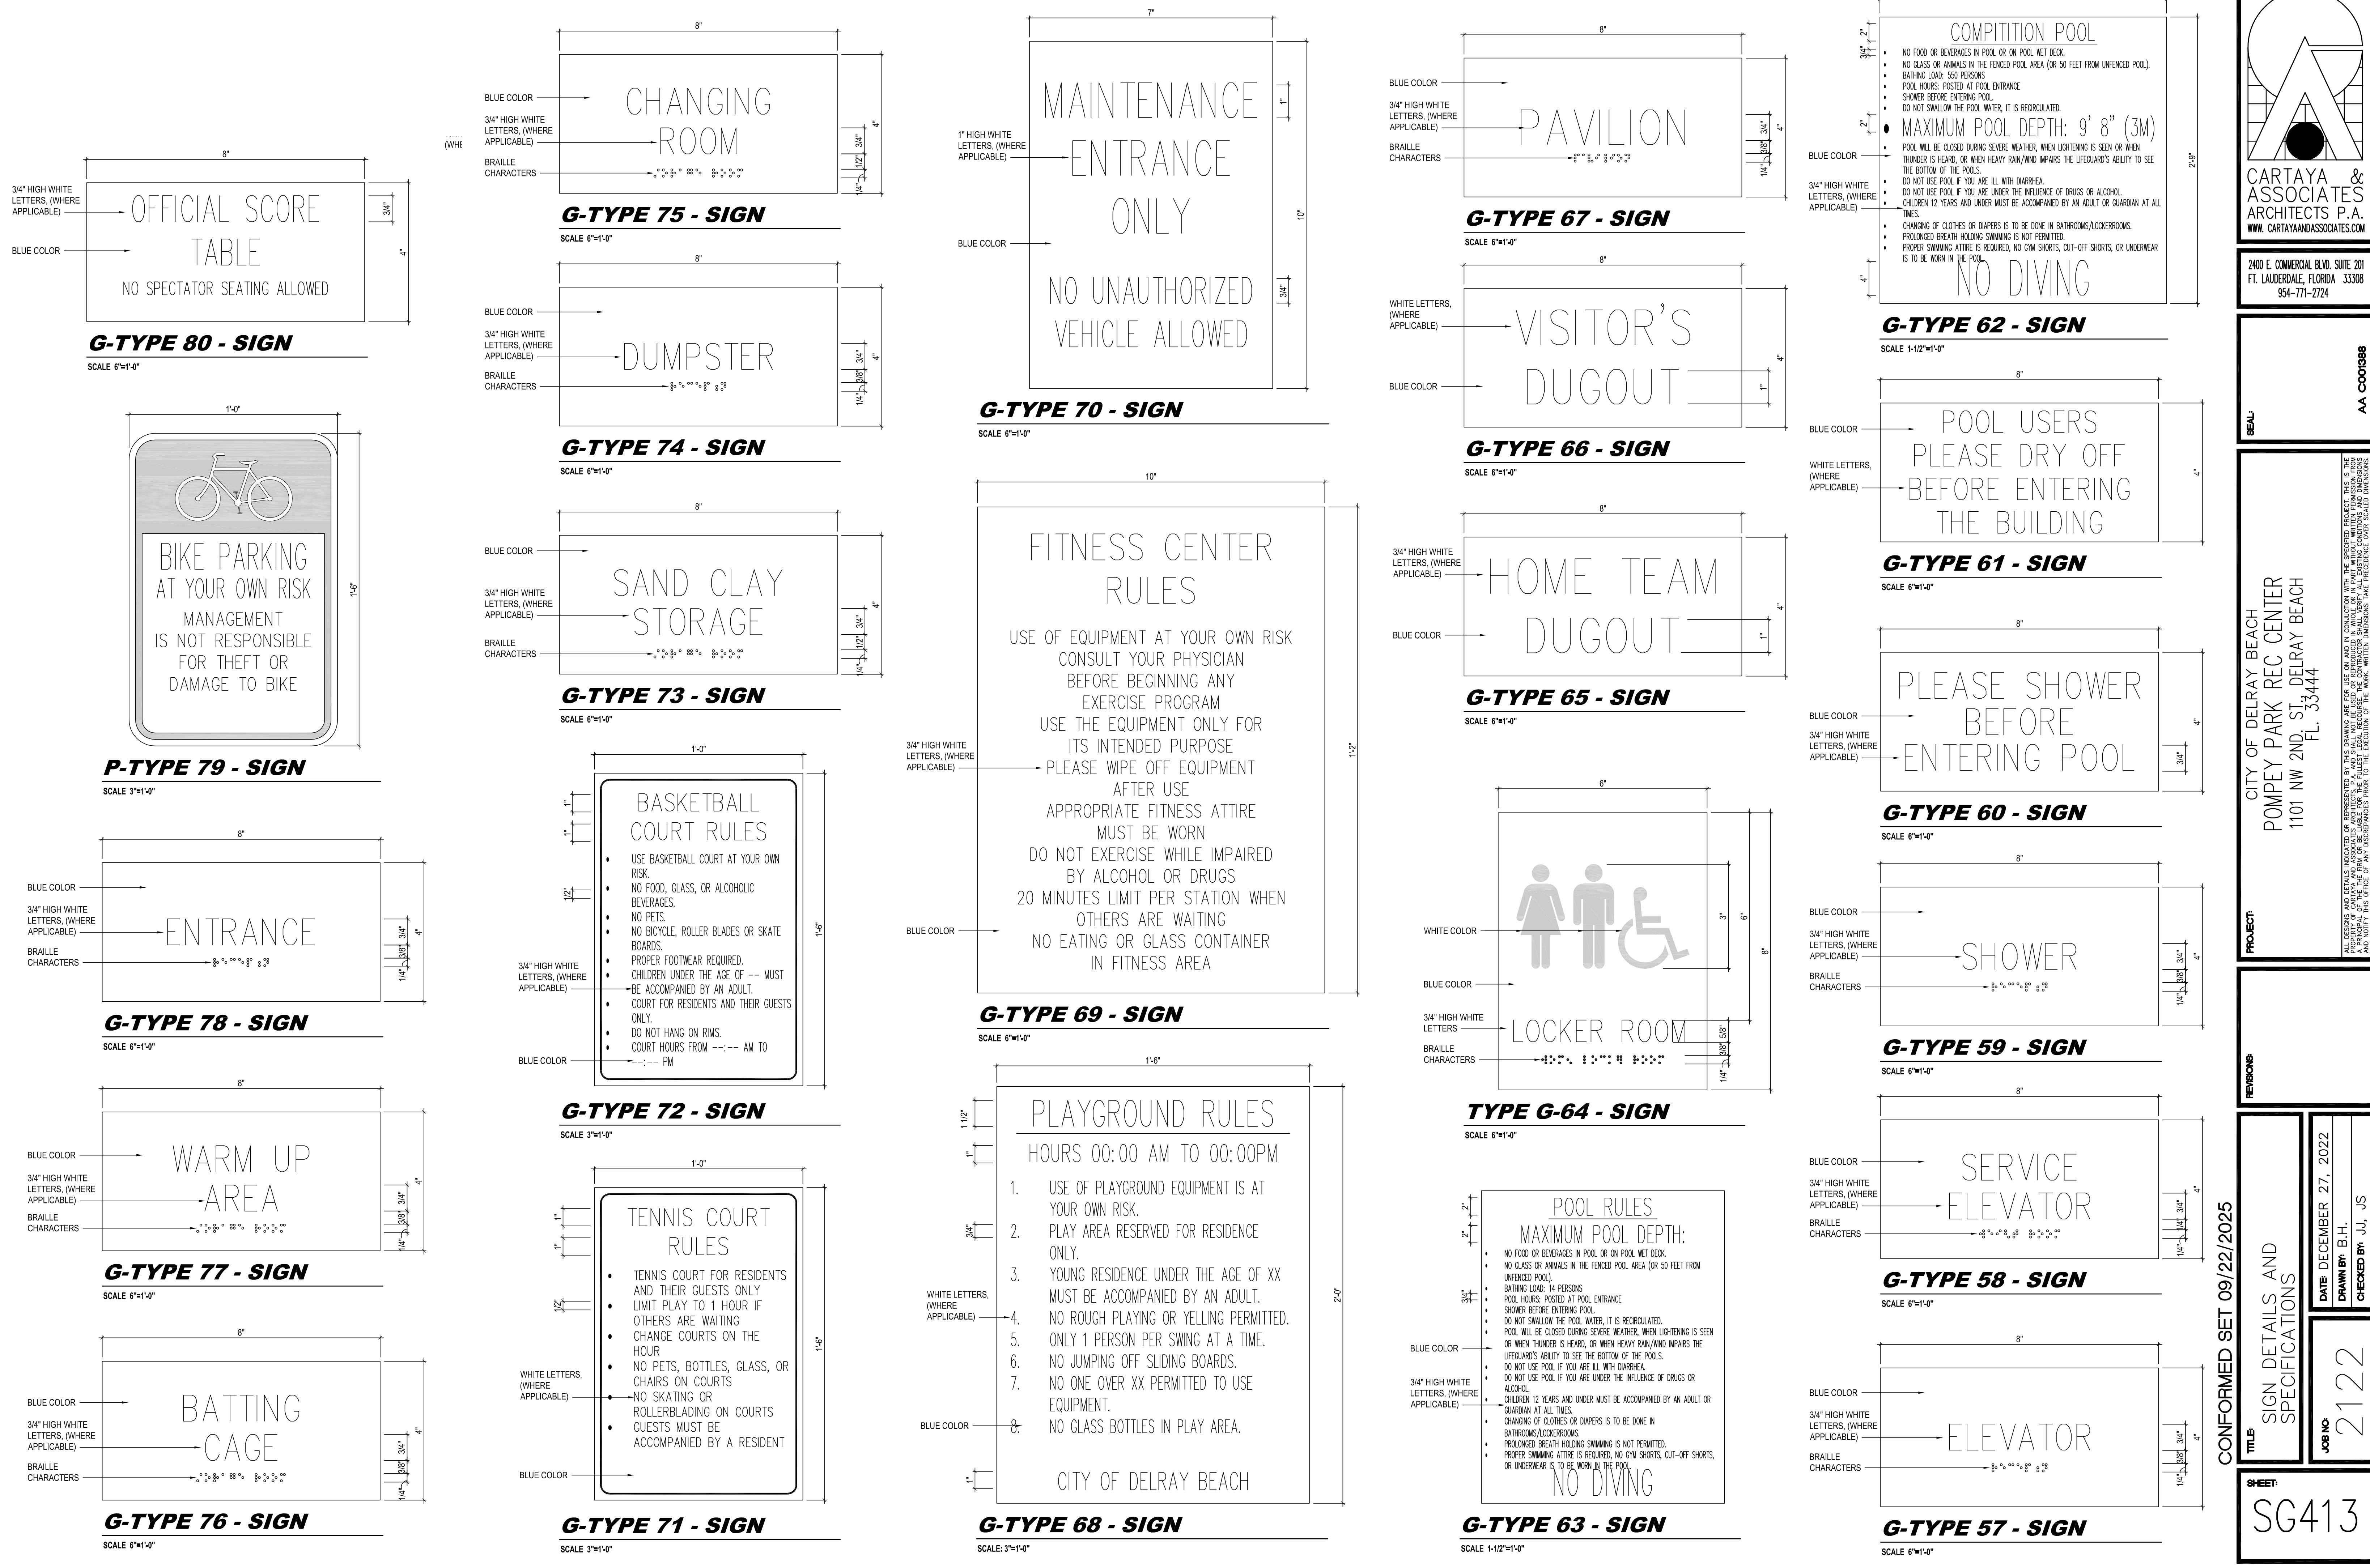


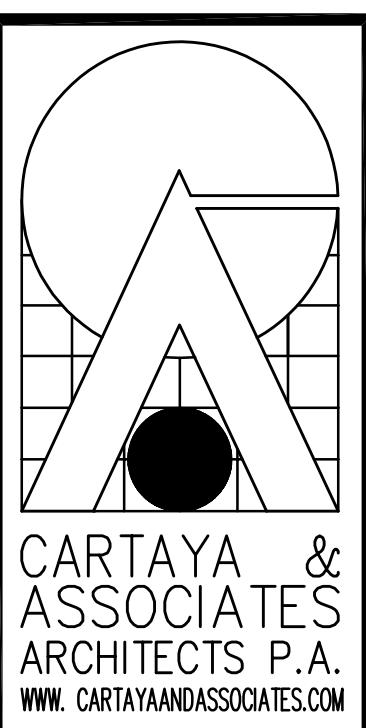

2400 E. COMMERCIAL BLVD. SUITE 201  
FT. LAUDERDALE, FLORIDA 33308  
954-771-2724


AA C001888  
SEAL

ALL DESIGNS AND DETAILS INDICATED OR REFERENCED IN THIS DRAWING ARE THE PROPERTY OF CARTAYA & ASSOCIATES, P.A. AND SHALL NOT BE USED OR REPRODUCED IN WHOLE OR IN PART WITHOUT PERMISSION FROM THE PROJECT TEAM. THE PROJECT TEAM IS RESPONSIBLE FOR THE DESIGN, CONSTRUCTION, AND MAINTENANCE OF THE PROJECT. ANY USE OF THIS DRAWING WITHOUT THE PROJECT TEAM'S APPROVAL IS PROHIBITED.

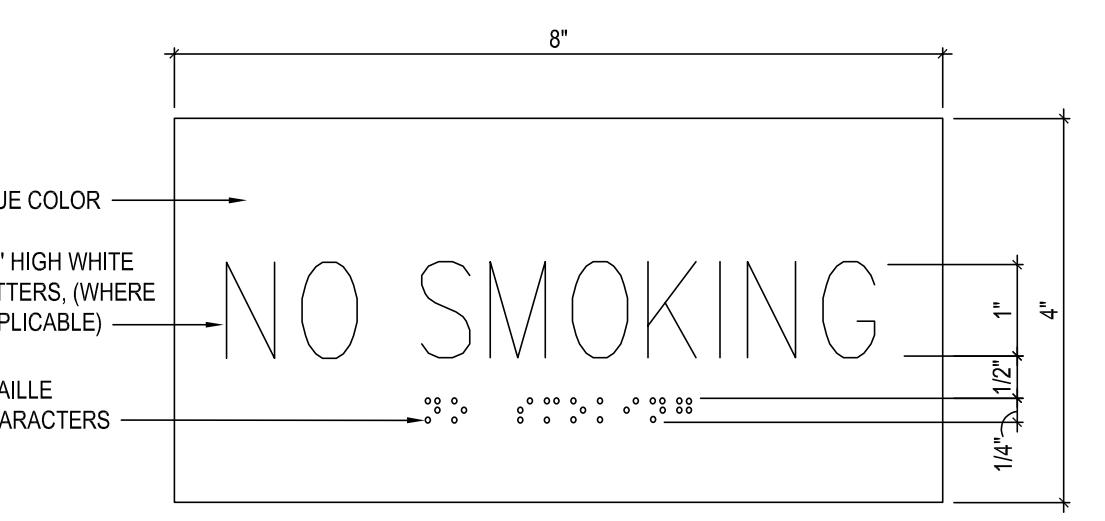


**G-TYPE 83 - SIGN**

SCALE 6'=1'-0"

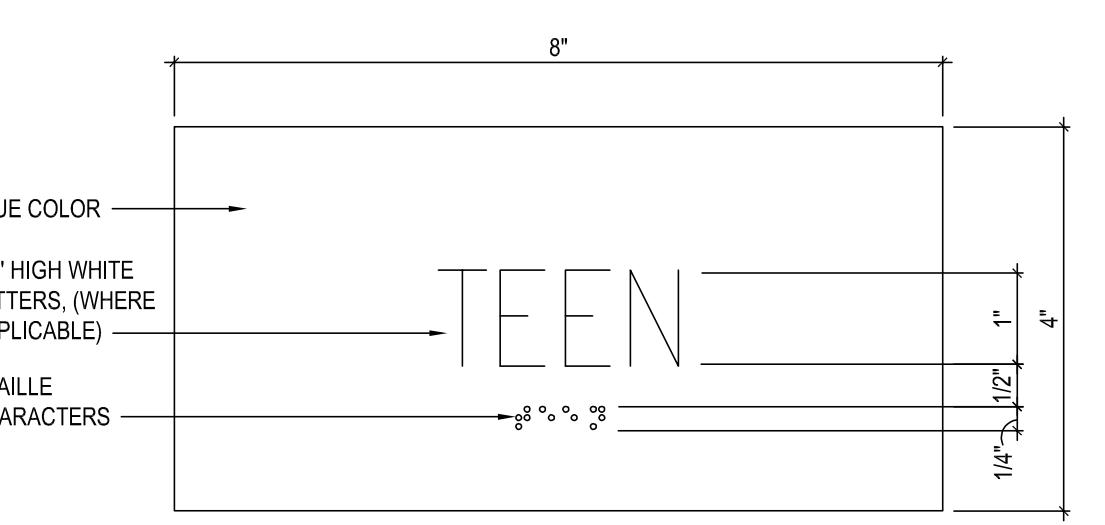


**G-TYPE 82 - SIGN**

SCALE 6'=1'-0"

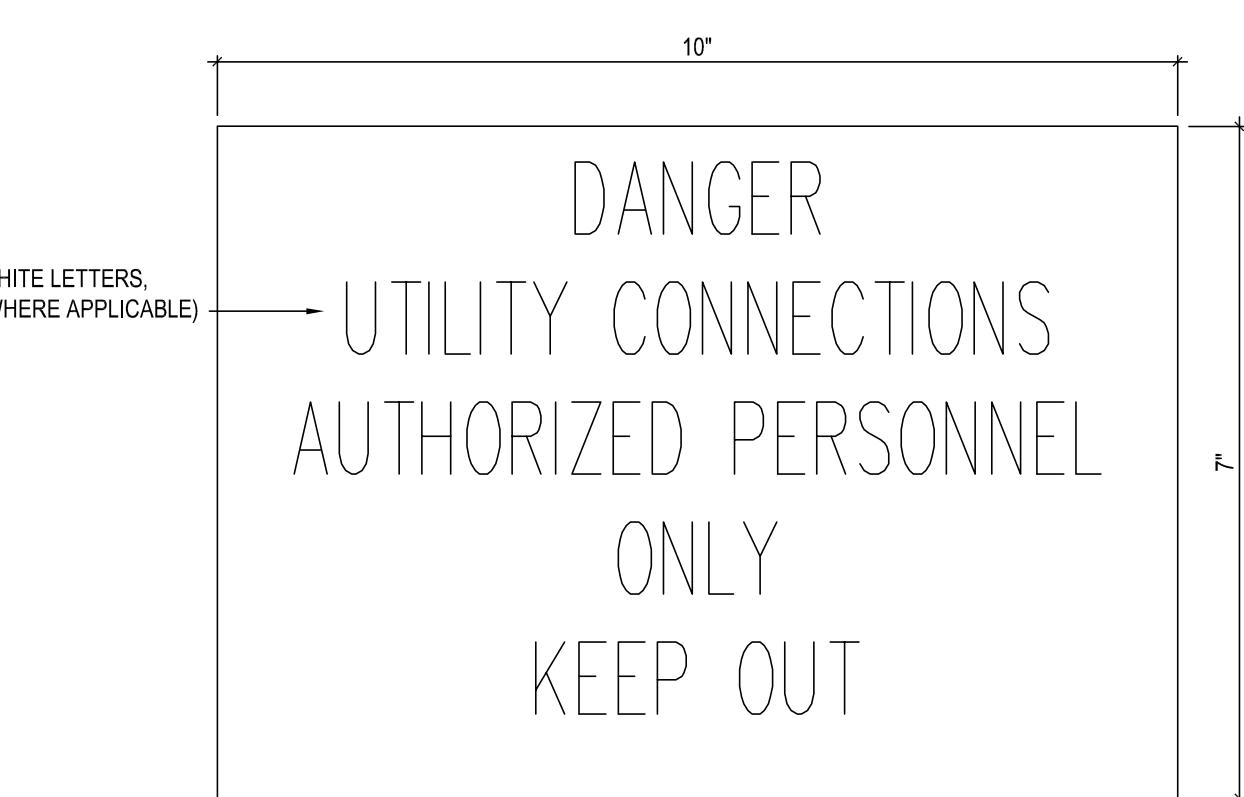

**G-TYPE 81 - SIGN**

SCALE 6'=1'-0"

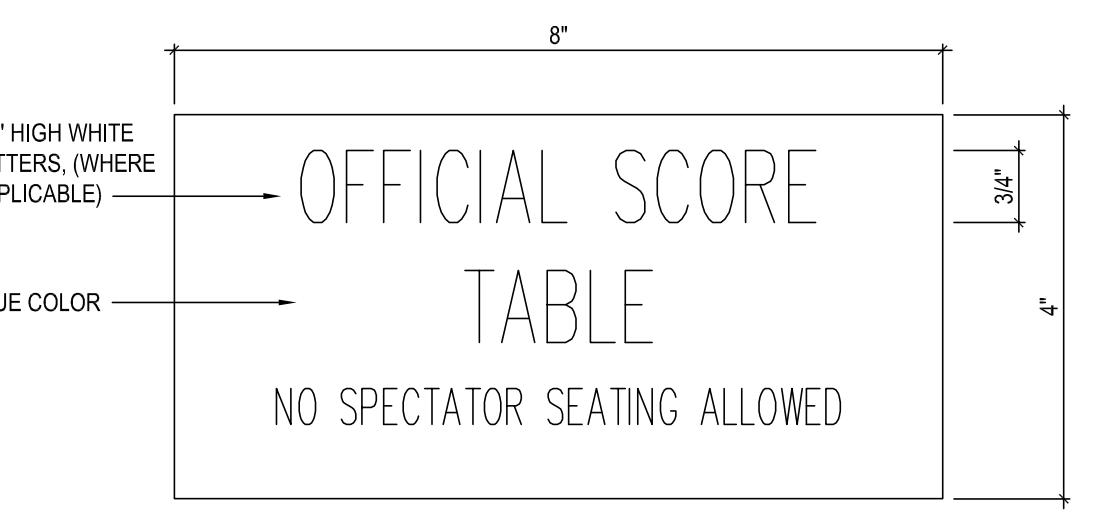


**G-TYPE 80 - SIGN**

SCALE 6'=1'-0"

CONFORMED SET 09/22/2025

REVISIONS	PROJECT	CONTRACTOR
	CITY OF DELRAY BEACH POMPEY PARK REC CENTER 1101 NW 2ND ST. DELRAY BEACH FL 33444	
		AA C001888
		SEAL
DATE: DECEMBER 27, 2022	DRAWN BY: B.H.	checked by: J.J. JS
JOB NO: 2122	SHEET: SG414	

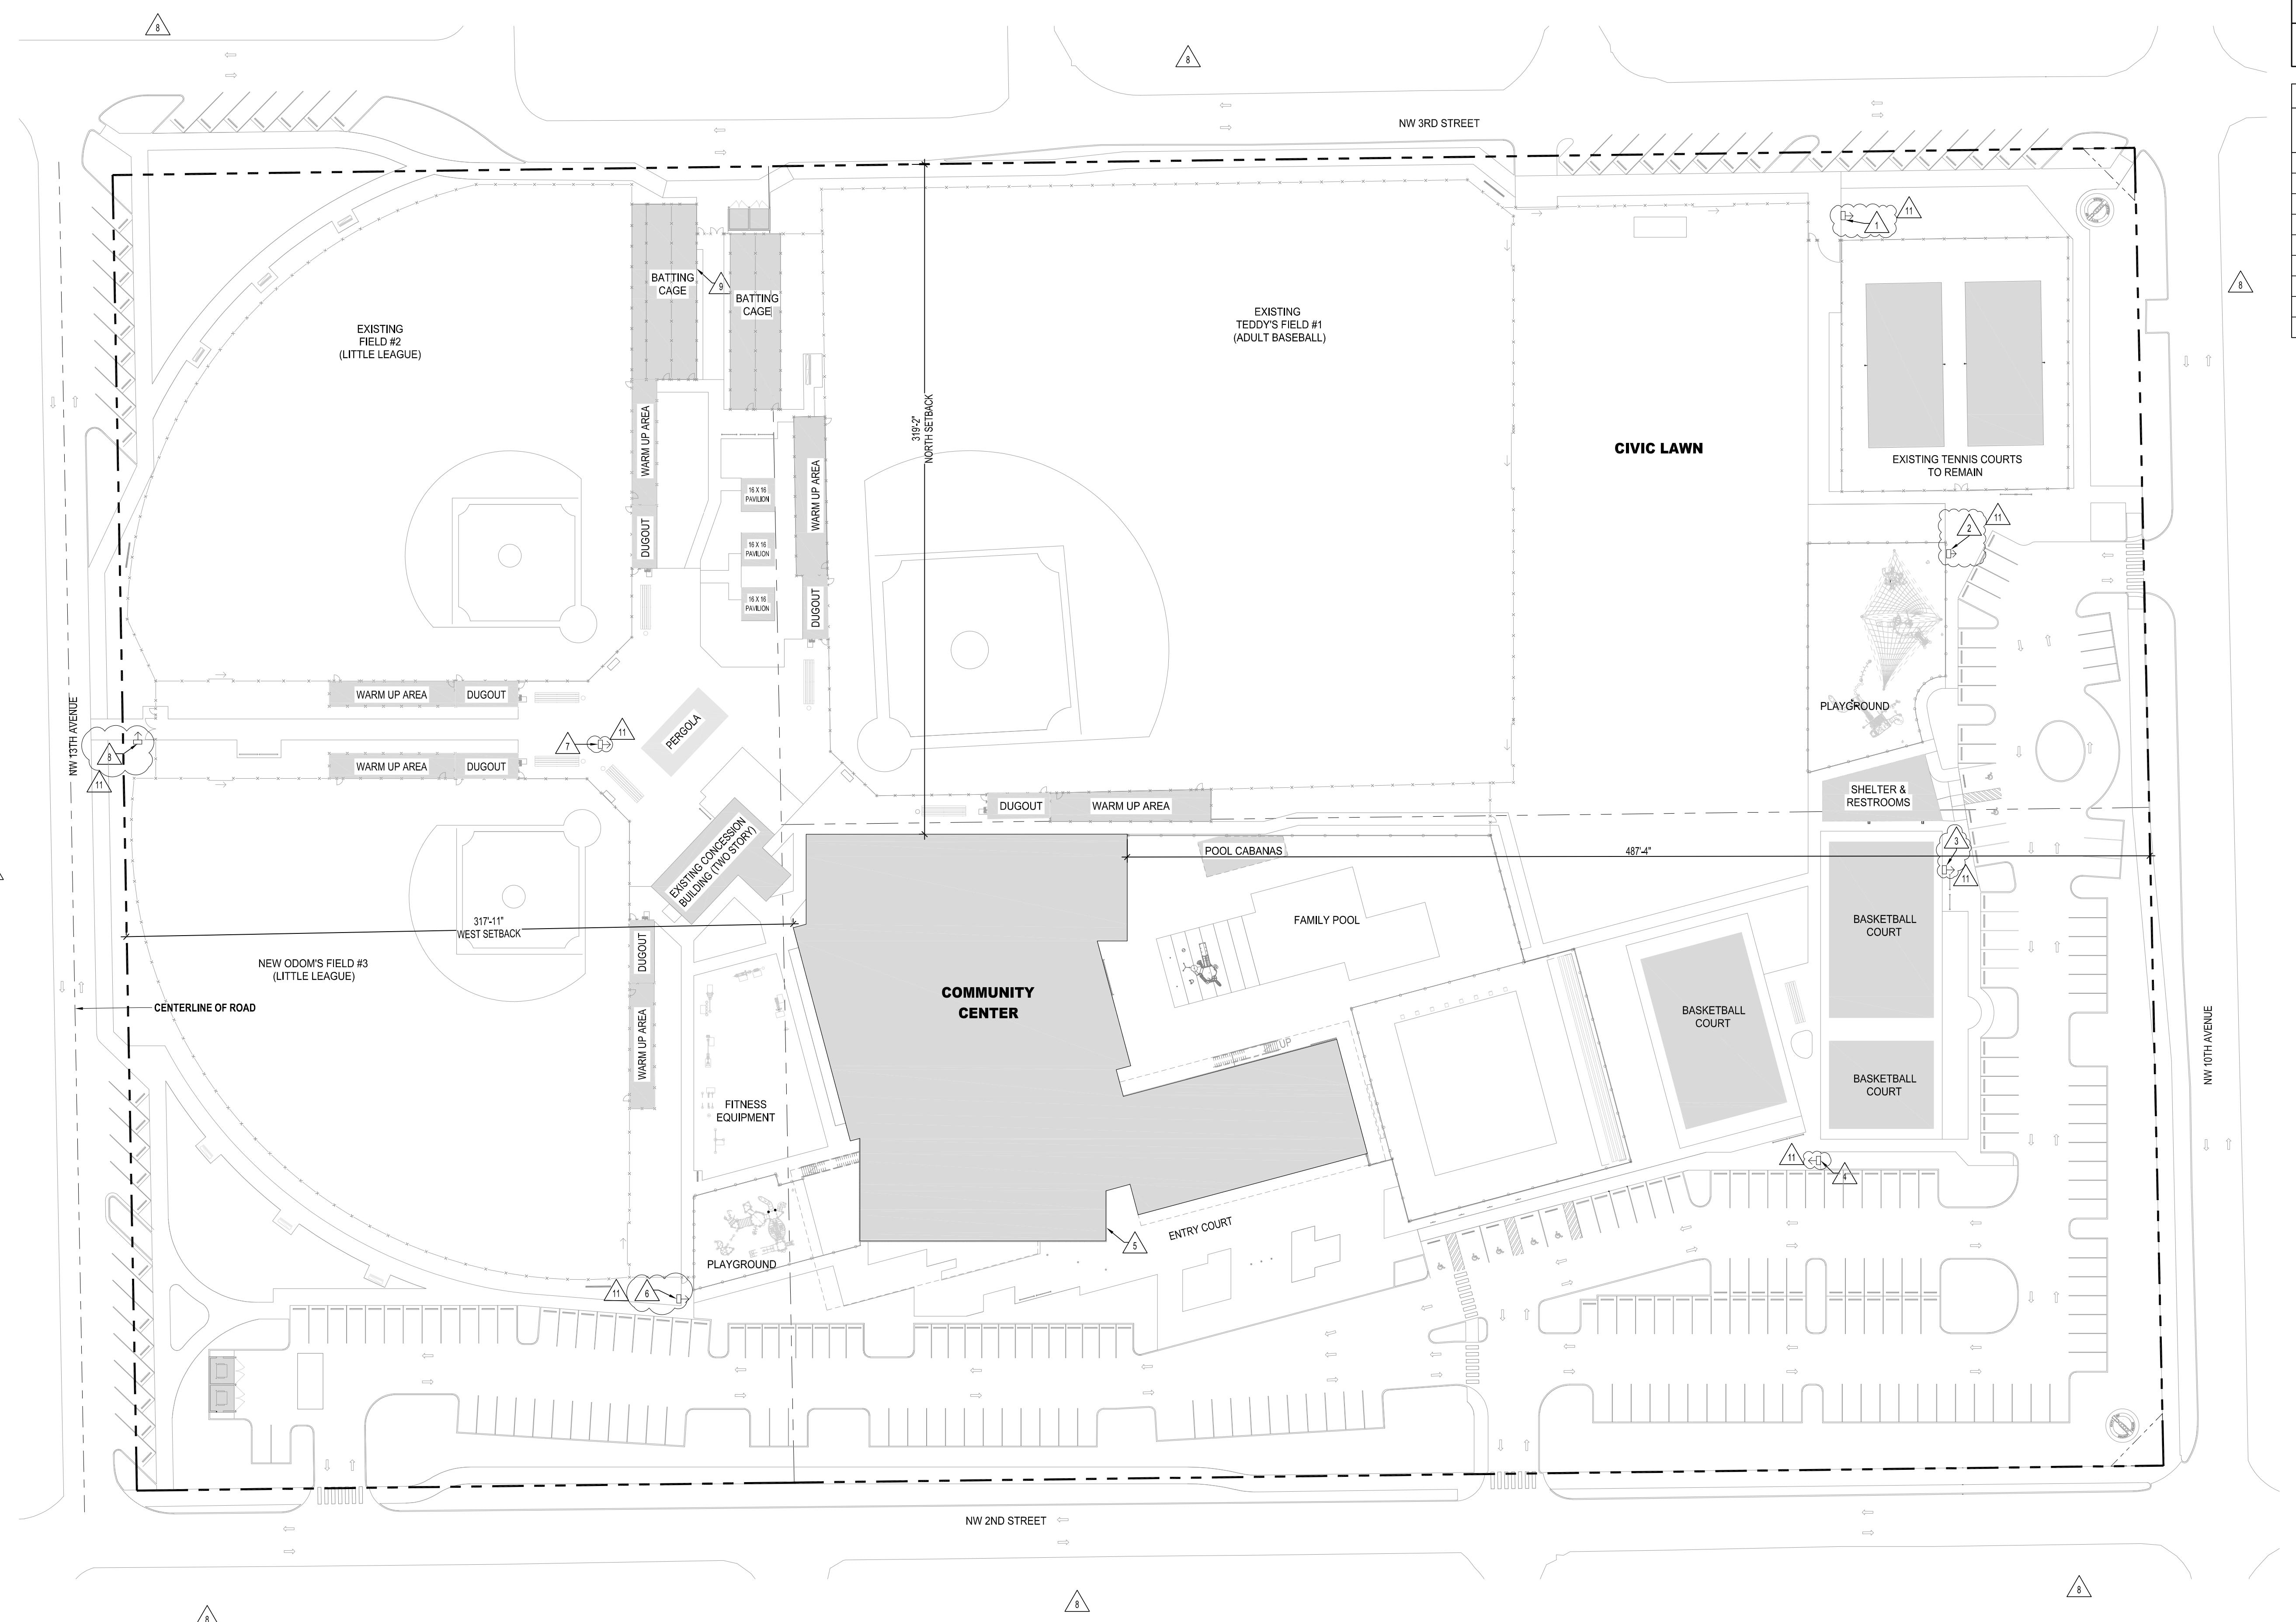


### WAYFINDING LOCATION SITE PLAN

SCALE: 1" = 40'-0"

GENERAL NOTES				
1. FOR SIGNAGE TYPE REFER TO SIGNAGE ELEVATIONS. 2. ALL SITE SIGNS ARE WALL MOUNTED OR FENCE MOUNTED UNLESS OTHERWISE NOTED.				

WAYFINDING PLAN LEGEND				
				WAYFINDING SIGN TYPE, REFER TO WAYFINDING ELEVATIONS

WAYFINDING LOCATION SCHEDULE				
TAG	AREA	LOCATION	MOUNT HEIGHT	MOUNT TYPE
1	SC	CIVIC LAWN / TENNIS COURTS	3'-0"	FLOOR
2	SC	PLAYGROUND	3'-0"	FLOOR
3	SC	SHELTER & RESTROOMS	3'-0"	FLOOR
4	SF	BASKETBALL COURTS	3'-0"	FLOOR
5	SE	BUILDING ENTRY COURT	4'-3"	WALL
6	SD	ODOM'S LITTLE LEAGUE - FIELD #3	3'-0"	FLOOR
7	SA	LITTLE LEAGUE - FIELD #2	3'-0"	FLOOR
8	SA	LITTLE LEAGUE - FIELD #2	3'-0"	FLOOR
9	SA	LITTLE LEAGUE - FIELD #2	3'-0"	FENCE

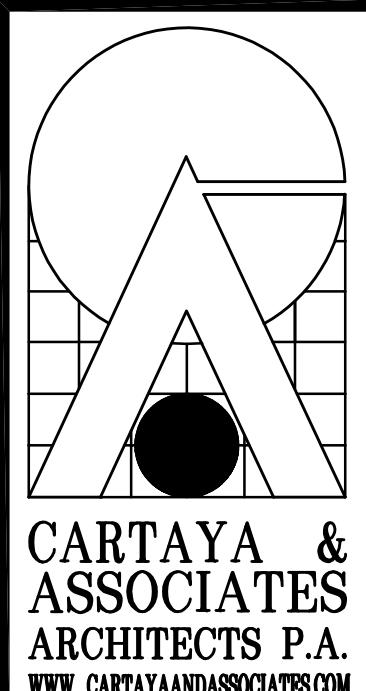

CARTAYA &  
ASSOCIATES  
ARCHITECTS P.A.  
www.cartayaandassociates.com

2400 E. COMMERCIAL BLVD, SUITE 201  
FT. LAUDERDALE, FLORIDA 33308  
954-771-2724

SEAL  
AA C001888


PROJECT: CITY OF DELRAY BEACH  
POMPEY PARK REC CENTER  
1101 NW 2ND ST, DELRAY BEACH  
FL 33444

REVISIONS:  
6 05-22-2020 CONFORMED REV  
1 04-22-2020 ADDED RM 42


CONFIRMED SET 09/22/2025  
TITLE: WAYFINDING LOCATION  
DATE: DECEMBER 27, 2022  
DRAWN BY: B.H.  
CHECKED BY: J.J. JS  
JOB NO: 2122

SHEET:  
WF100

ALL DESIGNS AND DETAILS CONTAINED OR REFERENCED IN THIS DRAWING ARE THE PROPERTY OF CARTAYA & ASSOCIATES ARCHITECTS P.A. AND SHALL NOT BE USED OR REPRODUCED IN WHOLE OR IN PART WITHOUT WRITTEN PERMISSION FROM THE PROJECT TEAM. EXISTING CONDITIONS AND DIMENSIONS ARE THE PROPERTY OF THE CITY OF DELRAY BEACH. THE FULL TEAM OF THE CONTRACTOR SHALL ALSO AGREE TO THE SAME. THIS DRAWING IS THE PROPERTY OF THE CITY OF DELRAY BEACH AND IS NOT FOR SALE.

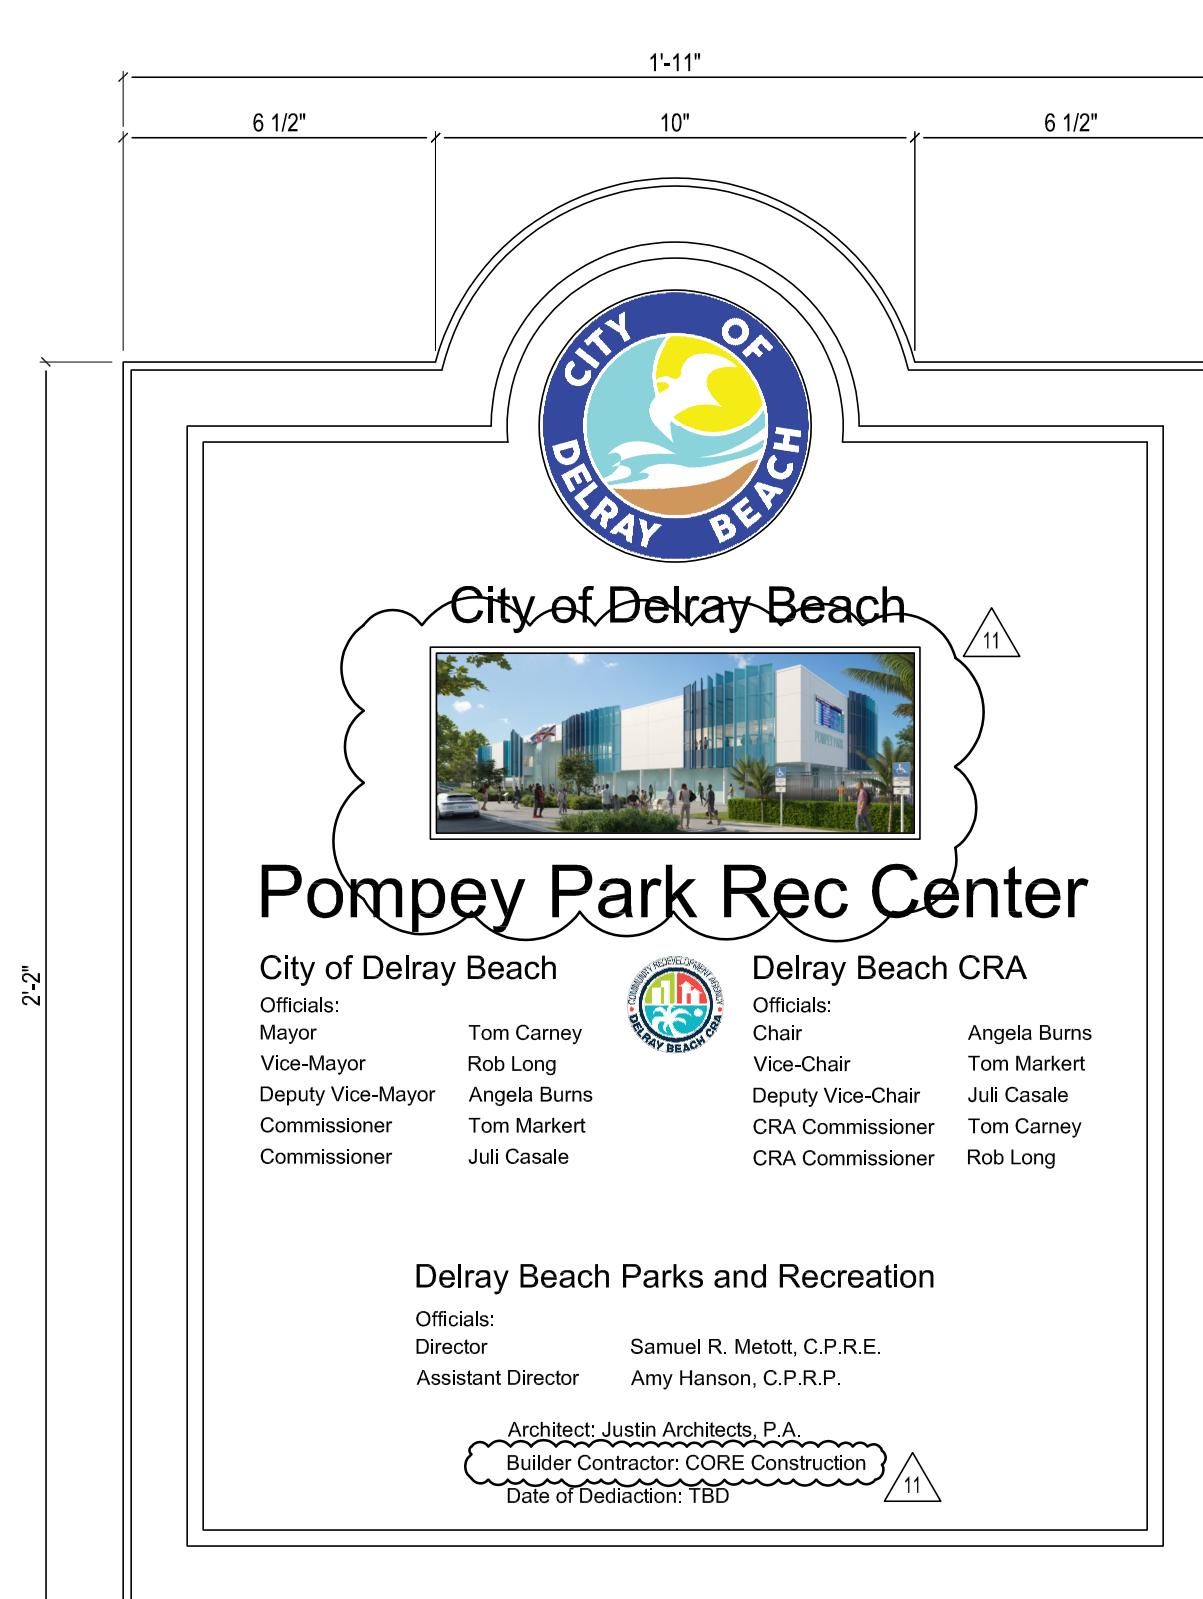

### BUILDING DEDICATION PLAQUE ELEVATION

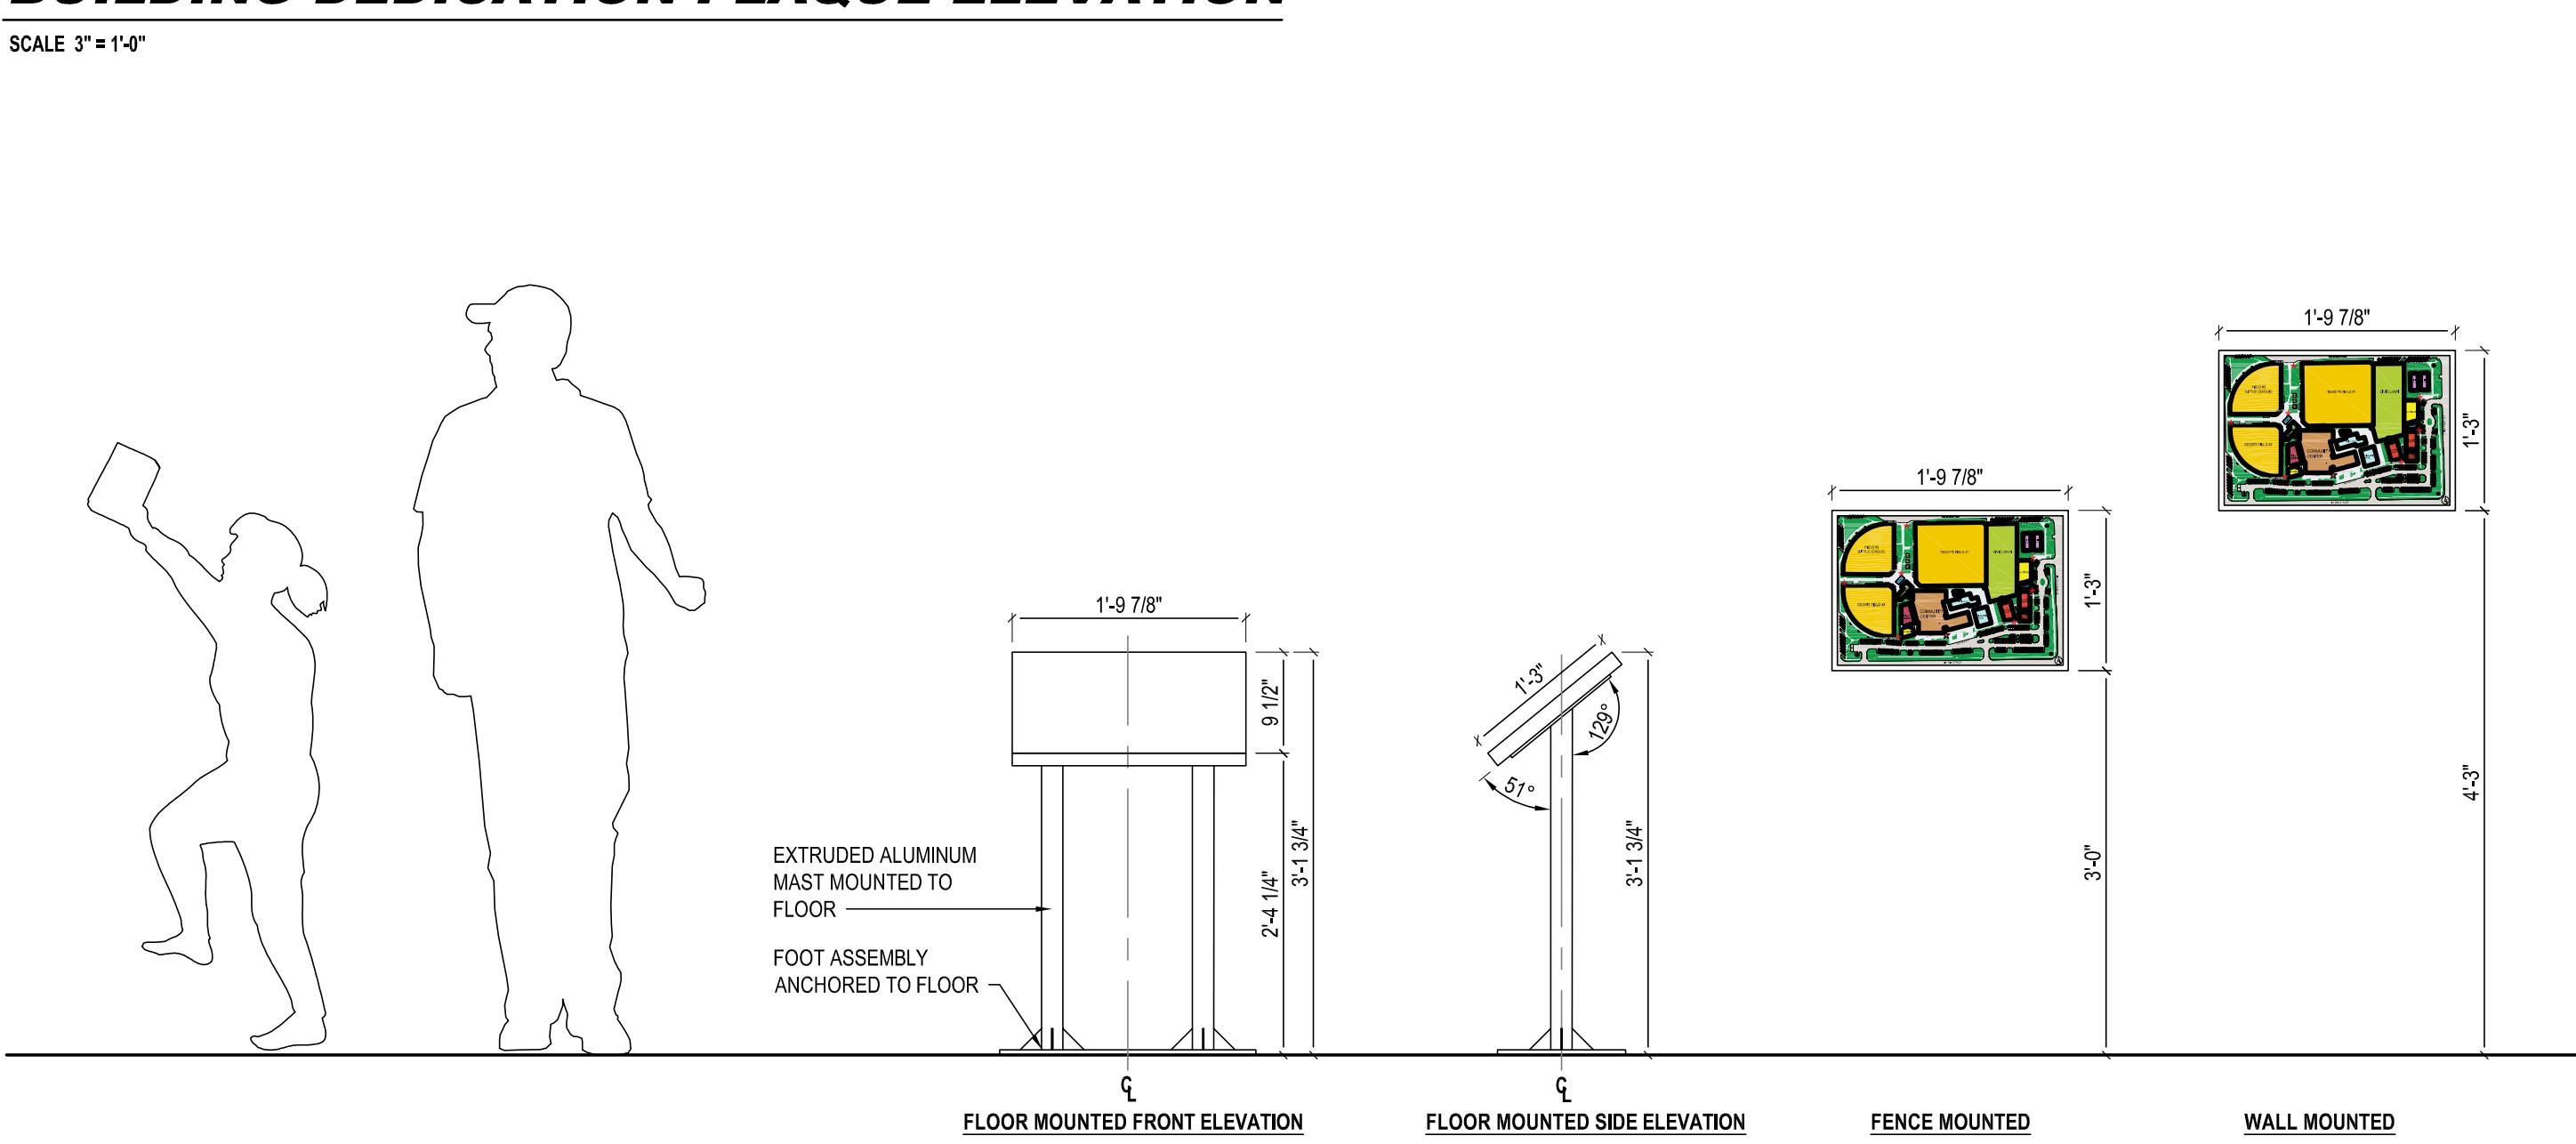


### WAYFINDING SIGNAGE ELEVATION

SCALE 3/4" = 1'-0"


### NORTH-FACED WAYFINDING LAYOUT

SCALE 3" = 1'-0"

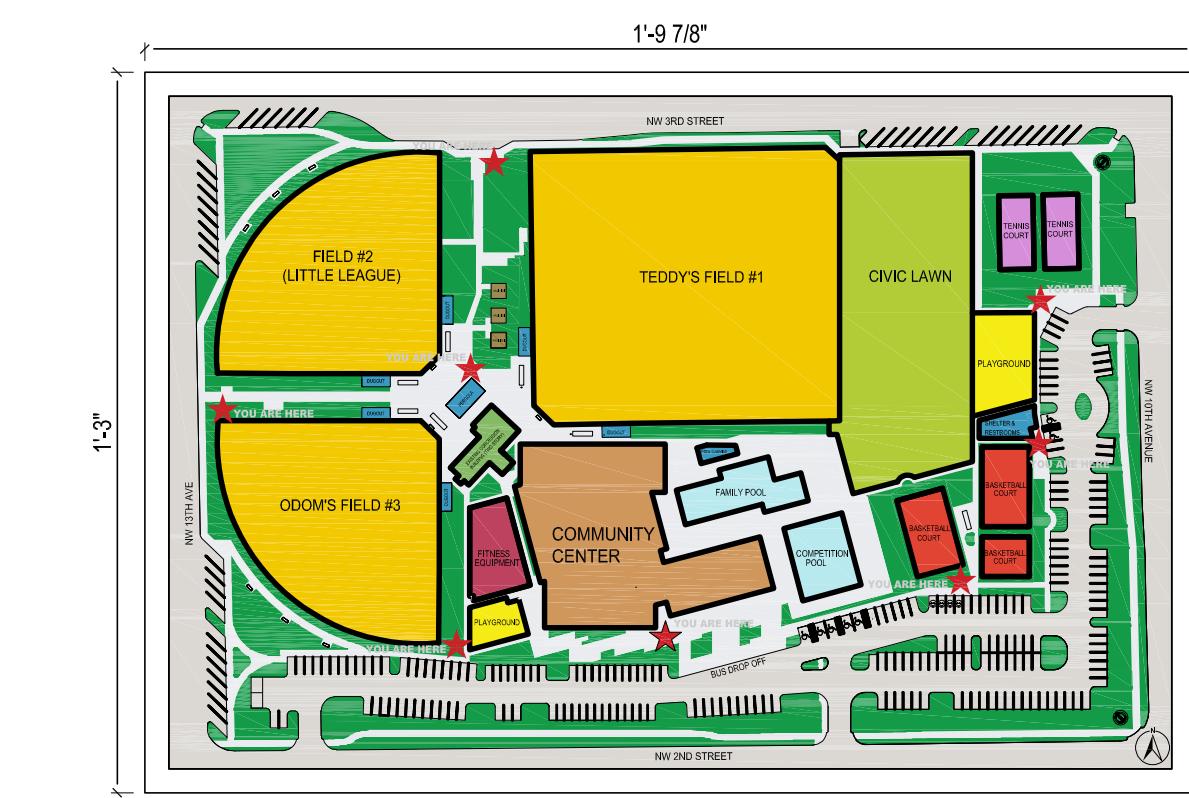


### SOUTH-FACED WAYFINDING LAYOUT

SCALE 3" = 1'-0"

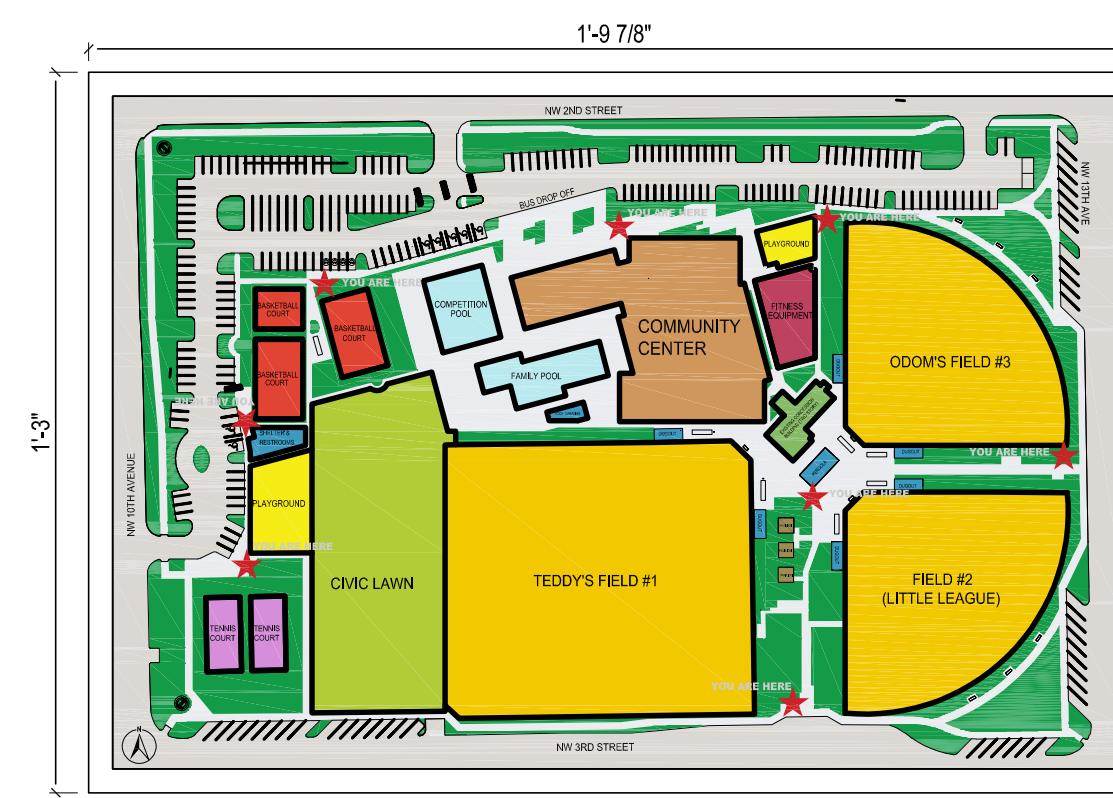

### TYP. WAYFINDING SIGNAGE PLAN

SCALE 6" = 1'-0"

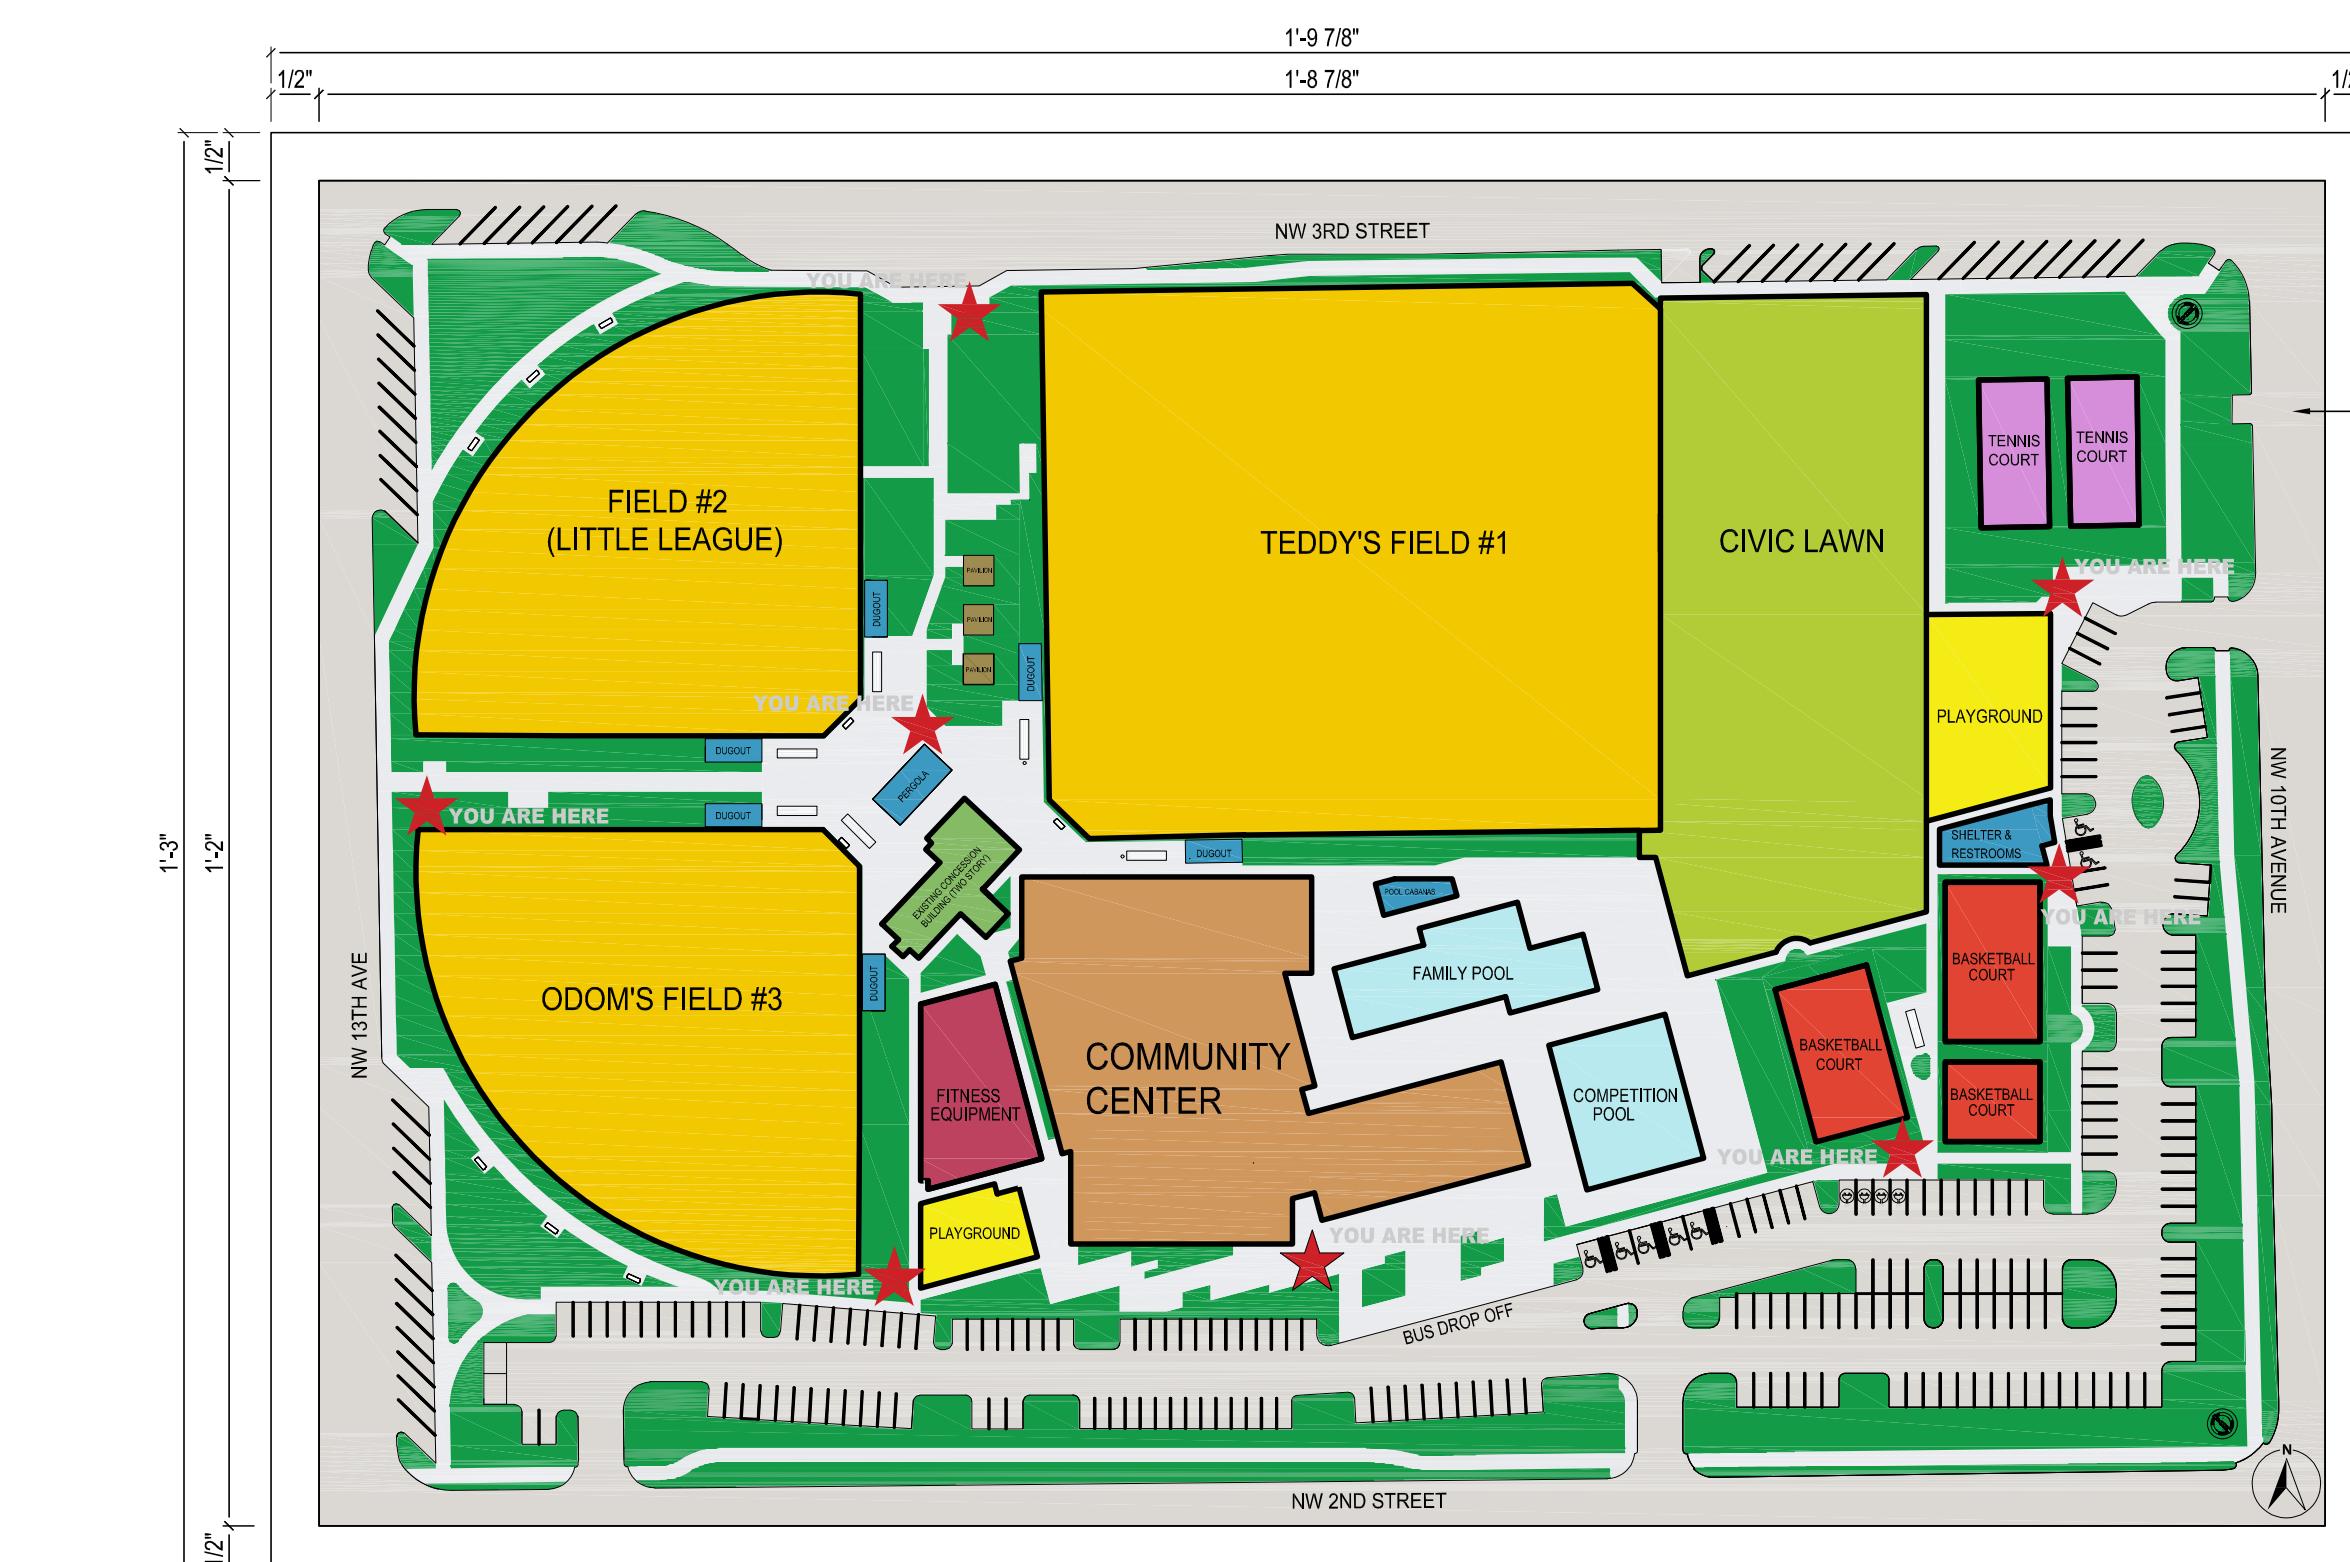

CONFIRMED SET 09/22/2025

REVISIONS: 4 09-20-2026 09-20-2026 09-20-2026 09-20-2026

PROJECT: CITY OF DELRAY BEACH POMPEY PARK REC CENTER 1101 NW 2ND ST. DELRAY BEACH FL. 33444


DATE: DECEMBER 27, 2022 DRAWN BY: B.H. CHECKED BY: J.J. JS

TITLE: BUILDING PLAQUE ELEVATIONS

JOB NO: 2122

SHEET: WF101

GENERAL NOTES	
1. FOR WAYFINDING SIGNAGE LOCATION, REFER TO WAYFINDING SITE PLAN.	
2. ALL SITE SIGNS ARE FLOOR MOUNTED UNLESS OTHERWISE NOTED.	
3. ALL TEXT AND GRAPHICS ARE SHOWN FOR ILLUSTRATION ONLY.	

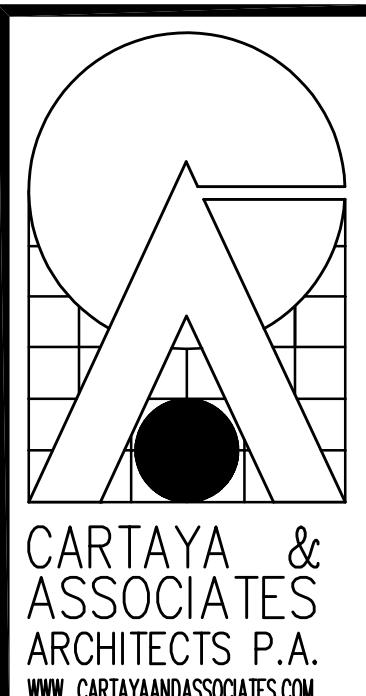

2400 E. COMMERCIAL BLVD. SUITE 201  
FT. LAUDERDALE, FLORIDA 33308  
954-771-2724

SEAL  
AA C001888

ALL DESIGNS AND DETAILS CONTAINED OR REFERENCED IN THIS DRAWING ARE THE PROPERTY OF CARTAYA & ASSOCIATES ARCHITECTS P.A. AND SHALL NOT BE REPRODUCED IN WHOLE OR IN PART WITHOUT WRITTEN PERMISSION FROM THE ARCHITECT. THIS DRAWING IS THE PROPERTY OF THE ARCHITECT AND IS BEING MADE AVAILABLE TO THE CONTRACTOR, SUB-CONTRACTOR, AND/OR THE OWNER FOR THE EXCLUSIVE USE IN THE CONSTRUCTION OF THE PROJECT. THE CONTRACTOR SHALL NOT DISSEminate THIS DRAWING TO ANY OTHER PERSON OR ENTITY.