

DESIGN CRITERIA

THE STRUCTURE IS DESIGNED IN ACCORDANCE WITH THE FLORIDA BUILDING CODE 8TH EDITION. REFERENCE TO OTHER STANDARD SPECIFICATIONS OR CODES SHALL MEAN THE LATEST PUBLICATION.

FOUNDATIONS ARE DESIGNED FOR AN ASSUMED ALLOWABLE BEARING PRESSURE OF 2,000 PSF.

SUPERIMPOSED LIVE LOADS: ROOFS AND CANOPIES: (REDUCIBLE)..... 20 PSF

Table with 2 columns: WIND LOADS and values. Includes Ultimate Wind Speed (156 MPH), Nominal Wind Speed (121 MPH), Mean Roof Height (19 FT), Risk Category (II), Wind Exposure (C), Enclosure Classification (ENCLOSED), Internal Pressure Coefficient (± 0.18), Directionality Factor (Kd) (0.85), and Shape Factors (PER CODE).

THIS BUILDING IS LOCATED IN THE WIND BORNE DEBRIS REGION. IMPACT RESISTANCE GLAZING IS REQUIRED.

CONCRETE

ALL CONCRETE PROPORTIONING, MIXING, TRANSPORTATION, PLACING, AND CURING SHALL CONFORM TO ACI 301.

ALL CONCRETE SHALL BE LABORATORY DESIGNED AND CONTROLLED TO MEET THE REQUIREMENTS OF ACI 318 AND THE PROJECT'S DESIGN BUILDING CODE.

USE OF CALCIUM CHLORIDE, CHLORIDE IONS, OR OTHER SALTS IS CONCRETE IS PROHIBITED.

CONCRETE SHALL CONFORM TO THE FOLLOWING:

Table with 4 columns: EC @ 28 DAYS, TYPE AGGREGATE, LOCATION, W/C RATIO (MAX). Rows include Normal Weight Slab-on-Grade (0.50), Normal Weight Walls (0.55), Normal Weight Footings (0.55), and Normal Weight All Other Concrete (0.55).

THE AIR CONTENT IN ALL CONCRETE EXPOSED TO WEATHER SHALL BE BETWEEN 1% & 4%.

CONCRETE PROTECTION FOR REINFORCEMENT SHALL BE AS NOTED BELOW, OR PER LATEST ACI 318 FOR CONDITIONS OTHER THAN THOSE LISTED:

Table with 2 columns: CONCRETE CAST AGAINST EARTH and BEAMS AND COLUMNS. Values are 3" and 1 1/2" respectively.

CHAMFER ALL EXPOSED CORNER 3/4" MINIMUM.

ALL HOOKS CALLED FOR IN STRUCTURAL DRAWINGS SHALL BE ACI STANDARD HOOKS, UNO.

REINFORCING STEEL SHALL CONFORM TO ASTM A615, GRADE 60 UNO.

ALL WELDED WIRE MESH SHALL CONFORM TO ASTM A185. LAP TWO SQUARES AT SPLICES.

DO NOT WELD REINFORCING STEEL UNLESS APPROVED IN WRITING BY THE STRUCTURAL ENGINEER.

THE ALL REINFORCING STEEL AND EMBEDS SECURELY IN PLACE PRIOR TO PLACING CONCRETE.

THE CONTRACTOR SHALL PROVIDE SUPPORTS TO MAINTAIN THE REQUIRED REINFORCING POSITION. 'WET STICKING' POWELS INTO CONCRETE IS NOT PERMITTED.

THE CONTRACTOR SHALL COMPARE THE STRUCTURAL PLANS AND DETAILS WITH THE ARCHITECTURAL PLANS AND DETAILS AND REPORT ANY DISCREPANCIES TO THE ARCHITECT PRIOR TO THE COMMENCEMENT OF SHOP DRAWINGS.

THE CONTRACTOR SHALL PROVIDE AN ALLOWANCE OF 1% OF TOTAL REINFORCING STEEL FOR THE PROJECT TO BE FABRICATED AND PLACED DURING CONSTRUCTION AT THE DIRECTION OF THE STRUCTURAL ENGINEER.

REQUIRED BY THE STRUCTURAL DRAWINGS. THE OWNER SHALL RECEIVE CREDIT FOR ANY UNUSED QUANTITY AT THE END OF THE PROJECT.

ALL REINFORCING SHALL HAVE AN ACI CLASS S SPLICE AT BAR LAPS.

METAL DECK

UNLESS NOTED OTHERWISE ON PLANS, THE METAL DECK SHALL BE GALVANIZED (G60 MINIMUM) CONFORMING TO THE STEEL DECK INSTITUTES SPECIFICATIONS, LATEST EDITION.

SEE STRUCTURAL DRAWINGS FOR METAL DECK TYPE AND GAGE.

THE HANGING OF ANY LOADS INCLUDING MECHANICAL EQUIPMENT FROM THE ROOF DECK IS PROHIBITED.

ALL METAL DECK SHALL BE FASTENED TO THE STEEL SUPPORTS AT END OF PANEL AND AT ALL INTERMEDIATE SUPPORTS PER DETAIL 8/82.2.

DECKING SHALL BE CONTINUOUS OVER 3 SPANS MINIMUM WHERE ALLOWABLE WITH SUPPORTING STRUCTURE.

TOUCH UP ALL AREAS DAMAGED DURING INSTALLATION WITH REPAIR PAINT MATCHING THE SHOP COAT.

STEEL JOIST

ALL OPEN WEB JOINT AND JOIST GIRDERS SHALL BE FABRICATED, FURNISHED, AND ERRECTED IN ACCORDANCE WITH THE STEEL JOIST INSTITUTES STANDARD SPECIFICATIONS FOR OPEN WEB STEEL JOISTS, LATEST EDITION.

THE DESIGN OF ALL STEEL JOIST AND JOIST GIRDERS SHALL BE BY THE MANUFACTURER'S ENGINEER. ALL JOIST AND JOIST GIRDERS ALONG WITH THE BRIDGING SHALL BE DESIGNED FOR THE GRAVITY LOADS OF THE PROJECT IN ADDITION TO THE WIND LOADS SHOWN ON THE STRUCTURAL DRAWINGS.

A DEAD LOAD OF 10 PSF MAY BE USED FOR NET UPLIFT CALCULATIONS.

K SERIES JOISTS SHALL BEAR A MINIMUM OF 2 1/2" OVER STEEL SUPPORTS. LH SERIES JOISTS SHALL BEAR A MINIMUM OF 4" OVER STEEL SUPPORTS. BEARING PLATES AND ANGLES SHALL BE ADJUSTED TO PROVIDE LEVEL BEARING ON SUPPORT SURFACE.

SHOP DRAWINGS SHALL BE SUBMITTED COMPLETELY DETAILING THE JOISTS FOR ERECTION. INCLUDE ALL BRIDGING AND CONNECTIONS. CALCULATIONS AND SHOP DRAWINGS SHALL BE SIGNED, SEALED, AND DATED BY A STRUCTURAL ENGINEER REGISTERED IN THE STATE OF THE PROJECT.

PROVIDE A SHOP COAT OF STANDARD PRIMER PAINT. COLOR TO BE SPECIFIED BY THE ARCHITECT OR OWNER. PRIMER TO BE COMPATIBLE WITH FINISH COAT WHERE APPLICABLE. TOUCH UP DAMAGED AREAS WITH SAME PAINT USED FOR SHOP COAT.

FOUNDATIONS

A GEOTECHNICAL ENGINEER REGISTERED IN THE STATE OF THE PROJECT SHALL INSPECT AND ASSURE THE ADEQUACY OF ALL SUBGRADES, FILLS, AND BACKFILLS BEFORE PLACEMENT OF FOUNDATIONS, FOOTINGS, SLABS, ETC. WRITTEN ACCEPTANCE OF THE WORK INSPECTED AND VERIFICATION OF ASSUMED SOIL BEARING PRESSURE SHALL BE SUBMITTED TO THE ARCHITECT AND STRUCTURAL ENGINEER.

WHERE FOOTING STEPS ARE REQUIRED, THE STEPS SHALL BE NO STEEPER THAN ONE VERTICAL TO TWO HORIZONTAL, UNO ON PLAN. THE CONTRACTOR IS RESPONSIBLE FOR LOCATING THE REQUIRED FOOTING STEP LOCATIONS.

STEEL

ALL STRUCTURAL STEEL SHALL CONFORM TO THE FOLLOWING:

- ASTM A992 FOR W. SHAPES
ASTM A36 FOR PLATES, ANGLES, & MISC FRAMING
ASTM A588, GRADE 50, WHERE NOTED
ASTM A501 OR A53 FOR PIPE
ASTM A500, GRADE B FOR TUBES

HEADED STUDS SHALL COMPLY WITH ASTM A108 AND SHALL BE AUTOMATICALLY END WELDED PER MANUFACTURER'S RECOMMENDATIONS.

ANCHOR RODS SHALL CONFORM TO ASTM F1554, GRADE 36, UNO.

ALL CONNECTION BOLTS SHALL CONFORM TO ASTM A325.

WELDING OF STRUCTURAL STEEL SHALL BE PER AWS D1.1, LATEST EDITION.

WHERE FILLET WELD SIZE ISN'T CALLED-OUT ON WELD SYMBOL, FILLET SIZE SHALL BE 1/16" SMALLER THAN THE THICKNESS OF THE THINNER OF THE ELEMENTS TO BE WELDED.

UNLESS NOTED OTHERWISE PROVIDE THE GREATER OF THE FOLLOWING BEAM-END CONNECTIONS:

1) MINIMUM 5/16" DOUBLE ANGLE SHEAR CONNECTION, FULL DEPTH OF THE BEAM, WELDED OR BOLTED WITH VERTICAL BOLT SPACING OF 3".

2) WHERE BEAM REACTIONS ARE SHOWN, CONNECTIONS SHALL DEVELOP THE REACTION GIVEN.

3) WHEN BEAM REACTIONS ARE NOT SHOWN, CONNECTIONS SHALL BE PROPORTIONED TO SUPPORT 60% OF THE TOTAL UNIFORM LOAD CAPACITY SHOWN IN THE UNIFORM LOAD TABLES OF THE AISC MANUAL FOR THE GIVEN BEAM, SPAN, AND GRADE OF STEEL USED.

FOR COMPOSITE BEAMS THE PROPORTION CONNECTIONS FOR 90% OF THE UNIFORM LOAD CAPACITY.

4) CONNECTIONS SHALL BE PROPORTIONED FOR THE ECCENTRICITY BETWEEN CENTROIDS OF THE CONNECTION AND THE SUPPORTING MEMBER.

STRUCTURAL STEEL SHALL BE SHOP PRIMED PER SSPC PAINT SYSTEM NO. 7-00. PRIMER SHALL BE SSPC PAINT DRY FILM THICKNESS OF 2.0 MILS. OMIT PAINT AT SURFACES TO BE FIREPROOFED.

TOUCH-UP BOLT HEADS, NUTS, FIELD WELDS, AND ABRASIONS IN SHOP PRIMER WITH SAME PAINT.

ALL STEEL EXPOSED TO WEATHER SHALL BE HOT-DIPPED GALVANIZED.

IF ANY DISCREPANCIES BETWEEN SPECIFICATIONS, NOTES, AND DRAWINGS ARE NOTED, THE MORE STRINGENT REQUIREMENT GOVERNS.

COLUMN ANCHOR BOLTS ARE DESIGNED FOR COMPLETE CONDITION ONLY. CONTRACTOR SHALL PROVIDE ALL TEMPORARY BRACING REQUIRED TO MAINTAIN STABILITY UNTIL ALL BRACING ELEMENTS REQUIRED FOR STRUCTURAL STABILITY ARE IN PLACE.

THE CONTRACTOR SHALL BE RESPONSIBLE FOR COORDINATION OF MISC. STEEL SHOWN ON THE STRUCTURAL DRAWINGS SUCH AS SHELF ANGLES, LINTELS, SUPPORT MEMBERS FOR CURTAIN WALL OR MASONRY AND EDGE ANGLES FOR OPENINGS AND PERIMETER CONDITIONS.

IT IS THE INTENT OF THESE DRAWINGS THAT THESE ITEMS ARE FIELD ATTACHED BY FIELD WELDING OR FIELD BOLTING TO MEET TOLERANCES REQUIRED BY THE OTHER TRADES. THESE TOLERANCES MAY BE MORE STRINGENT THAN AISC TOLERANCES.

THE CONTRACTOR SHALL COMPARE THE STRUCTURAL PLANS AND DETAILS WITH THE ARCHITECTURAL PLANS AND DETAILS AND REPORT ANY DISCREPANCIES TO THE ARCHITECT PRIOR TO THE COMMENCEMENT OF SHOP DRAWINGS.

THE CONTRACTOR SHALL PROVIDE AN ALLOWANCE OF 1% OF TOTAL STRUCTURAL STEEL FOR THE PROJECT TO BE FABRICATED AND INSTALLED DURING CONSTRUCTION AS DIRECTED BY THE STRUCTURAL ENGINEER IN ADDITION TO THE STRUCTURAL STEEL REQUIRED BY THE CONSTRUCTION DRAWINGS.

THE OWNER SHALL RECEIVE CREDIT FOR ANY UNUSED QUANTITY AT THE COMPLETION OF THE PROJECT.

TILT-UP WALL PANEL NOTES

DESIGN AND DETAILING OF ALL TILT-UP WALL PANELS SHALL BE PROVIDED BY DELEGATED SPECIALTY ENGINEER.

SIGNED AND SEALED SHOP DRAWINGS OF ALL TILT-UP SHALL BE SUBMITTED TO EOR FOR REVIEW. SHOP DRAWINGS SHALL SPECIFY ALL PANEL THICKNESS, DIMENSIONS, REINFORCING, EMBEDS, HOLD-DOWNS, POWELS, AND JOINT LOCATIONS.

DEFERRED SUBMITTALS

THE FOLLOWING ITEMS ARE CONSIDERED DEFERRED SUBMITTALS AND SHALL BE SUBMITTED TO THE ENGINEER OF RECORD:

- 1. PRE-ENGINEERED TRUSS SYSTEM
2. METAL FABRICATIONS & STEEL CONNECTIONS
3. ROOF TOP EQUIPMENT AND ANCHORAGES
4. STRUCTURAL STEEL CONNECTIONS
5. TILT-UP CONCRETE PANELS
6. TILT-UP PANEL STEEL EMBEDS

ALL DEFERRED DESIGN SUBMITTALS, SHOP DRAWINGS AND CALCULATIONS PROVIDED BY OTHERS AND SUBMITTED FOR REVIEW SHALL BE SIGNED AND SEALED BY AN ENGINEER REGISTERED IN THE STATE OF THE PROJECT.

DEFERRED SUBMITTALS NOT LISTED WILL NOT BE REVIEWED BY THE ENGINEER OF RECORD AND SHALL BE SUBMITTED TO THE BUILDING OFFICIAL.

SUPPLEMENTARY NOTES

THE CONTRACTOR IS SOLELY RESPONSIBLE FOR THE DESIGN, ADEQUACY, AND SAFETY OF ERECTION, BRACING, SHORING, TEMPORARY SUPPORTS, ETC. THE STRUCTURAL ELEMENTS ARE NOT CONSIDERED STABLE UNTIL THE STRUCTURE IS COMPLETE.

REVIEW OF THE SUBMITTAL INFORMATION SHALL BE FOR GENERAL REQUIREMENTS OF THE PROJECT, AND SHALL NOT INCLUDE CHECKING OF DETAILED DIMENSIONS OR DETAILED QUANTITIES, NOR REVIEW OF THE CONTRACTOR'S SAFETY MEASURES ON OR OFF THE WORKSITE OR THE MEANS AND METHODS OF DOING ANY WORK.

THE CONTRACTOR SHALL VERIFY ALL EXISTING CONDITIONS AND ARCHITECTURAL AND STRUCTURAL PLAN DIMENSIONS AND ELEVATIONS PRIOR TO THE COMMENCEMENT OF CONSTRUCTION AND NOTIFY THE STRUCTURAL ENGINEER OF ANY CONFLICTS.

ALL STRUCTURAL OPENINGS AROUND OR AFFECTED BY MECHANICAL, ELECTRICAL AND PLUMBING EQUIPMENT SHALL BE VERIFIED WITH EQUIPMENT PURCHASED BEFORE PROCEEDING WITH STRUCTURAL WORK AFFECTED.

ANY ENGINEERING DESIGN PROVIDED BY OTHERS AND SUBMITTED FOR REVIEW SHALL BEAR THE SEAL OF AN ENGINEER REGISTERED IN THE STATE OF THE PROJECT.

GENERAL CONTRACTOR MUST REVIEW AND APPROVE SHOP DRAWINGS PRIOR TO SUBMITTAL TO ARCHITECT/ENGINEER. SUBMITTALS WHICH DO NOT CONTAIN THE CONTRACTOR'S SHOP DRAWING STAMP OR HAVE BEEN MERELY 'RUBBER STAMPED' SHALL BE RETURNED WITHOUT REVIEW. CONTRACTOR SHOULD ALLOW TWO WEEKS FOR SUBMITTAL REVIEW.

CONTRACTOR SHALL NOT ORDER MATERIAL OR COMMENCE WITH CONSTRUCTION UNTIL SHOP DRAWINGS HAVE BEEN REVIEWED AND APPROVED. WORK DONE OR ORDERS PLACED BEFORE SHOP DRAWING APPROVAL IS AT THE CONTRACTOR'S RISK.

THE PROJECT'S STRUCTURAL DRAWINGS AND ELECTRONIC FILES ARE THE PROPERTY OF LOWE STRUCTURES, INC. THE CONTRACTOR AND SUBCONTRACTOR SHALL COMPENSATE LOWE STRUCTURES, INC. FOR THE USE OF THE PROJECT'S CAD FILES FOR ANY PURPOSE INCLUDING SHOP DRAWING PREPARATION.

THE CONTRACTOR SHALL NOT SCALE DRAWINGS. DIMENSIONS SHOWN ON ARCHITECTURAL AND STRUCTURAL PLANS AND DETAILS WILL CONTROL.

POST INSTALLED ANCHORS

POST-INSTALLED ANCHORS SHALL ONLY BE USED WHERE SPECIFIED ON THE CONSTRUCTION DOCUMENTS. THE CONTRACTOR SHALL OBTAIN APPROVAL FROM THE EOR PRIOR TO INSTALLING POST-INSTALLED ANCHORS IN PLACE OF MISSING OR MISPLACED CAST-IN-PLACE ANCHORS.

Holes shall be drilled and cleaned in accordance with the manufacturer's written instructions. Substitution requests for products other than those specified below shall be submitted by the contractor to the EOR along with calculations that are prepared & sealed by a registered professional engineer.

The calculations shall demonstrate that the substituted product is capable of achieving the pertinent equivalent performance values (minimum) of the specified product using the appropriate design procedure and/or standards as required by the building code.

Provide continuous special inspection for all mechanical and adhesive anchors per the applicable evaluation report.

CONCRETE ANCHORS

MECHANICAL ANCHORS: SHALL HAVE BEEN TESTED AND QUALIFIED FOR USE IN ACCORDANCE WITH ACI 308 AND ICC-ES AC108 FOR CRACKED AND UNCRACKED CONCRETE RECOGNITION. PRE-APPROVED MECHANICAL ANCHORS INCLUDE:

- SIMPSON STRONG TIE "TITEN-HD"
- SIMPSON STRONG TIE "TITEN"
- HELIX "KWIK BOLT 3"
- DEWALT "SCREW-BOLT +"

ADHESIVE ANCHORS: SHALL HAVE BEEN TESTED AND QUALIFIED FOR USE IN ACCORDANCE WITH ACI 308 AND ICC-ES AC308 FOR CRACKED AND UNCRACKED CONCRETE RECOGNITION. PRE-APPROVED ADHESIVE ANCHORS INCLUDE:

- HELIX "HY 200-A"
- SIMPSON "SET-XP"
- SIMPSON "SET-3G"
- DEWALT "PURE 1104"

POWDER AND GAS ACTUATED FASTENERS: SHALL HAVE BEEN TESTED AND QUALIFIED FOR USE IN ACCORDANCE WITH ICC-ES AC70. PRE-APPROVED MECHANICAL ANCHORS INCLUDE:

- SIMPSON STRONG TIE "POWER DRIVEN FASTENERS"
- SIMPSON STRONG TIE "GAS ACTUATED FASTENERS"

MASONRY ANCHORS

MECHANICAL ANCHORS: SHALL HAVE BEEN TESTED AND QUALIFIED FOR USE IN ACCORDANCE WITH ICC-ES AC01 OR AC106. PRE-APPROVED MECHANICAL ANCHORS INCLUDE:

- SIMPSON STRONG TIE "TITEN-HD"
- SIMPSON STRONG TIE "TITEN"
- BULDEX "TAPCON"
- HELIX "KWIK BOLT 3"
- DEWALT "SCREW-BOLT +"



ADHESIVE ANCHORS: SHALL HAVE BEEN TESTED AND QUALIFIED FOR USE IN ACCORDANCE WITH ICC-ES AC08. PRE-APPROVED ADHESIVE ANCHORS INCLUDE:

- HELIX "HY 270"
- SIMPSON "SET-XP"
- SIMPSON "200-A"
- DEWALT "AC100-GOLD"

ANCHORS INSTALLED IN CONCRETE MASONRY SHALL BE INSTALLED INTO SOLID GROUTED CONCRETE MASONRY.

ADHESIVE ANCHORS SHALL BE INSTALLED WITH 12 BAR DIAMETER EMBEDMENT MINIMUM UNO.

Table with 4 columns: COMPONENT & CLADDING DESIGN WIND PRESSURES (PSF), ZONE, 10 SF, 50 SF, 100 SF. Includes sections for ROOF, OVERHANG, WALLS, and PARAPET.

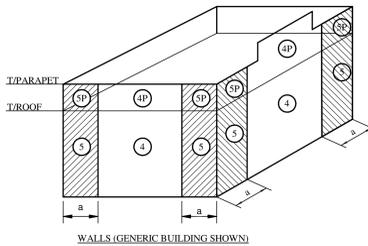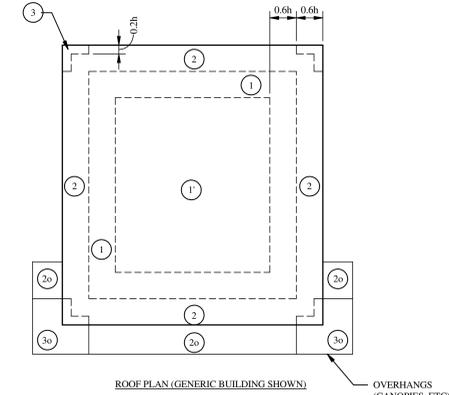

bdg architects logo and contact information: 100 N Laura Street, Suite 801, Jacksonville, FL 32202. Phone: 904-640-1309. Lic #: AA-0003590. Website: www.bdglib.com

SHOPPES AT THE HEART OF TRADITION
BUILDING 4 - SHELL
10400 SW DISCOVERY WAY
PORT ST. LUCIE, FL - 34987

THESE DRAWINGS AND PLANS ARE THE PROPERTY OF BGD ARCHITECTS AND SHALL BE KEPT IN CONFIDENCE. ANY REPRODUCTION OR DISSEMINATION OF THESE DRAWINGS WITHOUT THE WRITTEN APPROVAL OF BGD ARCHITECTS IS PROHIBITED.

Professional Engineer Seal for Timothy J. Morgan, State of Florida, License No. 80481, dated 9/18/2025.

Reviewed for Code Compliance stamp from Port St. Lucie Building Department, dated 09/23/2025.

Table with 3 columns: ISSUE, DATE, DESCRIPTION. Shows revision 1 on 09/15/2025.

PROJECT INFORMATION BLOCK table with fields for JOB # (250024), DATE (06/27/2025), DRAWN BY (ALC), CHECKED BY (TJM), and SHEET TITLE.

GENERAL NOTES & DESIGN CRITERIA

SHEET NUMBER


S0.1

LOWE STRUCTURES, INC. 11651 Central Pkwy., Suite 106, Jacksonville, FL 32224. Phone: (904) 992-0377. FL Cert of Auth: 28261. EOR: Timothy J. Morgan FL PE: 80481.

This item has been electronically sealed by Timothy J. Morgan on 9/18/2025 using a digital signature. Printed copies of this document are not considered signed and sealed and the signature must be verified on any electronic copies.

SHOPPES AT THE HEART OF TRADITION
BUILDING 4 - SHELL
10400 SW DISCOVERY WAY
PORT ST. LUCIE, FL - 34987

THESE DRAWINGS AND PLANS ARE THE PROPERTY OF BGD ARCHITECTS AND ANY COPIES OR REPRODUCTIONS THEREOF, IN ANY FORM OR BY ANY MEANS, WITHOUT THE EXPRESS WRITTEN APPROVAL OF BGD ARCHITECTS, ARE STRICTLY PROHIBITED. THE USER OF THESE DRAWINGS AND PLANS SHALL BE RESPONSIBLE FOR OBTAINING ALL NECESSARY PERMITS AND APPROVALS FROM THE APPROPRIATE AGENCIES AND AUTHORITIES. BGD ARCHITECTS SHALL NOT BE RESPONSIBLE FOR ANY DISCREPANCIES OR OMISSIONS IN THESE DRAWINGS AND PLANS, NOR FOR ANY DAMAGE TO PERSONS OR PROPERTY CAUSED BY THE USE OF THESE DRAWINGS AND PLANS. THE USER SHALL BE RESPONSIBLE FOR VERIFYING THE ACCURACY OF ALL DIMENSIONS AND CONDITIONS SHOWN ON THESE DRAWINGS AND PLANS. BGD ARCHITECTS SHALL NOT BE RESPONSIBLE FOR ANY DISCREPANCIES OR OMISSIONS IN THESE DRAWINGS AND PLANS, NOR FOR ANY DAMAGE TO PERSONS OR PROPERTY CAUSED BY THE USE OF THESE DRAWINGS AND PLANS.

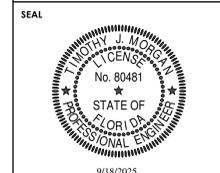


9/18/2025

ISSUE	DATE	DESCRIPTION
0	06/27/2025	ISSUE FOR PERMIT
1	09/15/2025	REVISION 1

PROJECT INFORMATION BLOCK	
JOB #	250024
DATE	06/27/2025
DRAWN BY:	MLC
CHECKED BY:	TJM

SHEET TITLE	
FOUNDATION PLAN	

SHEET NUMBER
S1.1

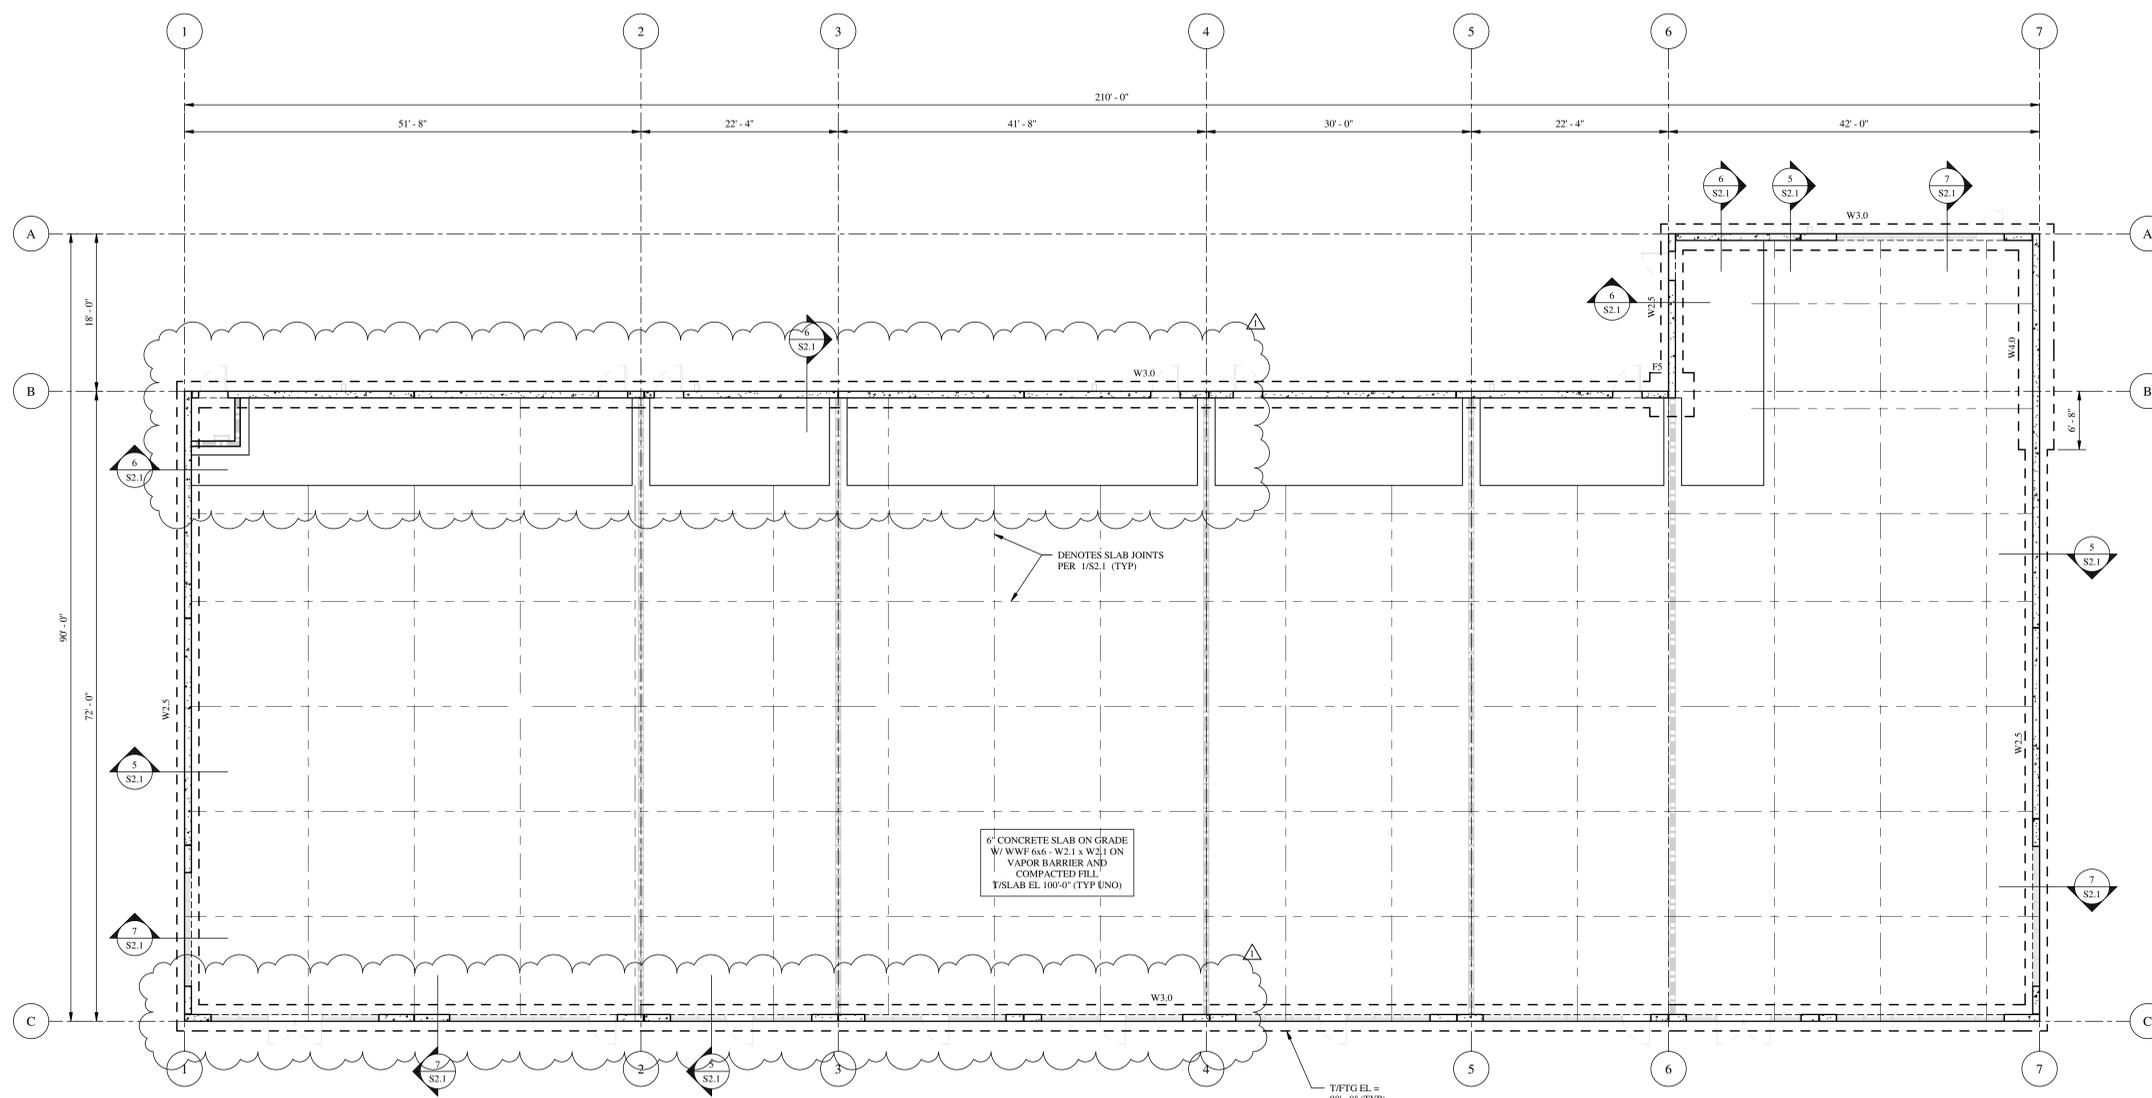

FOUNDATION PLAN
SCALE: 1/8" = 1'-0"
PLAN


- PLAN NOTES:**
- SEE S0.1 FOR GENERAL NOTES AND DESIGN CRITERIA.
 - CONTRACTOR TO COORD. ALL DIMS & LAYOUT W/ ARCH PLAN PRIOR TO THE COMMENCEMENT OF CONSTRUCTION. ARCH DIMS AND ELEVATIONS WILL CONTROL.
 - ALL ELEVATIONS ARE BASED ON A DATUM T/ SLAB ELEVATION OF 100'-0" COORD ELEVATION W/ CIVIL & ARCH.
 - F# & W# DENOTES FOOTING TYPE. SEE SCHEDULE ON THIS SHEET FOR FOOTING SIZE & REINF.
 - SEE 2S2.1 WHERE PIPES PENETRATE BUILDING PERIMETER.
 - SEE 3S2.1 FOR REINF @ WALL FTG CORNERS.
 - SEE 4S2.1 FOR FOOTING STEP DETAIL. GC TO FIELD VERIFY REQ'D STEP LOCATIONS.

FOOTING SCHEDULE						
TYPE	LENGTH	WIDTH	DEPTH	BOTTOM REINF (LONG WAY)	BOTTOM REINF (SHORT WAY)	REMARKS
F5	5'-0"	5'-0"	1'-2"	6#5	6#5	
W2.5	CONT	2'-0"	1'-2"	3#5	#4 @ 24" OC	
W3.0	CONT	3'-0"	1'-2"	4#5	#4 @ 24" OC	
W4.0	CONT	4'-0"	1'-2"	5#5	#4 @ 24" OC	

Reviewed for Code Compliance
Permit Number: Pre-review 184
Discipline: Building
Approved By: fboulos
Approval Date: 09/23/2025

This item has been electronically sealed by Timothy J. Morgan on 9/18/2025 using a digital signature. Printed copies of this document are not considered signed and sealed and the signature must be verified on any electronic copies.


LOWE STRUCTURES, INC.
11651 Central Pkwy., Suite 106
Jacksonville, FL 32224
(904) 992-0377
FL Cert of Auth: 28261
EOR: Timothy J. Morgan FL PE: 80481

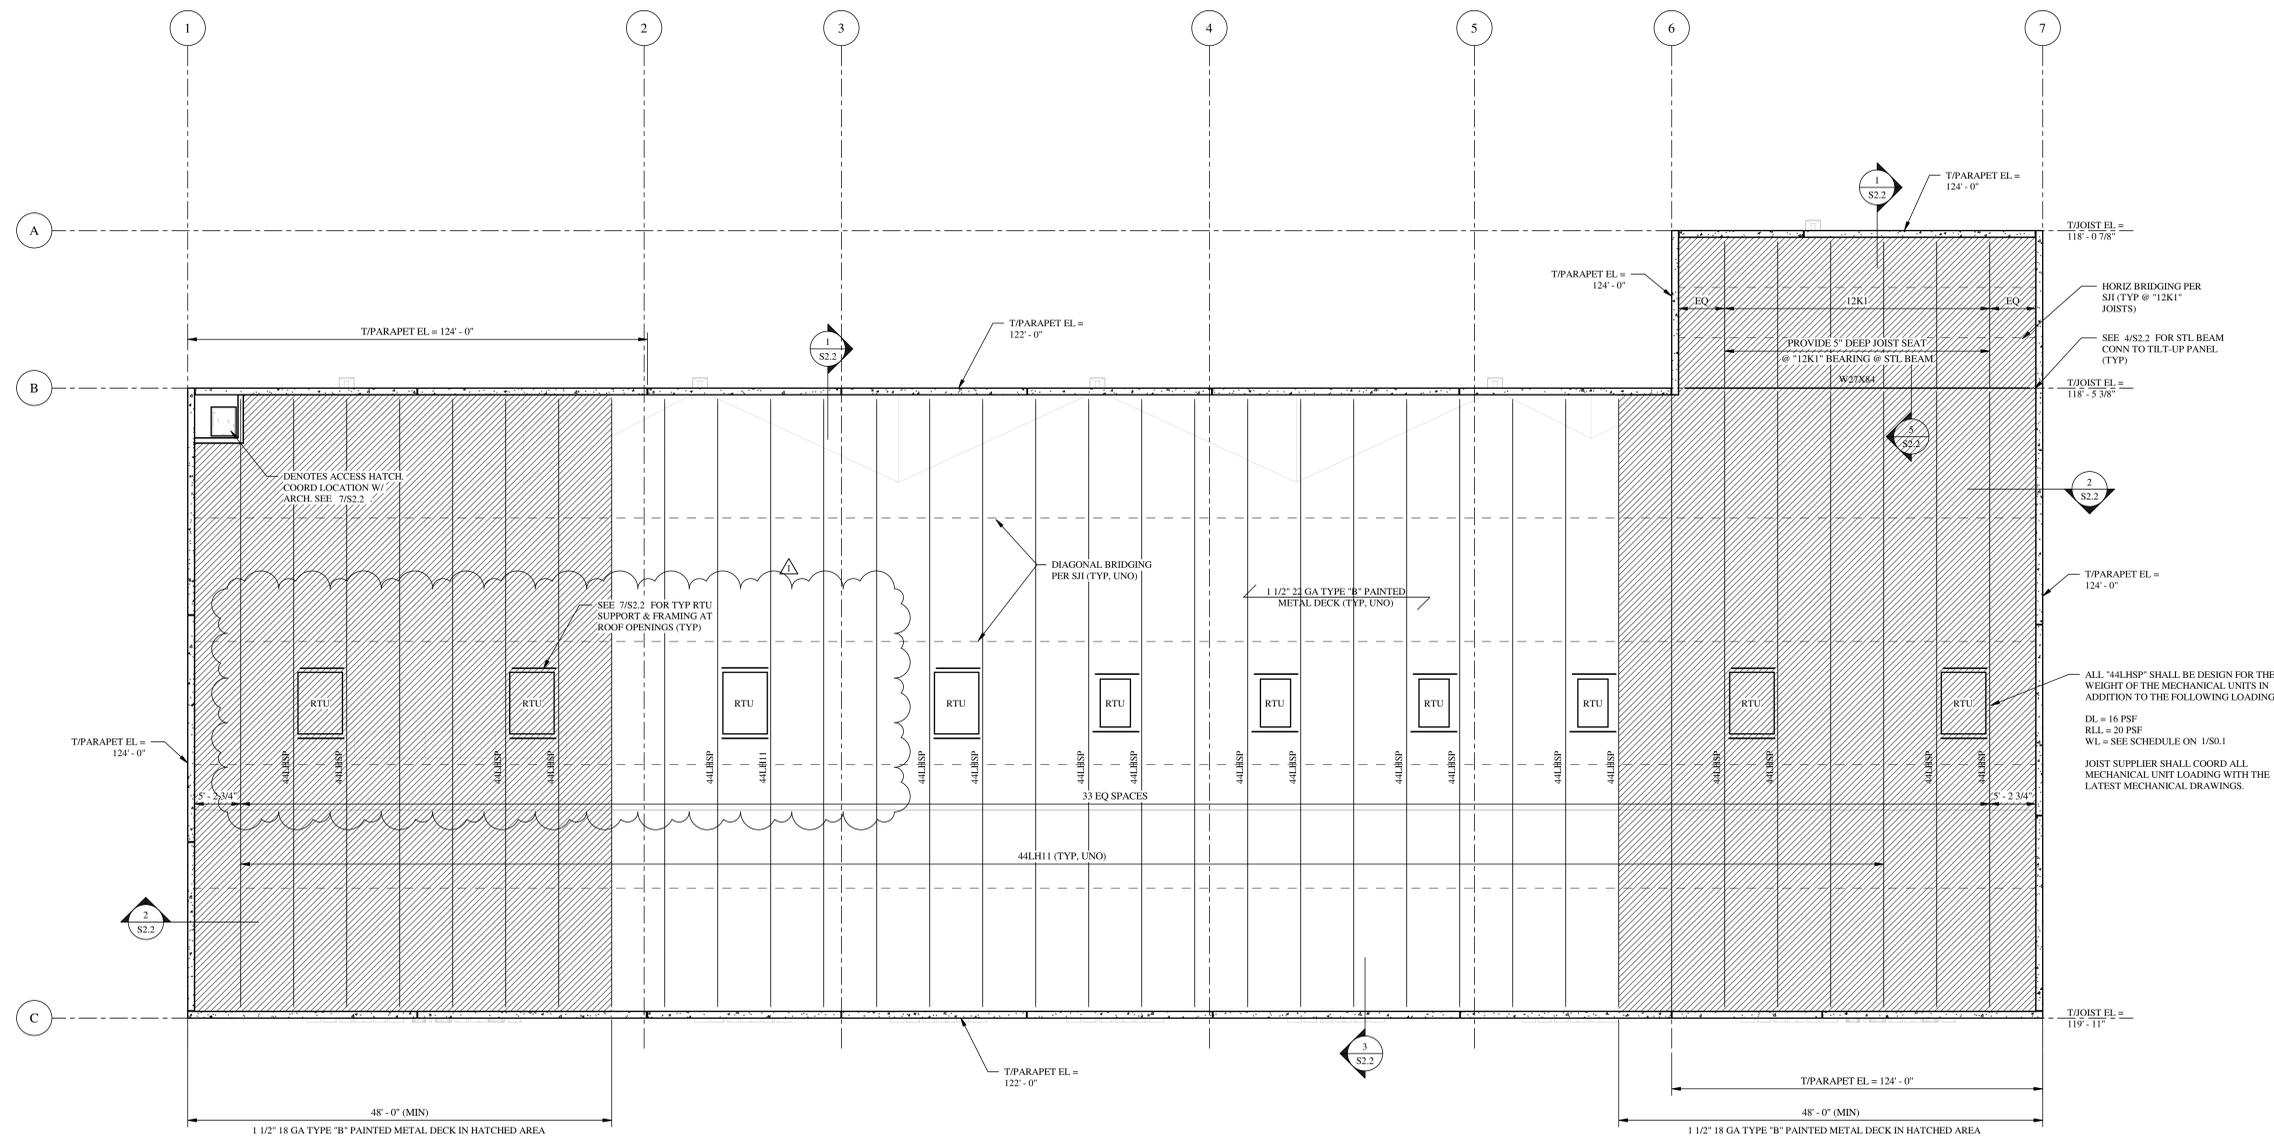

1 ROOF FRAMING PLAN
SCALE: 1/8" = 1'-0"
PLAN

- PLAN NOTES:**
- ELEVATIONS ARE BASED ON TOP OF SLAB ON GRADE DATUM 100'-0".
 - FOR DESIGN CRITERIA AND GENERAL NOTES, SEE SHEET S0.1.
 - SEE 8/S2.2 FOR ROOF DECK ATTACHMENT REQUIREMENTS.
 - SEE 6/S2.2 FOR JOIST REINFORCING AT CONCENTRATED LOADS.
 - SEE 7/S2.2 FOR FRAMING AT ROOF OPENINGS.
 - T/ BEAM EL SHALL BE 5" FROM T/ST EL, UNO.
 - SEE 9/S2.2 FOR ROOF DECK ANGLE SPLICE DETAILS.
 - SEE 10/S2.2 FOR HEAT PUMP RAIL ATTACHMENT DETAIL, COORD LOCATIONS WITH MECH PLANS.

Reviewed for Code Compliance
Permit Number: Pre-review# 184
Discipline: Building
Approved By: fboulos
Approval Date: 09/23/2025

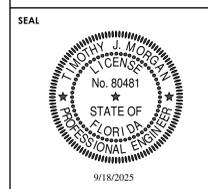

ISSUE	DATE	DESCRIPTION
0	06/27/2025	ISSUE FOR PERMIT
1	09/15/2025	REVISION 1

PROJECT INFORMATION BLOCK

JOB #	250024
DATE	06/27/2025
DRAWN BY:	MLC
CHECKED BY:	TJM


SHEET TITLE
ROOF FRAMING PLAN

SHEET NUMBER
S1.2

This item has been electronically sealed by Timothy J. Morgan on 9/18/2025 using a digital signature. Printed copies of this document are not considered signed and sealed and the signature must be verified on any electronic copies.


LOWE STRUCTURES, INC.
11651 Central Pkwy., Suite 106
Jacksonville, FL 32224
(904) 992-0377
FL Cert of Auth: 28261
EOR: Timothy J. Morgan FL PE: 80481

THESE DRAWINGS AND PLANS ARE THE PROPERTY OF BGD ARCHITECTS AND ARE TO BE USED ONLY FOR THE PROJECT AND SITE SPECIFICALLY IDENTIFIED HEREIN. ANY REPRODUCTION, MODIFICATION, OR ALTERATION OF THESE DRAWINGS WITHOUT THE WRITTEN APPROVAL OF BGD ARCHITECTS IS STRICTLY PROHIBITED. THE USER OF THESE DRAWINGS SHALL BE RESPONSIBLE FOR OBTAINING ALL NECESSARY PERMITS AND APPROVALS FROM THE APPROPRIATE AGENCIES. BGD ARCHITECTS SHALL NOT BE RESPONSIBLE FOR ANY DISCREPANCIES OR OMISSIONS IN THESE DRAWINGS OR FOR ANY DAMAGE TO PROPERTY OR PERSONS ARISING FROM THE USE OF THESE DRAWINGS. THE USER SHALL BE SOLELY RESPONSIBLE FOR OBTAINING ALL NECESSARY PERMITS AND APPROVALS FROM THE APPROPRIATE AGENCIES. BGD ARCHITECTS SHALL NOT BE RESPONSIBLE FOR ANY DISCREPANCIES OR OMISSIONS IN THESE DRAWINGS OR FOR ANY DAMAGE TO PROPERTY OR PERSONS ARISING FROM THE USE OF THESE DRAWINGS.

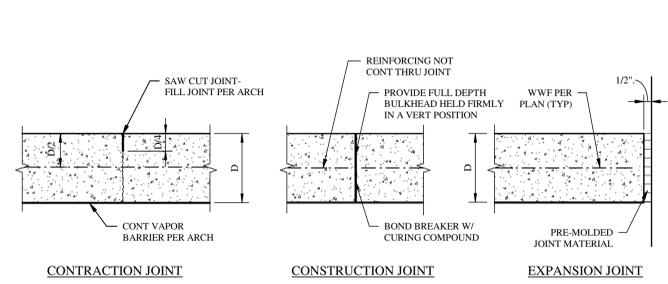


NOTES:
1. USE CONSTRUCTION JOINT WHEREVER CONSTRUCTION IS STOPPED OR SPECIFIED ON PLAN.
2. CONSTRUCTION JOINTS SHALL BE CUT INTO SLAB WITHIN 12 HOURS OF CONCRETE PLACEMENT.
3. SLAB JOINTS SHALL BE SPACED NO GREATER THAN 18'-0"


1 SLAB JOINT DETAIL
SCALE: NTS

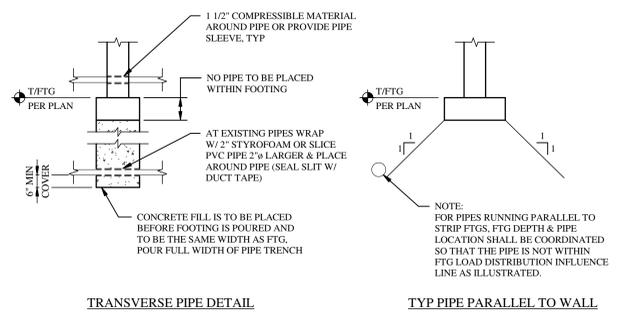


2 PIPE PENETRATION DETAIL
SCALE: NTS

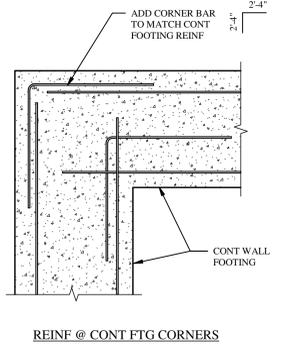


3 DETAIL
SCALE: NTS

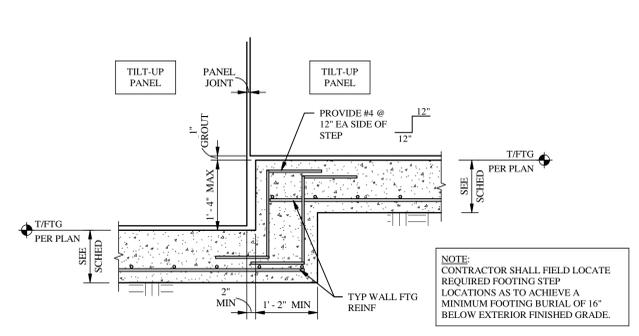


4 FTG STEP DETAIL
SCALE: NTS

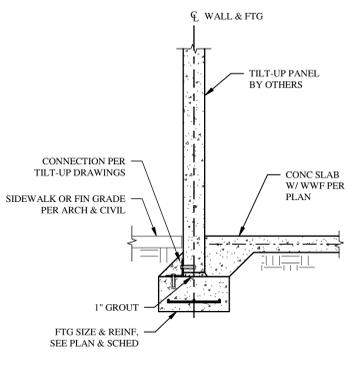

5 SECTION
SCALE: NTS

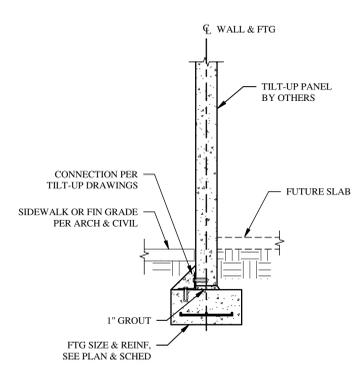

6 SECTION
SCALE: NTS

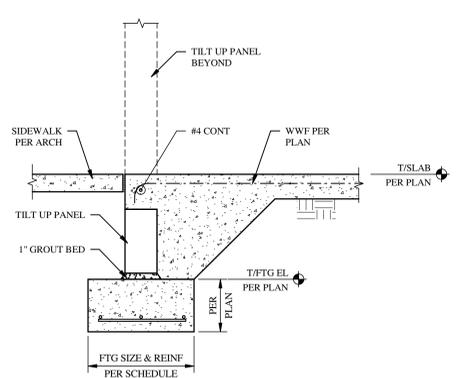


7 SECTION
SCALE: NTS

SHOPPES AT THE HEART OF TRADITION
BUILDING 4 - SHELL
 10400 SW DISCOVERY WAY
 PORT ST. LUCIE, FL - 34987

THESE DRAWINGS AND PLANS ARE THE PROPERTY OF BGD ARCHITECTS AND ARE NOT TO BE REPRODUCED, COPIED, OR USED IN ANY MANNER WITHOUT THE WRITTEN PERMISSION OF BGD ARCHITECTS. THE TERMS CONTAINED HEREIN AND THE QUALITY AND CONTRACTUALITY OF THE PLANS, THE PLANS SHALL NOT BE GUARANTEED OR WARRANTEED FOR ANY PURPOSE WITHOUT THE EXPRESS WRITTEN APPROVAL OF BGD ARCHITECTS. ANY CHANGES TO THESE PLANS BECAUSE OF NEW INFORMATION WITHOUT THE EXPRESS WRITTEN APPROVAL OF BGD ARCHITECTS ARE AT THE CONTRACTOR'S RISK. BGD ARCHITECTS SHALL NOT BE RESPONSIBLE FOR ANY DISCREPANCIES OR OMISSIONS IN THESE PLANS FOR ANY REASON, BY ANY PERSON OTHER THAN BGD ARCHITECTS. 

Reviewed for Code Compliance
 Permit Number: Pre-review# 184
 Discipline: Building
 Approved By: fboulos
 Approval Date: 09/23/2025

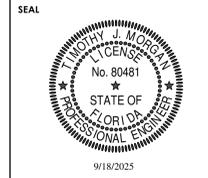

ISSUE	DATE	DESCRIPTION
0	06/27/2025	ISSUE FOR PERMIT
1	09/15/2025	REVISION 1


PROJECT INFORMATION BLOCK
 JOB # 250024
 DATE 06/27/2025
 DRAWN BY: MLC
 CHECKED BY: TJM

SHEET TITLE
 SECTIONS & DETAILS


SHEET NUMBER
 S2.1

This item has been electronically sealed by Timothy J. Morgan on 9/18/2025 using a digital signature. Printed copies of this document are not considered signed and sealed and the signature must be verified on any electronic copies.


LOWE STRUCTURES, INC.
 11651 Central Pkwy., Suite 106
 Jacksonville, FL 32224
 (904) 992-0377
 FL Cert of Auth: 28261
 EOR: Timothy J. Morgan FL PE: 80481

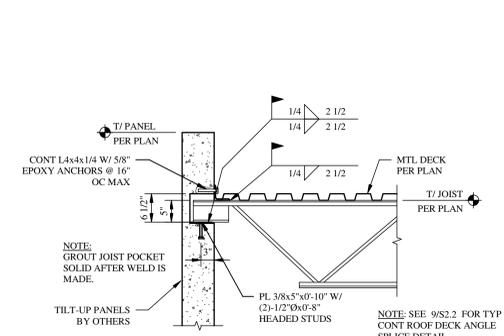


1 SECTION
S2.2 SCALE: NTS

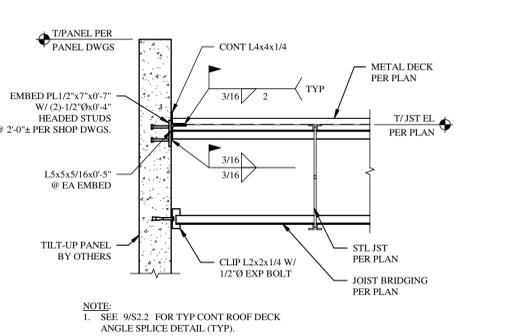


2 SECTION
S2.2 SCALE: NTS

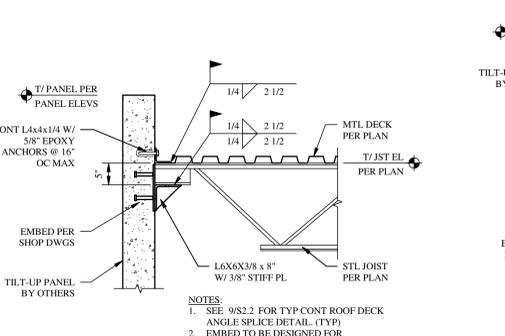


3 SECTION
S2.2 SCALE: NTS

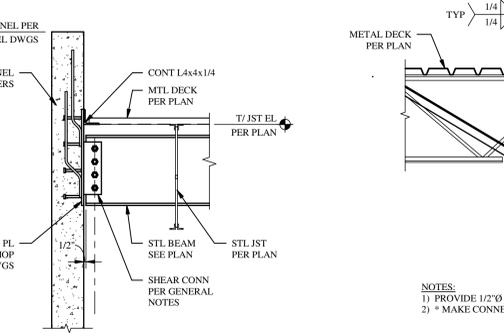


4 SECTION
S2.2 SCALE: NTS

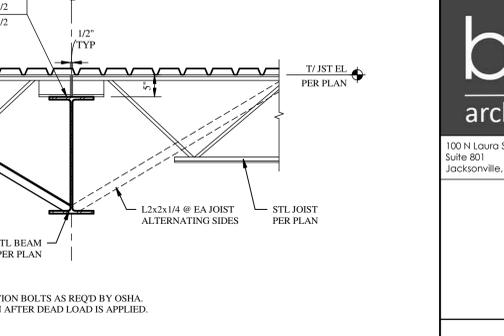


5 SECTION
S2.2 SCALE: NTS

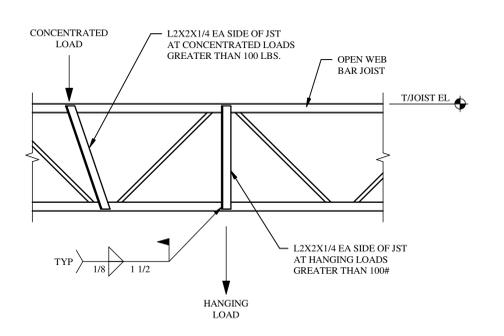


6 JOIST REINF DETAIL
S2.2 SCALE: NTS

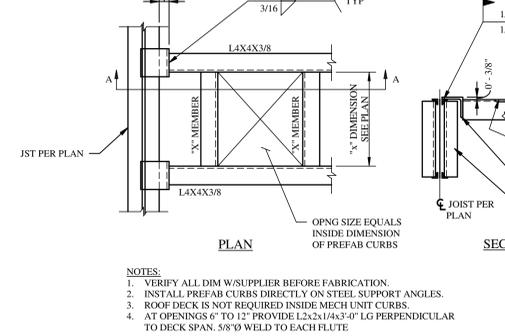


7 DETAIL
S2.2 SCALE: NTS

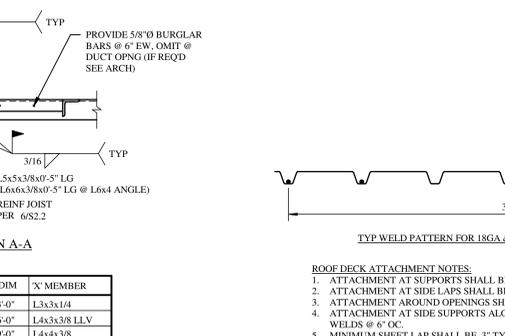

8 ROOF DECK ATTACHMENT
S2.2 SCALE: NTS

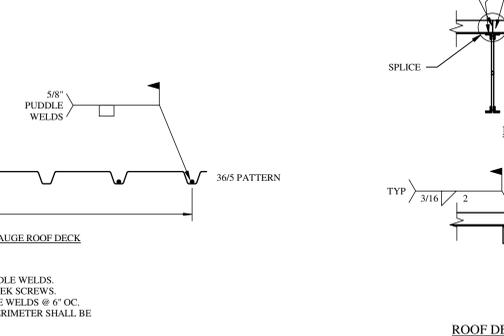

9 DETAIL
S2.2 SCALE: NTS

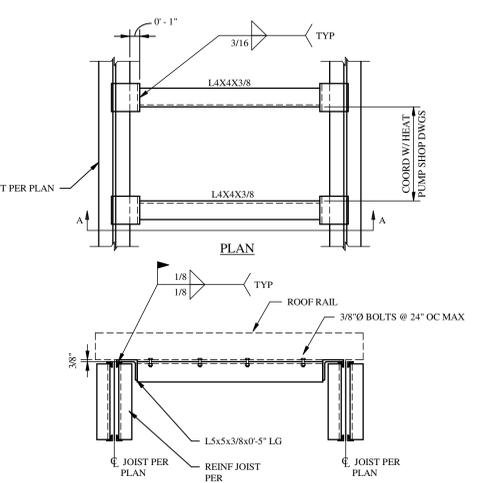

10 HEAT PUMP RAIL ATTACHMENT
S2.2 SCALE: NTS

X DIM	X MEMBER
≤ 3'-0"	L3x3x1/4
≤ 6'-0"	L4x3x3/8 LLV
≤ 9'-0"	L4x4x3/8

- ROOF DECK ATTACHMENT NOTES:
- ATTACHMENT AT SUPPORTS SHALL BE PUDDLE WELDS.
 - ATTACHMENT AT SIDE LAPS SHALL BE #10 TEK SCREWS.
 - ATTACHMENT AROUND OPENINGS SHALL BE WELDS @ 6" OC.
 - ATTACHMENT AT SIDE SUPPORTS ALONG PERIMETER SHALL BE WELDS @ 6" OC.
 - MINIMUM SHEET LAP SHALL BE 3" TYP.
 - PROVIDE THE FOLLOWING SIDELAPS PER SPAN: 4 SIDELAPS

Reviewed for Code Compliance
 Permit Number: Pre-review# 184
 Discipline: Building
 Approved By: fboulos
 Approval Date: 09/23/2025

bdg
architects

100 N Laura Street
Suite 801
Jacksonville, FL 32202

P: 904-640-1309
Lic #: AA-0003590
W: www.bdglib.com

SHOPPES AT THE HEART OF TRADITION
 BUILDING 4 - SHELL
 10400 SW DISCOVERY WAY
 PORT ST. LUCIE, FL - 34987

THESE DRAWINGS AND PLANS ARE THE PROPERTY OF BDO ARCHITECTS AND ARE NOT TO BE REPRODUCED, COPIED, OR USED IN ANY MANNER WITHOUT THE WRITTEN PERMISSION OF BDO ARCHITECTS. THE TERMS CONTAINED HEREIN AND THE QUALITY AND CONTRACTUALITY OF THE PLANS SHALL BE SOLELY AND EXCLUSIVELY FOR ANY PURPOSE WITHOUT THE EXPRESS WRITTEN APPROVAL OF BDO ARCHITECTS. ANY CHANGES TO THESE PLANS BECAUSE OF NEW INFORMATION OR OTHERWISE WITHOUT THE EXPRESS WRITTEN APPROVAL OF BDO ARCHITECTS ARE AT THE USER'S RISK. THE USER SHALL BE RESPONSIBLE FOR ANY CHANGES TO THESE PLANS FOR ANY REASON. THE USER SHALL BE RESPONSIBLE FOR THE FULL AND COMPLETE RELEASE OF BDO ARCHITECTS FROM ANY LIABILITY, CLAIMS, OR DAMAGES INCLUDING DIRECT AND INDIRECT DAMAGES. PRIOR TO CONTRACTING WITH THE WORK, FAILURE TO REVEAL DISCREPANCIES OR CONFLICTS TO BDO ARCHITECTS PRIOR TO PERFORMING WORK SHALL BE THE RESPONSIBILITY OF THE USER. BDO ARCHITECTS SHALL NOT BE RESPONSIBLE FOR ANY DISCREPANCIES OR CONFLICTS. THE CONTRACTOR IS RESPONSIBLE FOR THE COORDINATION, SCHEDULING AND PERFORMANCE OF THE WORK AND ALL WORK PERFORMED BY SUBCONTRACTORS OR OTHER TRADES WITH THE EXCEPTED WORK.

SEAL

9/18/2025

ISSUE	DATE	DESCRIPTION
0	06/27/2025	ISSUE FOR PERMIT
1	09/15/2025	REVISION 1

PROJECT INFORMATION BLOCK

JOB #	250024
DATE	06/27/2025
DRAWN BY:	MLC
CHECKED BY:	TJM

SHEET TITLE

SECTIONS & DETAILS

SHEET NUMBER

This item has been electronically sealed by Timothy J. Morgan on 9/18/2025 using a digital signature. Printed copies of this document are not considered signed and sealed and the signature must be verified on any electronic copies.

LOWE STRUCTURES, INC.
 11651 Central Pkwy., Suite 106
 Jacksonville, FL 32224
 (904) 992-0377
 FL Cert of Auth: 28261
 EOR: Timothy J. Morgan FL PE: 80481

S2.2