

**DESIGN CRITERIA**

THE STRUCTURE IS DESIGNED IN ACCORDANCE WITH THE FLORIDA BUILDING CODE 6TH EDITION. REFERENCE TO OTHER STANDARD SPECIFICATIONS OR CODES SHALL MEAN THE LATEST PUBLICATION.

FOUNDATIONS ARE DESIGNED FOR AN ALLOWABLE BEARING PRESSURE OF 2,000 PSF.

WIND LOADS:	
ULTIMATE WIND SPEED	160 MPH
NOMINAL WIND SPEED	127 MPH
MEAN ROOF HEIGHT	18 FT
RISK CATEGORY	II
WIND EXPOSURE	C
ENCLOSURE CLASSIFICATION	OPEN
INTERNAL PRESSURE COEFFICIENT	N/A
DIRECTIONALITY FACTOR (K <sub>d</sub> )	0.85
SHAPE FACTORS	PER CODE

**CONCRETE**

ALL CONCRETE PROPORTIONING, MIXING, TRANSPORTATION, PLACING, AND CURING SHALL CONFORM TO ACI 301.

ALL CONCRETE SHALL BE LABORATORY DESIGNED AND CONTROLLED TO MEET THE REQUIREMENTS OF ACI 318 AND THE PROJECT'S DESIGN BUILDING CODE.

USE OF CALCIUM CHLORIDE, CHLORIDE IONS, OR OTHER SALTS IS CONCRETE IS PROHIBITED.

CONCRETE SHALL CONFORM TO THE FOLLOWING:			
F <sub>c</sub> @ 28 DAYS	TYPE AGGREGATE	LOCATION	W/C RATIO (MAX)
4,000	NORMAL WEIGHT	SLAB-ON-GRADE	0.50
3,000	NORMAL WEIGHT	FOOTINGS	0.55
3,000	NORMAL WEIGHT	ALL OTHER CONCRETE	0.55

THE AIR CONTENT IN ALL CONCRETE EXPOSED TO WEATHER SHALL BE BETWEEN 1% & 4%.

CONCRETE PROTECTION FOR REINFORCEMENT SHALL BE AS NOTED BELOW, OR PER LATEST ACI 318 FOR CONDITIONS OTHER THAN THOSE LISTED:

CONCRETE CAST AGAINST EARTH	3"
BEAMS AND COLUMNS	1 1/2"
SLABS ON GRADE	2" FROM TOP
FORMED CONCRETE EXPOSED TO EARTH OR WEATHER	2"
SLABS & WALLS NOT EXPOSED TO EARTH OR WEATHER	1"

CHAMFER ALL EXPOSED CORNER 3/4" MINIMUM.

ALL HOOKS CALLED FOR IN STRUCTURAL DRAWINGS SHALL BE ACI STANDARD HOOKS, UNO.

REINFORCING STEEL SHALL CONFORM TO ASTM A615, GRADE 60 UNO.

ALL WELDED WIRE MESH SHALL CONFORM TO ASTM A185. LAP TWO SQUARES AT SPLICES.

DO NOT WELD REINFORCING STEEL UNLESS APPROVED IN WRITING BY THE STRUCTURAL ENGINEER.

THE ALL REINFORCING STEEL AND EMBEDS SECURELY IN PLACE PRIOR TO PLACING CONCRETE. THE CONTRACTOR SHALL PROVIDE SUPPORTS TO MAINTAIN THE REQUIRED REINFORCING POSITION. "WET STICKING" DOWELS INTO CONCRETE IS NOT PERMITTED.

THE CONTRACTOR SHALL COMPARE THE STRUCTURAL PLANS AND DETAILS WITH THE ARCHITECTURAL PLANS AND DETAILS AND REPORT ANY DISCREPANCIES TO THE ARCHITECT PRIOR TO THE COMMENCEMENT OF SHOP DRAWINGS.

THE CONTRACTOR SHALL PROVIDE AN ALLOWANCE OF 1% OF TOTAL REINFORCING STEEL FOR THE PROJECT TO BE FABRICATED AND PLACED DURING CONSTRUCTION AT THE DIRECTION OF THE STRUCTURAL ENGINEER. IN ADDITION TO THE REINFORCING STEEL REQUIRED BY THE STRUCTURAL DRAWINGS, THE OWNER SHALL RECEIVE CREDIT FOR ANY UNUSED QUANTITY AT THE END OF THE PROJECT.

ALL REINFORCING SHALL HAVE AN ACI CLASS B SPLICE AT BAR LAPS.

**MASONRY**

PROVIDE HOLLOW, LOAD BEARING CONCRETE MASONRY UNITS CONFORMING TO ASTM C90, TYPE I WITH A MINIMUM DENSITY OF 105 PCF.

CMU SHALL HAVE A MINIMUM ASSEMBLY COMPRESSIVE STRENGTH (F<sub>m</sub>) OF 2,000 PSI.

THE 28-DAY GROUT COMPRESSIVE STRENGTH SHALL BE 3,000 PSI MINIMUM.

MORTAR SHALL BE TYPE "S" OR "M".

LAP ALL REINFORCING 48 BAR DIAMETERS IN BOND BEAMS AND 72 BAR DIAMETERS IN VERTICAL WALL REINFORCING AND MASONRY BEAMS.

ALL CMU WALLS SHALL BE LAID IN RUNNING BOND.

STANDARD JOINT REINFORCING SHALL BE PROVIDED AT 16" OC VERTICALLY IN SUPPORTED WALLS. JOINT REINFORCING SHALL BE PROVIDED AT 8" OC VERTICALLY IN CANTILEVERED WALLS. JOINT REINFORCING TYPE SHALL BE SPECIFIED BY ARCHITECT.

UNLESS NOTED OTHERWISE ON PLAN SHEETS, REINFORCE ALL EXTERIOR AND LOAD BEARING CMU WALLS W/ A #5 FULL HEIGHT VERTICAL BAR CENTERED IN WALL AT 24" OC. ADDITIONALLY, PROVIDE A #5 VERTICAL FULL HEIGHT AT EACH WALL END AND CORNER. SEE TYPICAL CMU REINFORCING DETAIL FOR OTHER REINFORCING REQUIREMENTS. ALL CMU CELLS RECEIVING REINFORCING SHALL BE GROUTED SOLID.

UNLESS PROVIDED ON ARCHITECTURAL DRAWINGS, PROVIDE VERTICAL CONTROL JOINTS AT A MAXIMUM SPACING OF 25'-0" OC. JOINTS SHOULD NOT BE PLACED WITHIN 5'-0" FROM BUILDING CORNERS AND NOT CLOSER THAN 1'-4" TO OPENING EDGES AND MAJOR BEAM OR JOIST BEARING LOCATIONS. CONTRACTOR SHALL SUBMIT JOINT LAYOUT TO ARCHITECT FOR APPROVAL IF JOINT LOCATIONS ARE NOT SHOWN ON ARCHITECTURAL DRAWINGS.

BOND BEAMS, CMU LINTELS, MASONRY BENEATH STEEL BEAM AND JOIST BEARINGS, AND OTHER STRUCTURAL ELEMENTS SHALL EXTEND UNINTERRUPTED ACROSS CONTROL JOINTS.

FILL ALL CELLS BELOW FINISHED GRADE.

16" U-BLOCK OR BOND BEAM SHALL CONSIST OF TWO 8" KNOCK-OUT BLOCKS.

BAR SPECIFIED TO BE EACH FACE SHALL BE HELD IN PLACE WITH SPACERS AND SHALL BE LOCATED 2 3/8" FROM EACH FACE TO THE CENTER OF THE BAR.

MASONRY WORK SHALL BE INSPECTED IN ACCORDANCE WITH ACI 530 QUALITY ASSURANCE LEVEL 2.

**FOUNDATIONS**

A GEOTECHNICAL ENGINEER REGISTERED IN THE STATE OF THE PROJECT SHALL INSPECT AND ASSURE THE ADEQUACY OF ALL SUBGRADES, FILLS, AND BACKFILLS BEFORE PLACEMENT OF FOUNDATIONS, FOOTINGS, SLABS, ETC. WRITTEN ACCEPTANCE OF THE WORK INSPECTED AND VERIFICATION OF ASSUMED SOIL BEARING PRESSURE SHALL BE SUBMITTED TO THE ARCHITECT AND STRUCTURAL ENGINEER.

WHERE FOOTING STEPS ARE REQUIRED, THE STEPS SHALL BE NO STEEPER THAN ONE VERTICAL TO TWO HORIZONTAL, UNO ON PLAN. THE CONTRACTOR IS RESPONSIBLE FOR LOCATING THE REQUIRED FOOTING STEP LOCATIONS.

FOUNDATIONS HAVE BEEN DESIGNED IN ACCORDANCE WITH THE PROJECT'S GEOTECHNICAL REPORT PREPARED BY TSP, DATED AUGUST 27, 2021.

**SUPPLEMENTARY NOTES**

THE CONTRACTOR IS SOLELY RESPONSIBLE FOR THE DESIGN, ADEQUACY, AND SAFETY OF ERECTION, BRACING, SHORING, TEMPORARY SUPPORTS, ETC. THE STRUCTURAL ELEMENTS ARE NOT CONSIDERED STABLE UNTIL THE STRUCTURE IS COMPLETE.

REVIEW OF THE SUBMITTAL INFORMATION SHALL BE FOR GENERAL REQUIREMENTS OF THE PROJECT, AND SHALL NOT INCLUDE CHECKING OF DETAILED DIMENSIONS OR DETAILED QUANTITIES, NOR REVIEW OF THE CONTRACTOR'S SAFETY MEASURES ON OR OFF THE WORKSITE OR THE MEANS AND METHODS OF DOING ANY WORK.

THE CONTRACTOR SHALL VERIFY ALL EXISTING CONDITIONS AND ARCHITECTURAL AND STRUCTURAL PLAN DIMENSIONS AND ELEVATIONS PRIOR TO THE COMMENCEMENT OF CONSTRUCTION AND NOTIFY THE STRUCTURAL ENGINEER OF ANY CONFLICTS.

ALL STRUCTURAL OPENINGS AROUND OR AFFECTED BY MECHANICAL, ELECTRICAL AND PLUMBING EQUIPMENT SHALL BE VERIFIED WITH EQUIPMENT PURCHASED BEFORE PROCEEDING WITH STRUCTURAL WORK AFFECTED.

ANY ENGINEERING DESIGN PROVIDED BY OTHERS AND SUBMITTED FOR REVIEW SHALL BEAR THE SEAL OF AN ENGINEER REGISTERED IN THE STATE OF THE PROJECT.

GENERAL CONTRACTOR MUST REVIEW AND APPROVE SHOP DRAWINGS PRIOR TO SUBMITTAL TO ARCHITECT/ENGINEER. SUBMITTALS WHICH DO NOT CONTAIN THE CONTRACTOR'S SHOP DRAWING STAMP OR HAVE BEEN MERELY "RUBBER STAMPED" SHALL BE RETURNED WITHOUT REVIEW. CONTRACTOR SHOULD ALLOW TWO WEEKS FOR SUBMITTAL REVIEW.

CONTRACTOR SHALL NOT ORDER MATERIAL OR COMMENCE WITH CONSTRUCTION UNTIL SHOP DRAWINGS HAVE BEEN REVIEWED AND APPROVED. WORK DONE OR ORDERS PLACED BEFORE SHOP DRAWING APPROVAL IS AT THE CONTRACTOR'S RISK.

THE PROJECT'S STRUCTURAL DRAWINGS AND ELECTRONIC FILES ARE THE PROPERTY OF LOWE STRUCTURES, INC. THE CONTRACTOR AND SUBCONTRACTOR SHALL COMPENSATE LOWE STRUCTURES, INC. FOR THE USE OF THE PROJECT'S CAD FILES FOR ANY PURPOSE INCLUDING SHOP DRAWING PREPARATION.

THE CONTRACTOR SHALL NOT SCALE DRAWINGS. DIMENSIONS SHOWN ON ARCHITECTURAL AND STRUCTURAL PLANS AND DETAILS WILL CONTROL.

**POST INSTALLED ANCHORS**

POST-INSTALLED ANCHORS SHALL ONLY BE USED WHERE SPECIFIED ON THE CONSTRUCTION DOCUMENTS. THE CONTRACTOR SHALL OBTAIN APPROVAL FROM THE EOR PRIOR TO INSTALLING POST-INSTALLED ANCHORS IN PLACE OF MISSING OR MISPLACED CAST-IN-PLACE ANCHORS. HOLES SHALL BE DRILLED AND CLEANED IN ACCORDANCE WITH THE MANUFACTURERS WRITTEN INSTRUCTIONS. SUBSTITUTION REQUESTS FOR PRODUCTS OTHER THAN THOSE SPECIFIED BELOW SHALL BE SUBMITTED BY THE CONTRACTOR TO THE EOR ALONG WITH CALCULATIONS THAT ARE PREPARED & SEALED BY A REGISTERED PROFESSIONAL ENGINEER. THE CALCULATIONS SHALL DEMONSTRATE THAT THE SUBSTITUTED PRODUCT IS CAPABLE OF ACHIEVING THE PERTINENT EQUIVALENT PERFORMANCE VALUES (MINIMUM) OF THE SPECIFIED PRODUCT USING THE APPROPRIATE DESIGN PROCEDURE AND/OR STANDARDS AS REQUIRED BY THE BUILDING CODE. PROVIDE CONTINUOUS SPECIAL INSPECTION FOR ALL MECHANICAL AND ADHESIVE ANCHORS PER THE APPLICABLE EVALUATION REPORT.

**CONCRETE ANCHORS**


- MECHANICAL ANCHORS:** SHALL HAVE BEEN TESTED AND QUALIFIED FOR USE IN ACCORDANCE WITH ACI 308.2 AND ICC-ES AC108 FOR CRACKED AND UNCRACKED CONCRETE RECOGNITION. PRE-APPROVED MECHANICAL ANCHORS INCLUDE:
  - SIMPSON STRONG TIE "TITEN-HD"
  - SIMPSON STRONG TIE "TITEN"
  - SIMPSON STRONG TIE "TORQ-CUT"
  - HILTI "KWIK BOLT 3"
  - DEWALT "SCREW-BOLT 4"
- ADHESIVE ANCHORS:** SHALL HAVE BEEN TESTED AND QUALIFIED FOR USE IN ACCORDANCE WITH ACI 308.4 AND ICC-ES AC308 FOR CRACKED AND UNCRACKED CONCRETE RECOGNITION. PRE-APPROVED ADHESIVE ANCHORS INCLUDE:
  - HILTI "HY 200-A"
  - SIMPSON "SET-XP"
  - SIMPSON "SET-3C"
  - DEWALT "PURE 110"
- POWDER AND GAS ACTUATED FASTENERS:** SHALL HAVE BEEN TESTED AND QUALIFIED FOR USE IN ACCORDANCE WITH ICC-ES AC70. PRE-APPROVED MECHANICAL ANCHORS INCLUDE:
  - SIMPSON STRONG TIE "POWER DRIVEN FASTENERS"
  - SIMPSON STRONG TIE "GAS ACTUATED FASTENERS"

**MASONRY ANCHORS**

- MECHANICAL ANCHORS:** SHALL HAVE BEEN TESTED AND QUALIFIED FOR USE IN ACCORDANCE WITH ICC-ES AC101 OR AC106. PRE-APPROVED MECHANICAL ANCHORS INCLUDE:
  - SIMPSON STRONG TIE "TITEN-HD"
  - SIMPSON STRONG TIE "TITEN"
  - BUILDEX "TAPCON"
  - HILTI "KWIK BOLT 3"
  - DEWALT "SCREW-BOLT 4"
- ADHESIVE ANCHORS:** SHALL HAVE BEEN TESTED AND QUALIFIED FOR USE IN ACCORDANCE WITH ICC-ES AC88. PRE-APPROVED ADHESIVE ANCHORS INCLUDE:
  - HILTI "HY 270"
  - SIMPSON "SET-XP"
  - SIMPSON "200-A"
  - DEWALT "AC100+ GOLD"

ANCHORS INSTALLED IN CONCRETE MASONRY SHALL BE INSTALLED INTO SOLID GROUTED CONCRETE MASONRY.

ADHESIVE ANCHORS SHALL BE INSTALLED WITH 12 BAR DIAMETER EMBEDMENT MINIMUM UNO.

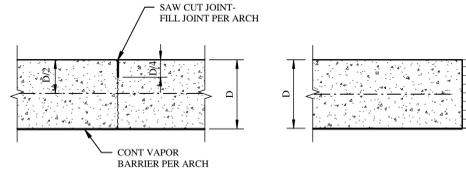


**CONTRACTION JOINT**

**EXPANSION JOINT**

- NOTES:**
- USE CONSTRUCTION JOINT WHEREVER CONSTRUCTION IS STOPPED OR SPECIFIED ON PLAN.
  - CONTRACTION JOINTS SHALL BE CUT INTO SLAB WITHIN 12 HOURS OF CONCRETE PLACEMENT.


**1 SLAB JOINT DETAILS**

SCALE: NTS

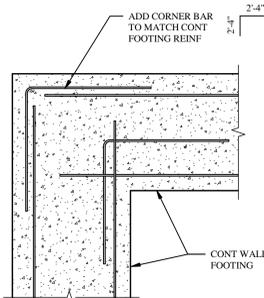

**3 REINF @ CONT FTG CORNERS**

SCALE: NTS

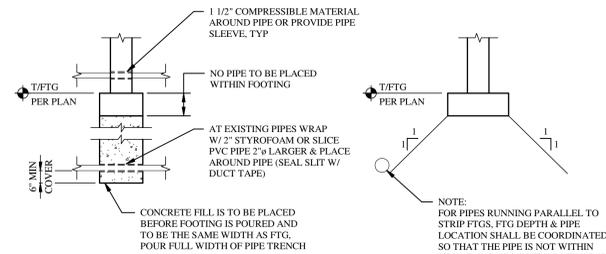


**TRANSVERSE PIPE DETAIL**

**TYP PIPE PARALLEL TO WALL**

**2 PIPE PENETRATION DETAIL**

SCALE: NTS

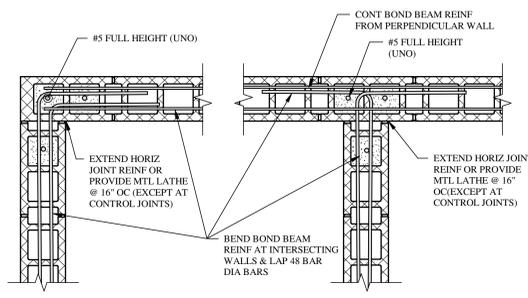

**4 CMU WALL INTERSECTION DETAILS**

SCALE: NTS




100 N Laura Street  
Suite 801  
Jacksonville, FL 32202

P: 904-440-1309  
Lic #: AR-0014752  
W:

SHOPES AT THE HEART OF TRADITION  
DUMPSTER ENCLOSURE  
10400 SW DISCOVERY WAY  
PORT ST. LUCIE, FL 34987

THESE DRAWINGS AND PLANS ARE REPRODUCTION HEREOF AND ANY CAD OR DIGITAL DRAWING OF THESE DRAWINGS AND ANY REPRODUCTION THEREOF ARE NOT TO BE REPRODUCED, PUBLISHED, ADAPTED OR USED IN ANY MANNER WITHOUT THE EXPRESS WRITTEN PERMISSION OF BGD ARCHITECTS, AND THESE PLANS FOR CONSTRUCTION SHALL BE CONSIDERED ACCEPTANCE OF THE FINAL CONTRACT AND THE LIABILITY AND CONSTRUCTION RISK OF THE WORK HEREON SHALL BE TRANSFERRED TO THE CONTRACTOR. BGD ARCHITECTS HAS NO LIABILITY FOR ANY DAMAGES OR LOSSES INCURRED BY THE CONTRACTOR OR ANY OTHER PARTY AS A RESULT OF THE USE OF THESE DRAWINGS AND PLANS WITHOUT THE EXPRESS WRITTEN APPROVAL OF BGD ARCHITECTS. ANY CHANGES TO THESE DRAWINGS OR PLANS SHALL BE THE RESPONSIBILITY OF THE CONTRACTOR. BGD ARCHITECTS HAS NO LIABILITY FOR ANY DAMAGES OR LOSSES INCURRED BY THE CONTRACTOR OR ANY OTHER PARTY AS A RESULT OF THE USE OF THESE DRAWINGS AND PLANS WITHOUT THE EXPRESS

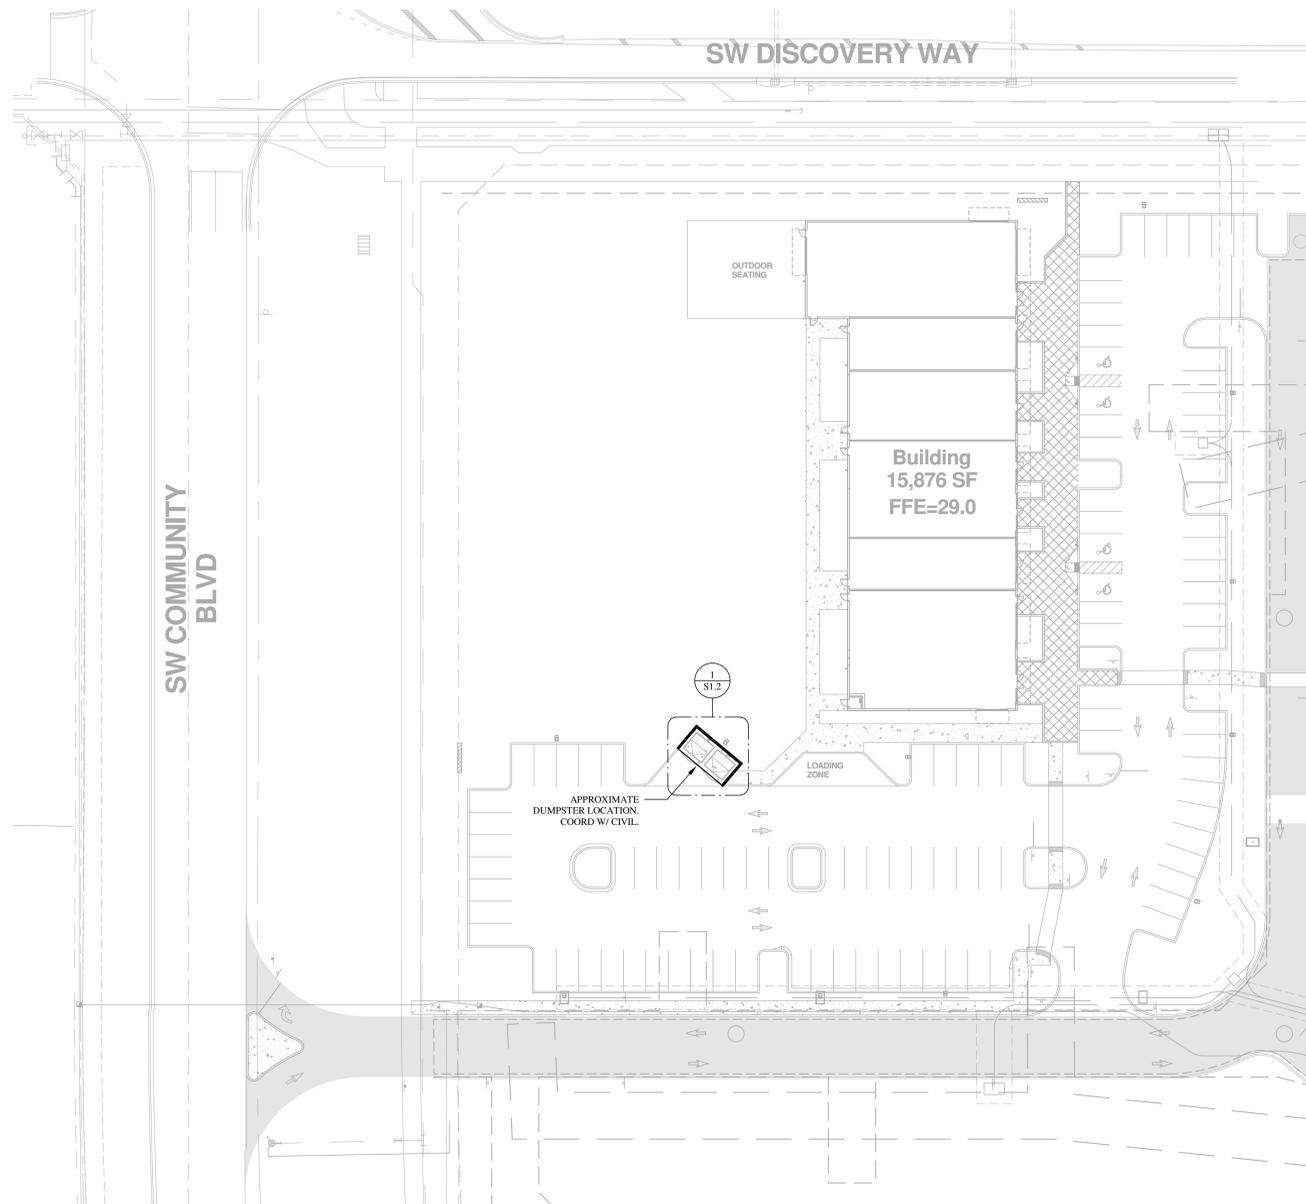

**SITE PLAN**  
SCALE: 1" = 30'-0"




This item has been electronically sealed by Timothy J. Morgan on 12/15/2025 using a digital signature. Printed copies of this document are not considered signed and sealed and the signature must be verified on any electronic copies.

**LOWE STRUCTURES, INC.**  
11651 Central Prkwy., Suite 106  
Jacksonville, FL 32224  
(904) 992-0377  
FL Cert of Auth: 28261  
EOR: Timothy J. Morgan FL PE: 80481

**SHOPPES AT THE HEART OF TRADITION  
DUMPSTER ENCLOSURE**  
10400 SW DISCOVERY WAY  
PORT ST. LUCIE, FL 34987

THESE DRAWINGS AND PLANS, ANY REPRODUCTION THEREOF AND ANY CAD OR BIDDING PACKAGE OF THESE DRAWINGS AND ANY REPRODUCTION THEREOF ARE THE PROPERTY OF BGD ARCHITECTS, PUBLISHED, ADAPTED OR USED IN ANY MANNER WITHOUT THE WRITTEN PERMISSION OF BGD ARCHITECTS, AND ANY REPRODUCTION OF THESE PLANS FOR CONSTRUCTION SHALL BE CONSIDERED ACCEPTANCE OF THE TERMS AND CONDITIONS OF THE AGREEMENT AND CONSTRUCTION OF THE PROJECT. THESE PLANS SHALL BE VALID AND BINDING FOR ANY PURPOSES WITHOUT THE EXPRESS WRITTEN APPROVAL OF BGD ARCHITECTS. ANY CHANGES TO THESE PLANS WITHOUT THE EXPRESS WRITTEN APPROVAL OF BGD ARCHITECTS SHALL BE THE RESPONSIBILITY OF THE USER. BGD ARCHITECTS SHALL NOT BE LIABLE FOR ANY DAMAGES, INCLUDING BROKER AND COMMISSION ARISING OUT OF OR RELATED TO THESE PLANS OR ANY REASON IN ANY PRODUCTION FROM BGD ARCHITECTS. BGD ARCHITECTS SHALL NOT BE RESPONSIBLE FOR ANY DAMAGES, INCLUDING BROKER AND COMMISSION ARISING OUT OF OR RELATED TO THESE PLANS OR ANY REASON IN ANY PRODUCTION FROM BGD ARCHITECTS.

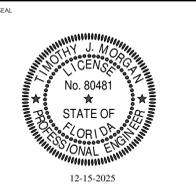

ISSUE BY	DATE	DESCRIPTION

PROJECT INFORMATION BLOCK	
JOB #	250024
DATE	12/12/2025
DRAWN BY:	MLC
CHECKED BY:	TJM

SHEET TITLE  
**SITE PLAN**

SHEET NUMBER  
**S1.1**

