


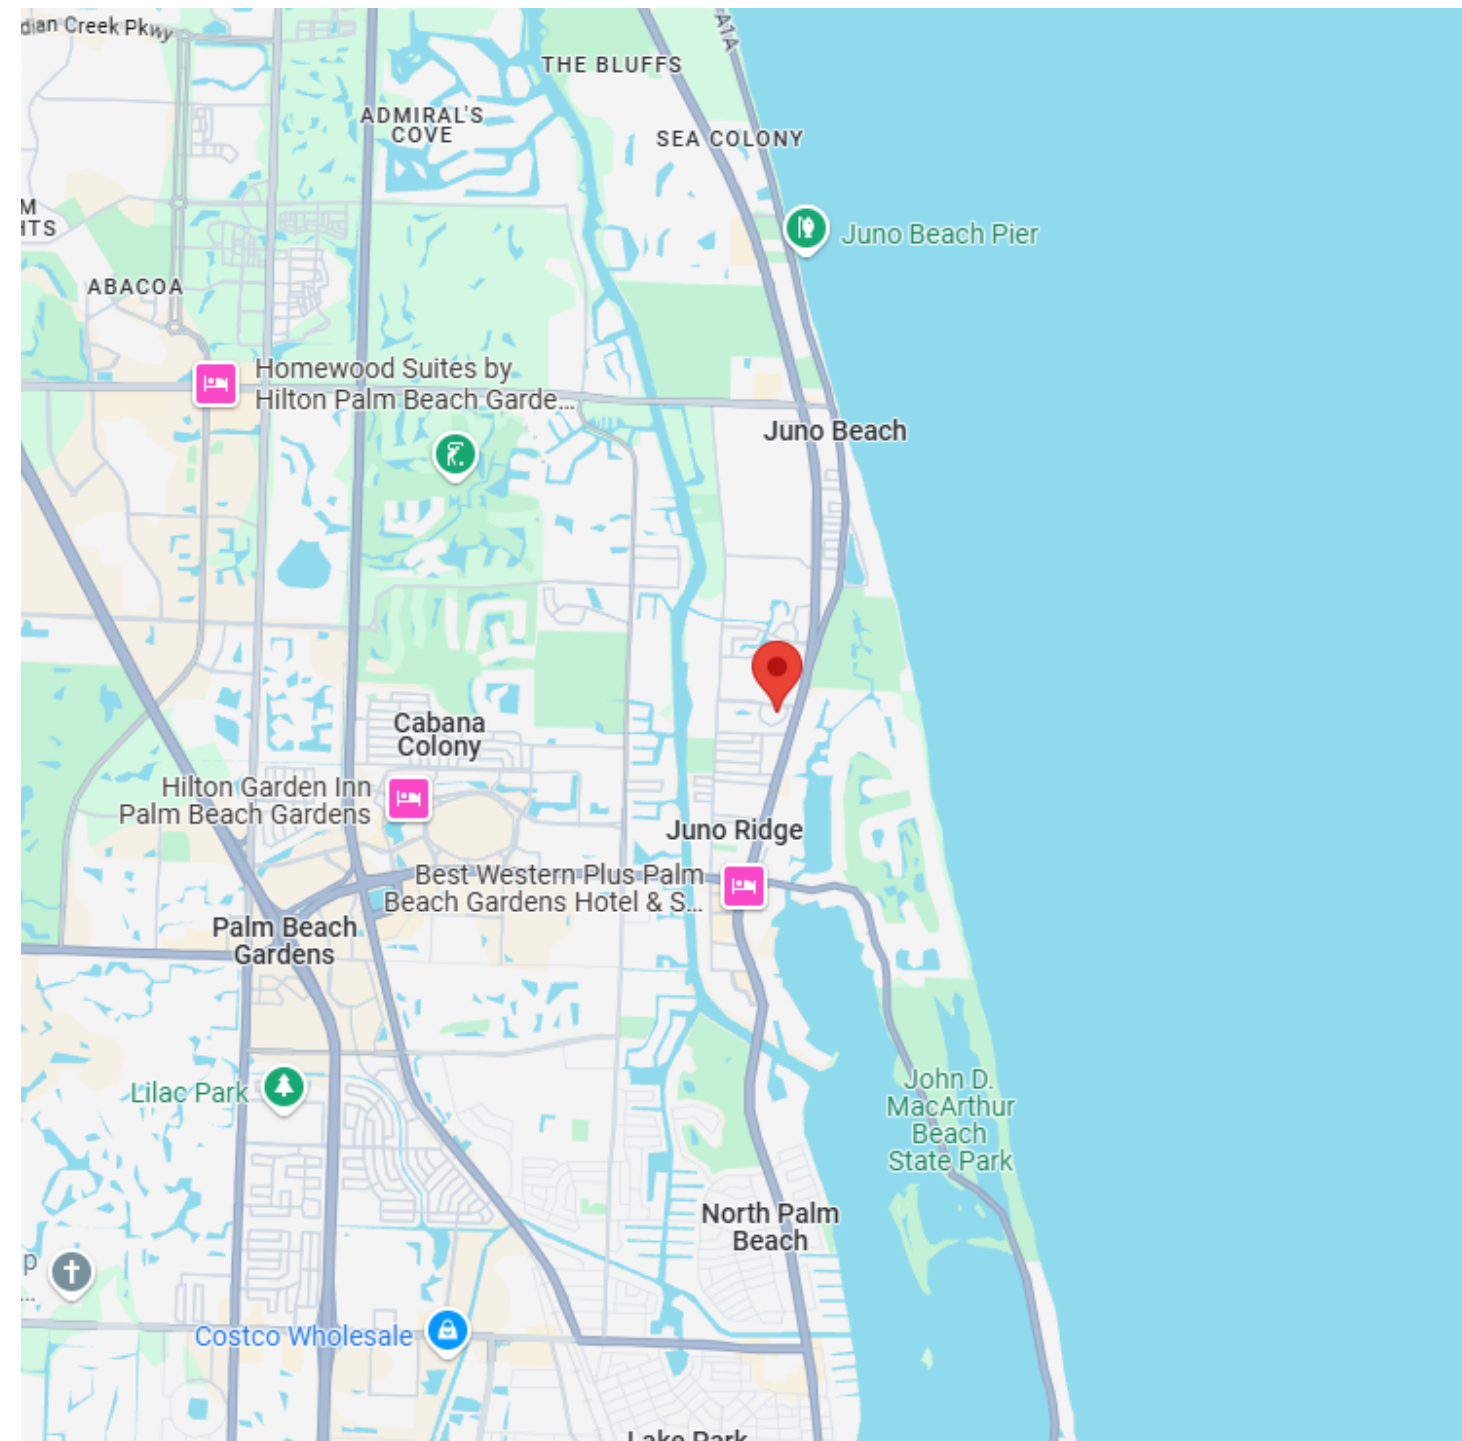
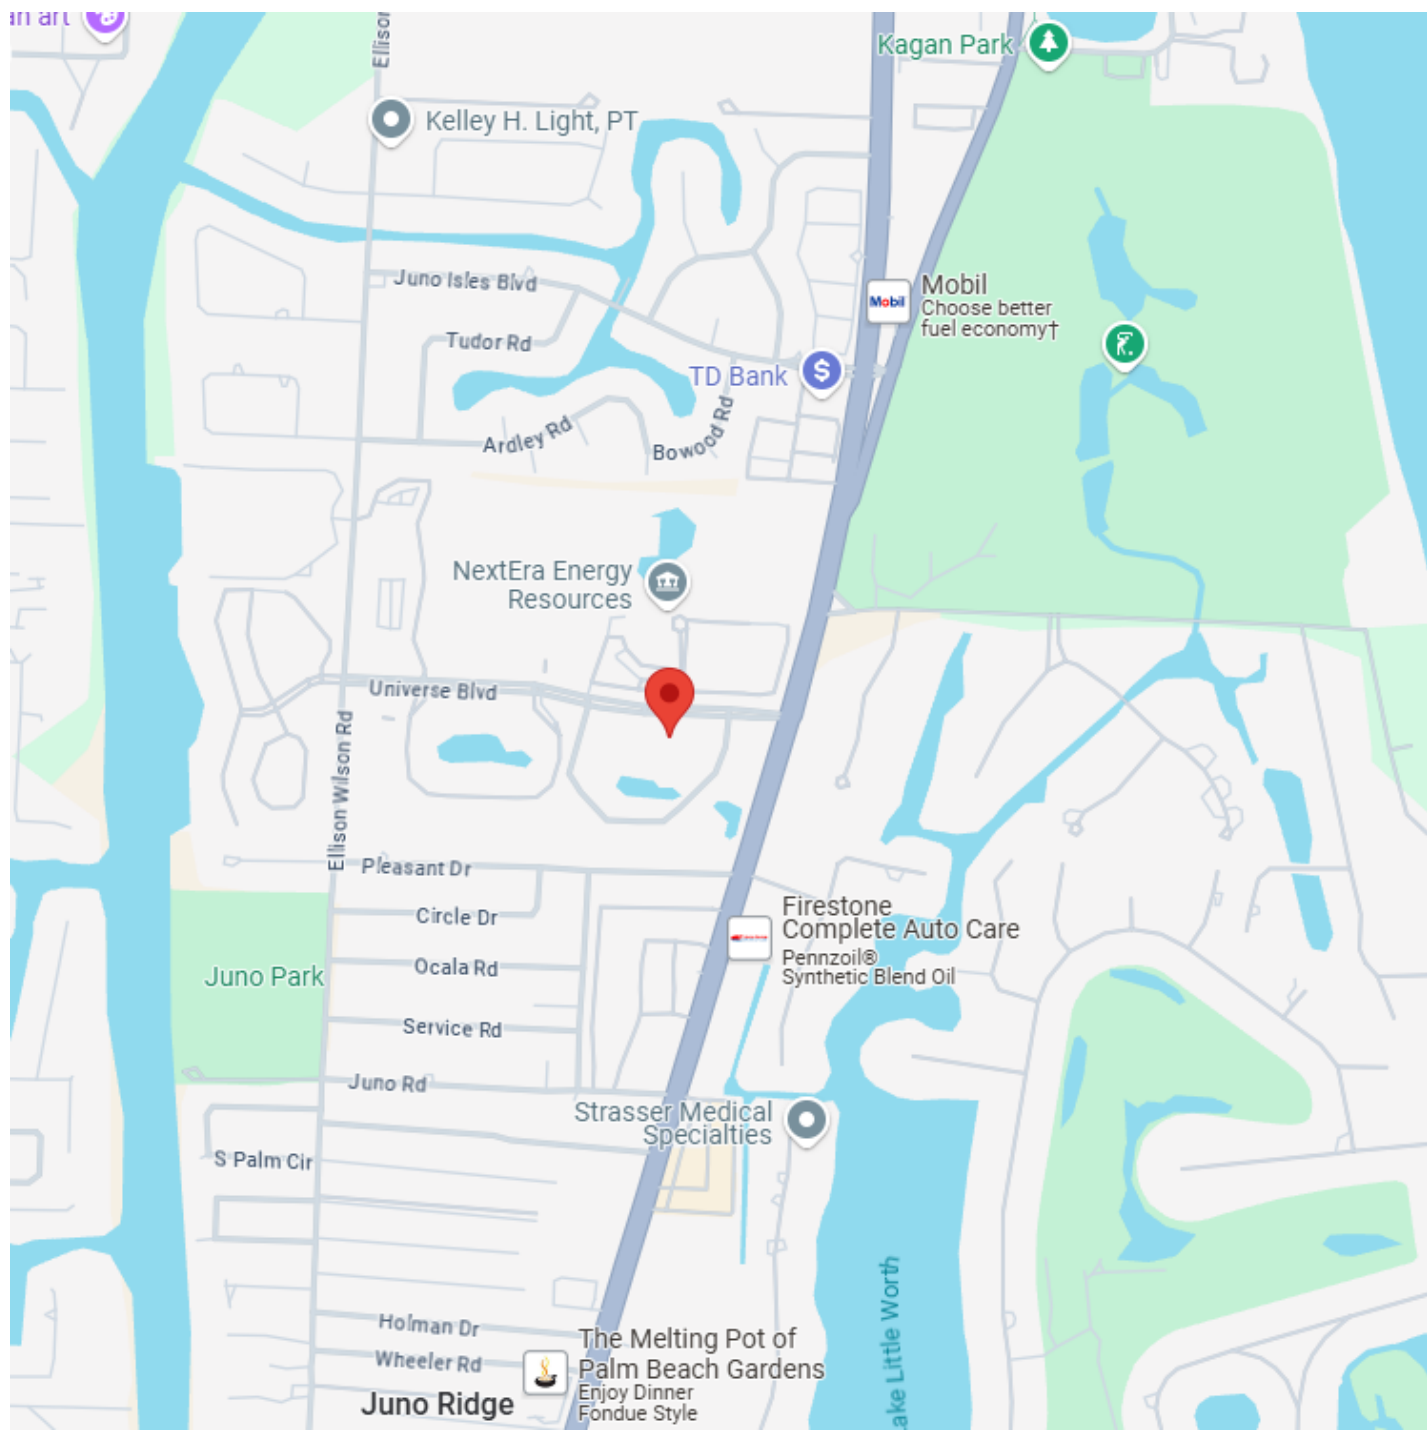


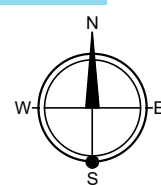


VICINITY MAP
N.T.S.

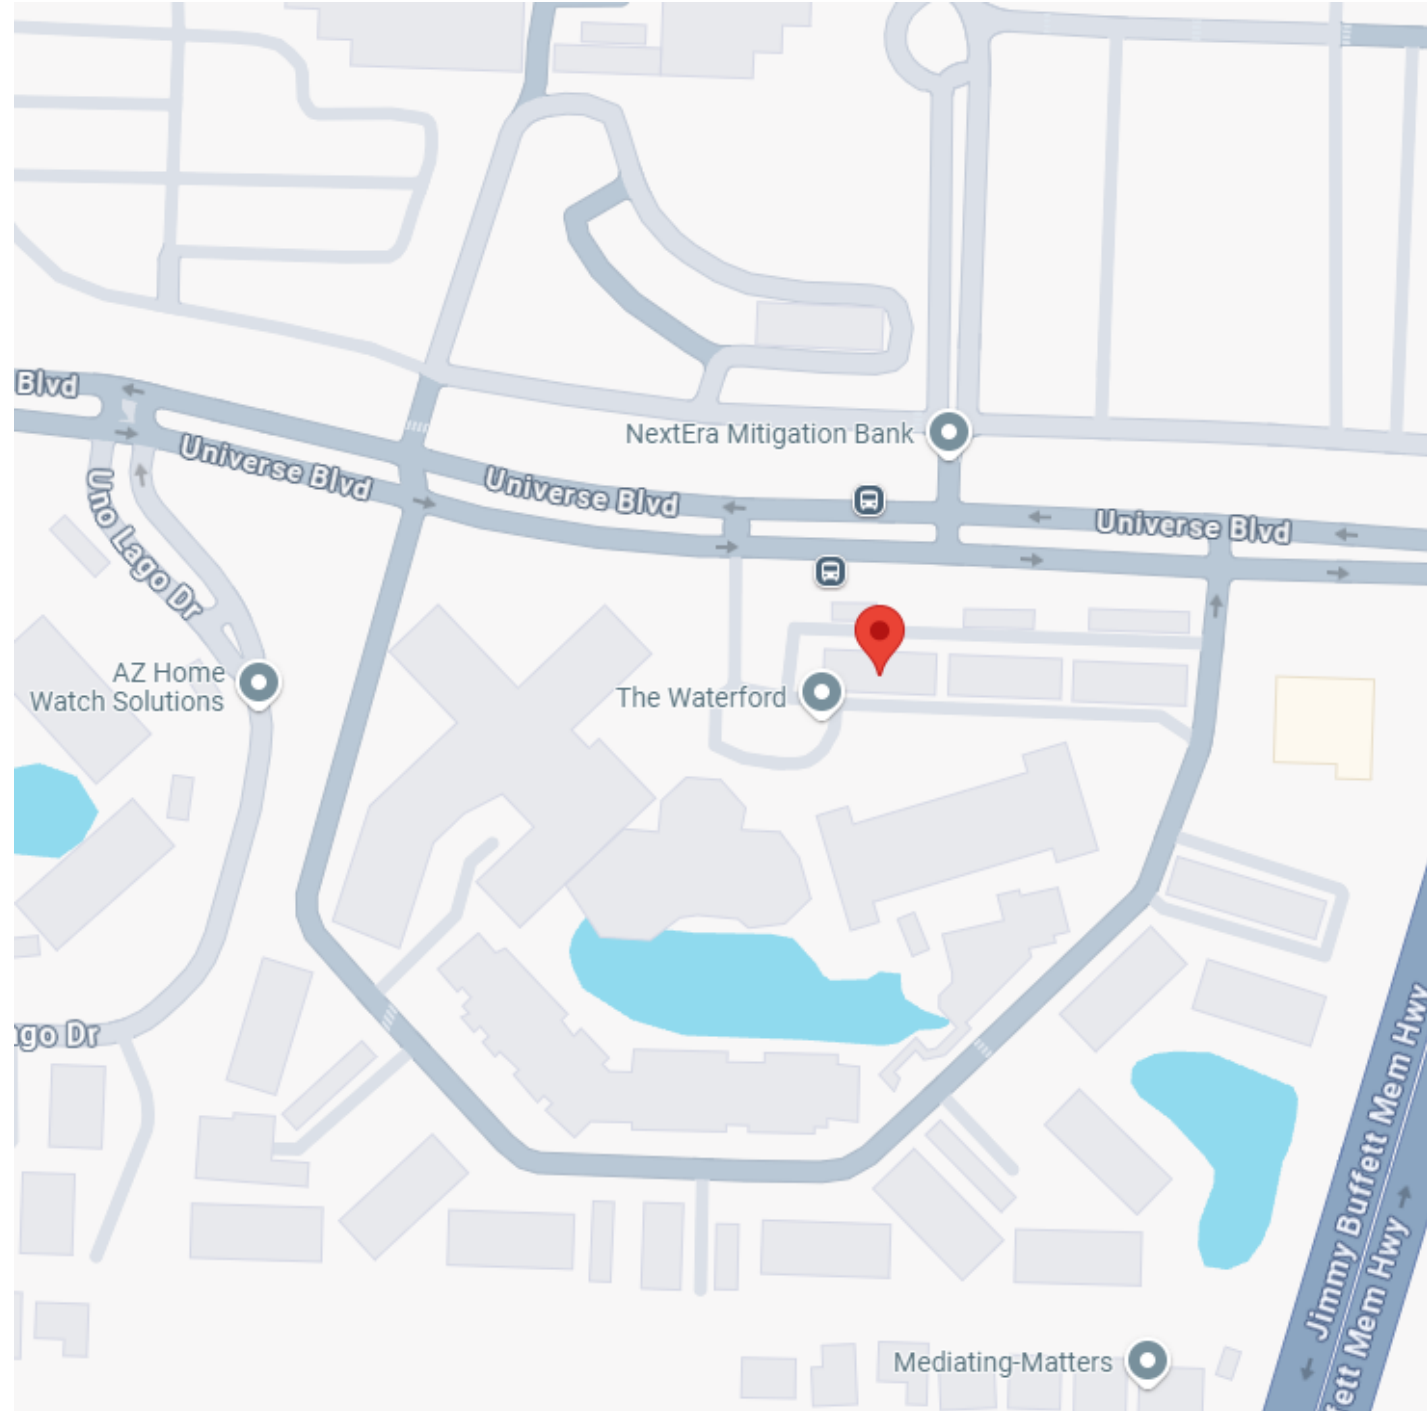

LOCATION MAP
N.T.S.

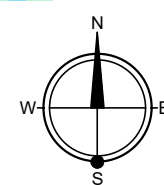

CAMPUS MAP
N.T.S.

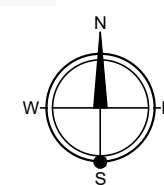

PROJECT TEAM

OWNER

OWNER

LIFESPACE COMMUNITIES

4201 CORPORATE DRIVE
WEST DES MONINES, IA 50266

PH: 925-321-2495

CONTACT: RUSSELL MAUK, Vice President of development, Design & Construction
EMAIL: russell.mauk@lifespacecommunities.com

PH: 561-627-3800

CONTACT: SCOTT NIELD, Executive Director
EMAIL: scott.nield@lifespacecommunities.com

CONSULTANTS UNDER DIRECT CONTRACT WITH OWNER

PROGRAM MANAGEMENT

GREENBRIER DEVELOPMENT

3232 MCKINNEY STE. 1160
DALLAS, TX 75204

PH: 214-979-2700

CONTACT: MICHAEL KORNS, VP-Development
EMAIL: mkorns@greenbrierdevelopment.com

CIVIL AND LANDSCAPE ARCHITECTURE

WGI

2035 VISTA PARKWAY
WEST PALM BEACH, FL 33411

PH: 561-537-4542

CONTACT: YOAN MACHADO, Project Manager
EMAIL: yoan.machado@wginc.com

CIVIL / STRUCTURAL

WGI

2035 VISTA PARKWAY
WEST PALM BEACH, FL 33411

PH: 561-678-2220

CONTACT: JEFFREY BERGMANN, PE Civil-Structural Specialist
EMAIL: jeffrey.bergmann@wginc.com

INTERIOR DESIGN

IDA

618 CHURCH STREET, SUITE 400
NASHVILLE, TN 37219

PH: 615-320-7550

CONTACT: CAMERON FORT, DIRECTOR OF DESIGN
EMAIL: cfort@idassociates.com

DESIGN TEAM

ARCHITECT

THW DESIGN

2100 RIVEREDGE PKWY, SUITE 900
ATLANTA, GEORGIA 30328

PH: 770-916-2220

FAX: 770-916-2229

CONTACT: IAN FRALICK, PROJECT MANAGER
EMAIL: ianfralick@thw.com

MECH / ELEC / PLUM / FIRE PROTECTION

SALAS O'BRIEN

1255 COLLIER ROAD
ATLANTA, GA 30318

PH: 404-881-5300

CONTACT: SCOTT BECRAFT, Electrical and Project Coordinator
EMAIL: scott.becraft@salasobrien.com

STRUCTURAL

JAZERINCA GROUP

480 HIBISCUS STREET, SUITE 107
WEST PALM BEACH, FL 33401

PH: 561-473-9439

CONTACT: GRAM BRASIC
EMAIL: gbrasic@jazerinacgroup.com

CONTACT: JESSE NAUGHTON, Mechanical
EMAIL: jesse.naughton@salasobrien.com

CONTACT: MATT BERRY, Plumbing
EMAIL: matt.berry@salasobrien.com

FOOD SERVICE

SCOPOS HOSPITALITY

300 WEST CHESTNUT STREET, STE.201
EPHRATA, PA 17522

PH: 717-733-5810

CONTACT: KRISTA RILEY, Project Manager
EMAIL: kriley@scoposhg.com

LOW VOLATAGE

SALAS O'BRIEN

1255 COLLIER ROAD
ATLANTA, GA 30318

PH: 404-881-5300

CONTACT: KEN HOWARD
EMAIL: ken.howard@salasobrien.com

CONTRACTOR

CONTRACTOR


WEITZ CONSTRUCTION

ADDRESS: 5850 T G LEE BLVD #135
ORLANDO, FL 32822

PH: 407-458-5555

CONTACT: LARRY GRAEVE
EMAIL: larry.graev@weitz.com

WATERFORD CAMPUS - ASSISTED LIVING
MEMORY CARE BUILDING
601 UNIVERSE BLVD JUNO BEACH, FL 33048

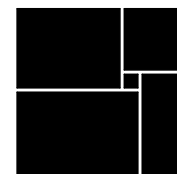

THW
DESIGN

COPYRIGHT © 2017
THOMPSON HANCOCK WITTE &
ASSOCIATES, INC.

2100 RiverEdge Parkway
Suite 900
Atlanta, GA 30328

PH: 770 916 2220
FAX: 770 916 2299

www.thw.com

PRELIMINARY DRAWINGS.
NOT TO BE USED FOR
RECORDING,
IMPLEMENTATION,
REGULATORY APPROVAL,
PERMITTING, OR
CONSTRUCTION.

DESIGN
DEVELOPMENT

Project No.: 2021009
Date: 08/22/2025

COVER

G-001

WATERFORD CAMPUS - ASSISTED LIVING MEMORY CARE BUILDING

2021009

DESIGN DEVELOPMENT

DRAWING INDEX									
NO.		TITLE						SD: 04/07/2025	DD: 08/22/2025
01 GENERAL									
G-001		COVER						•	•
G-002		INDEX OF DRAWINGS						•	•
G-100		BASIS OF DESIGN						•	•
G-200		LIFE SAFETY PLANS						•	•
04 STRUCTURAL									
S-001		GENERAL NOTES						•	•
S-002A		LOADING CRITERIA						•	•
S-002B		LOAD PLANS						•	•
S-003		CONCRETE GENERAL NOTES						•	•
S-004		MASONRY GENERAL NOTES						•	•
S-005		STEEL GENERAL NOTES						•	•
S-121		FOUNDATION PLAN						•	•
S-122		SECOND FLOOR FRAMING PLAN						•	•
S-122-PT		SECOND FLOOR FT PLAN						•	•
S-122-R		SECOND FLOOR REINFORCING PLAN						•	•
S-123		THIRD FLOOR FRAMING PLAN						•	•
S-123-PT		THIRD FLOOR PT PLAN						•	•
S-123-R		THIRD FLOOR REINFORCING PLAN						•	•
S-124		ROOF FRAMING PLAN						•	•
S-124-PT		ROOF PT PLAN						•	•
S-124-R		ROOF REINFORCING PLAN						•	•
S-300		TYPICAL FOUNDATION DETAILS						•	•
S-310		TYPICAL SLAB-ON-GROUND DETAILS						•	•
S-311		SLAB-ON-GROUND DETAILS						•	•
S-330		TYPICAL CONCRETE SHEAR WALLS DETAILS						•	•
S-331		CONCRETE SHEAR WALL ELEVATIONS						•	•
S-340		TYPICAL PT TENDON DETAILS						•	•
S-341		TYPICAL PT REINFORCEMENT DETAILS						•	•
S-342		TYPICAL PT REINFORCEMENT DETAILS						•	•
S-350		TYPICAL CONCRETE COLUMN DETAILS						•	•
S-351		TYPICAL CONCRETE BEAM DETAILS						•	•
S-380		CONCRETE STAIR DETAILS						•	•
S-400		TYPICAL MASONRY DETAILS						•	•
S-401		TYPICAL CMU DETAILS						•	•
S-510		TYPICAL STEEL FRAMING DETAILS						•	•
05 ARCHITECTURAL									
A-001		SYMBOLS, LEGENDS, & NOTES						•	•
A-100		ARCHITECTURAL SITE PLAN						•	•
A-121		OVERALL FIRST FLOOR PLAN						•	•
A-122		OVERALL SECOND FLOOR PLAN						•	•
A-123		OVERALL THIRD FLOOR PLAN						•	•
A-124		OVERALL ROOF PLAN						•	•
A-151		FIRST FLOOR REFLECTED CEILING PLAN						•	•
A-152		SECOND FLOOR REFLECTED CEILING PLAN						•	•
A-153		THIRD FLOOR REFLECTED CEILING PLAN						•	•
A-200		EXTERIOR ELEVATIONS						•	•
A-201		EXTERIOR ELEVATIONS						•	•
A-300		BUILDING SECTIONS						•	•
A-310		WALL SECTIONS						•	•
A-460		TYPICAL UNIT NOTES & DETAILS						•	•
A-461		UNIT KITCHEN - ELEVATIONS						•	•
A-462		UNIT BATH - ELEVATIONS						•	•
A-470		ENLARGED UNIT PLANS						•	•
A-471		ENLARGED UNIT PLANS						•	•
A-472		ENLARGED UNIT PLANS						•	•
A-473		ENLARGED UNIT PLANS						•	•
A-540		INTERIOR CEILING DETAILS						•	•
A-550		STAIR 1 SECTIONS & PLANS						•	•
A-551		STAIR 2 SECTIONS & PLANS						•	•
A-560		TYPICAL STAIR DETAILS						•	•
A-570		ELEVATOR 1 & 2 SECTIONS AND PLANS						•	•
A-600		PARTITION SCHEDULE						•	•
A-620		DOOR SCHEDULE						•	•
A-640		WINDOW SCHEDULE & DETAILS						•	•
07 FOOD SERVICE									
QF-A-100		KEY PLAN						•	•
QF-A101		RESPONSIBILITY SCHEDULE						•	•
QF-B120		FIRST FLOOR EQUIPMENT PLAN						•	•
QF-B130		FIRST FLOOR EQUIPMENT SCHEDULE						•	•
QF-B140		FIRST FLOOR 3D VIEWS						•	•
QF-B400		FIRST FLOOR ELEVATIONS						•	•
QF-C120		SECOND FLOOR EQUIPMENT PLAN						•	•
QF-C130		SECOND FLOOR EQUIPMENT SCHEDULE						•	•
QF-C140		SECOND FLOOR 3D VIEW						•	•
QF-C400		SECOND FLOOR ELEVATIONS						•	•
QF-X900		MILLWORK CONSTRUCTION DETAILS						•	•
QF-X901		MILLWORK CONSTRUCTION DETAILS						•	•
QF-X902		TYPICAL DETAILS						•	•
QF-X903		TYPICAL DETAILS						•	•
09 PLUMBING									
P-001		PLUMBING GENERAL						•	•
P-121		SANITARY PLAN - FIRST FLOOR						•	•
P-122		SANITARY PLAN - SECOND FLOOR						•	•
P-123		SANITARY PLAN - THIRD FLOOR						•	•
P-124		SANITARY PLAN - ROOF FLOOR						•	•
P-131		SUPPLY PLAN - FIRST FLOOR						•	•
P-132		SUPPLY PLAN - SECOND FLOOR						•	•
P-133		SUPPLY PLAN - THIRD FLOOR						•	•
P-134		SUPPLY PLAN - ROOF FLOOR						•	•
P-300		PLUMBING UNIT PLANS						•	•
10 MECHANICAL									
M-001		MECHANICAL GENERAL						•	•
M-002		MECHANICAL DETAILS						•	•
M-003		MECHANICAL SCHEDULES						•	•
M-121		MECHANICAL PLAN - FIRST FLOOR						•	•
M-122		MECHANICAL PLAN - SECOND FLOOR						•	•
M-123		MECHANICAL PLAN - THIRD FLOOR						•	•
M-124		MECHANICAL PLAN - ROOF						•	•
M-300		MECHANICAL PLAN - UNIT PLANS						•	•
11 ELECTRICAL									
E-001		ELECTRICAL GENERAL						•	•
E-002		LIGHTING GENERAL						•	•
E-100		ELECTRICAL SITE PLAN						•	•
E-121		ELECTRICAL PLAN - FIRST FLOOR						•	•
E-122		ELECTRICAL PLAN - SECOND FLOOR						•	•
E-123		ELECTRICAL PLAN - THIRD FLOOR						•	•
E-124		ELECTRICAL PLAN - ROOF						•	•
E-221		LIGHTING PLAN - FIRST FLOOR						•	•
E-222		LIGHTING PLAN - SECOND FLOOR						•	•
E-223		LIGHTING PLAN - THIRD FLOOR						•	•
E-300		UNIT PLANS						•	•
E-400		ELECTRICAL RISER MC-AL						•	•

WATERFORD CAMPUS - ASSISTED LIVING

MEMORY CARE BUILDING

601 UNIVERSE BLVD JUNO BEACH , FL 33048

THW

DESIGN

COPYRIGHT © 2017
THOMPSON HANCOCK WITTE &
ASSOCIATES, INC.

2100 RiverEdge Parkway
Suite 900
Atlanta, GA 30328

PH: 770 916 2220
FAX: 770 916 2299

www.thw.com




PRELIMINARY DRAWINGS.
NOT TO BE USED FOR
RECORDING,
IMPLEMENTATION,
REGULATORY APPROVAL,
PERMITTING, OR
CONSTRUCTION.

DESIGN
DEVELOPMENT

Project No.: 2021009
Date: 08/22/2025

INDEX OF
DRAWINGS

G-002

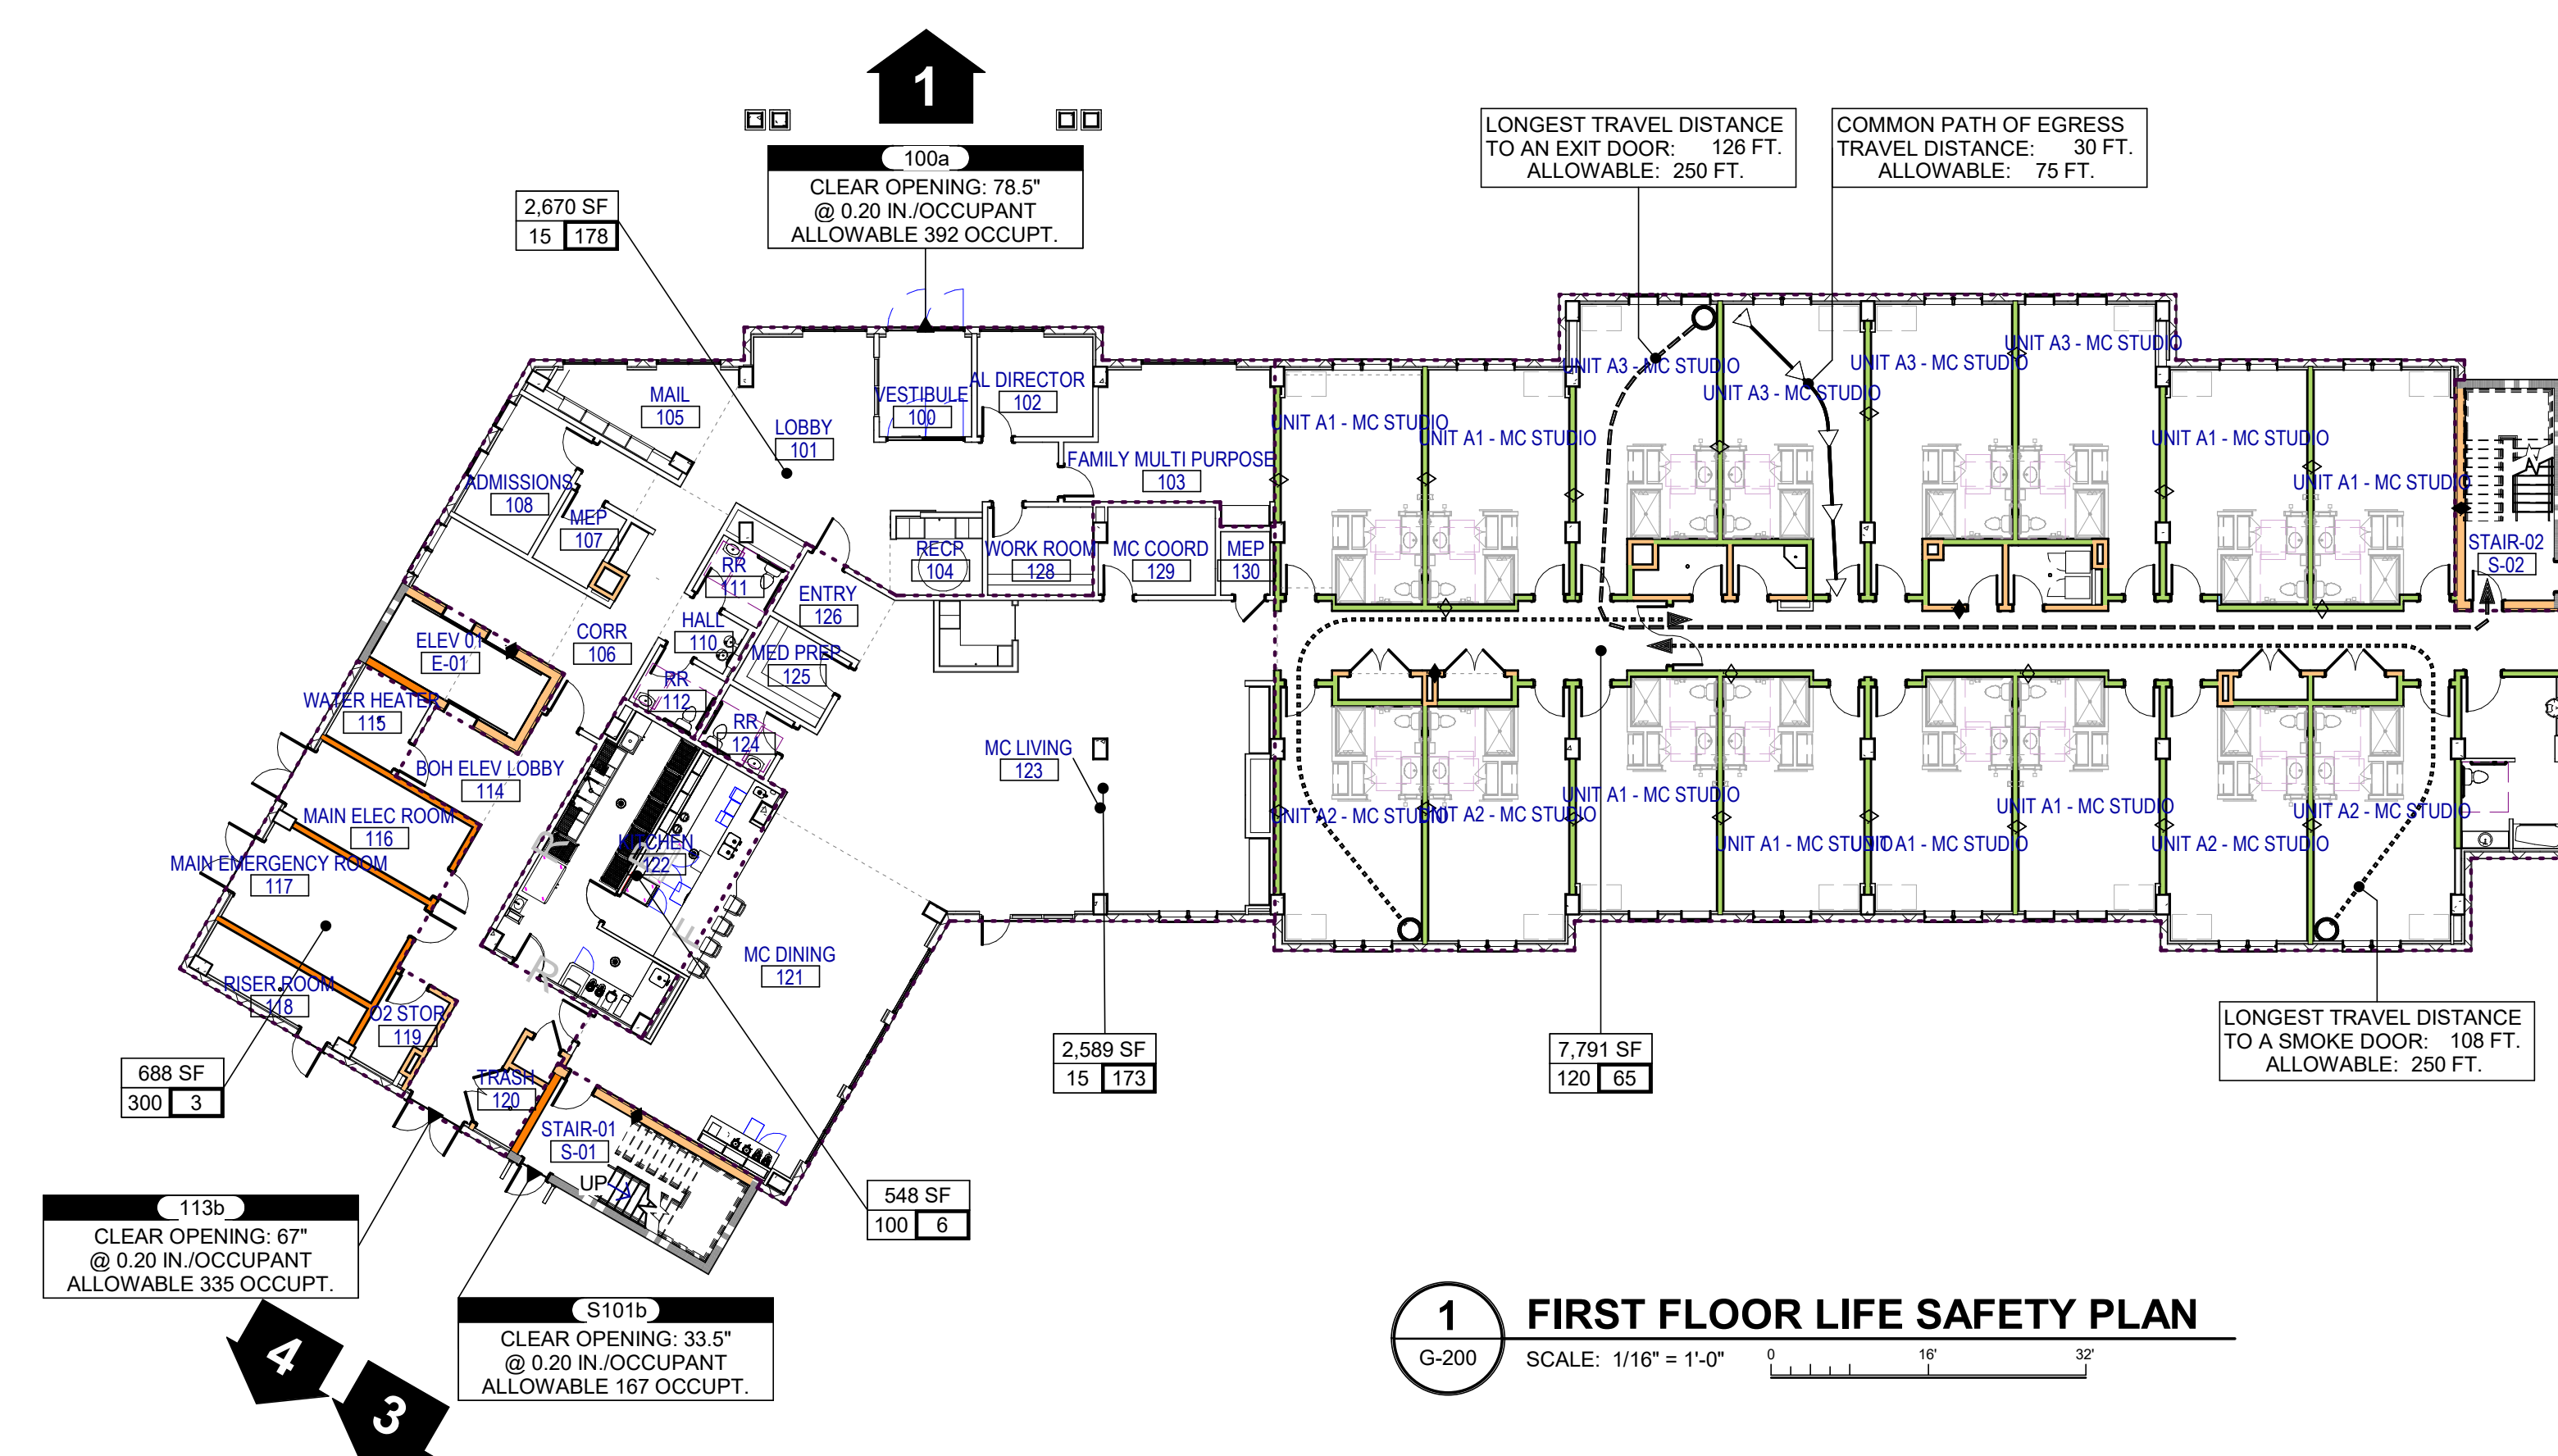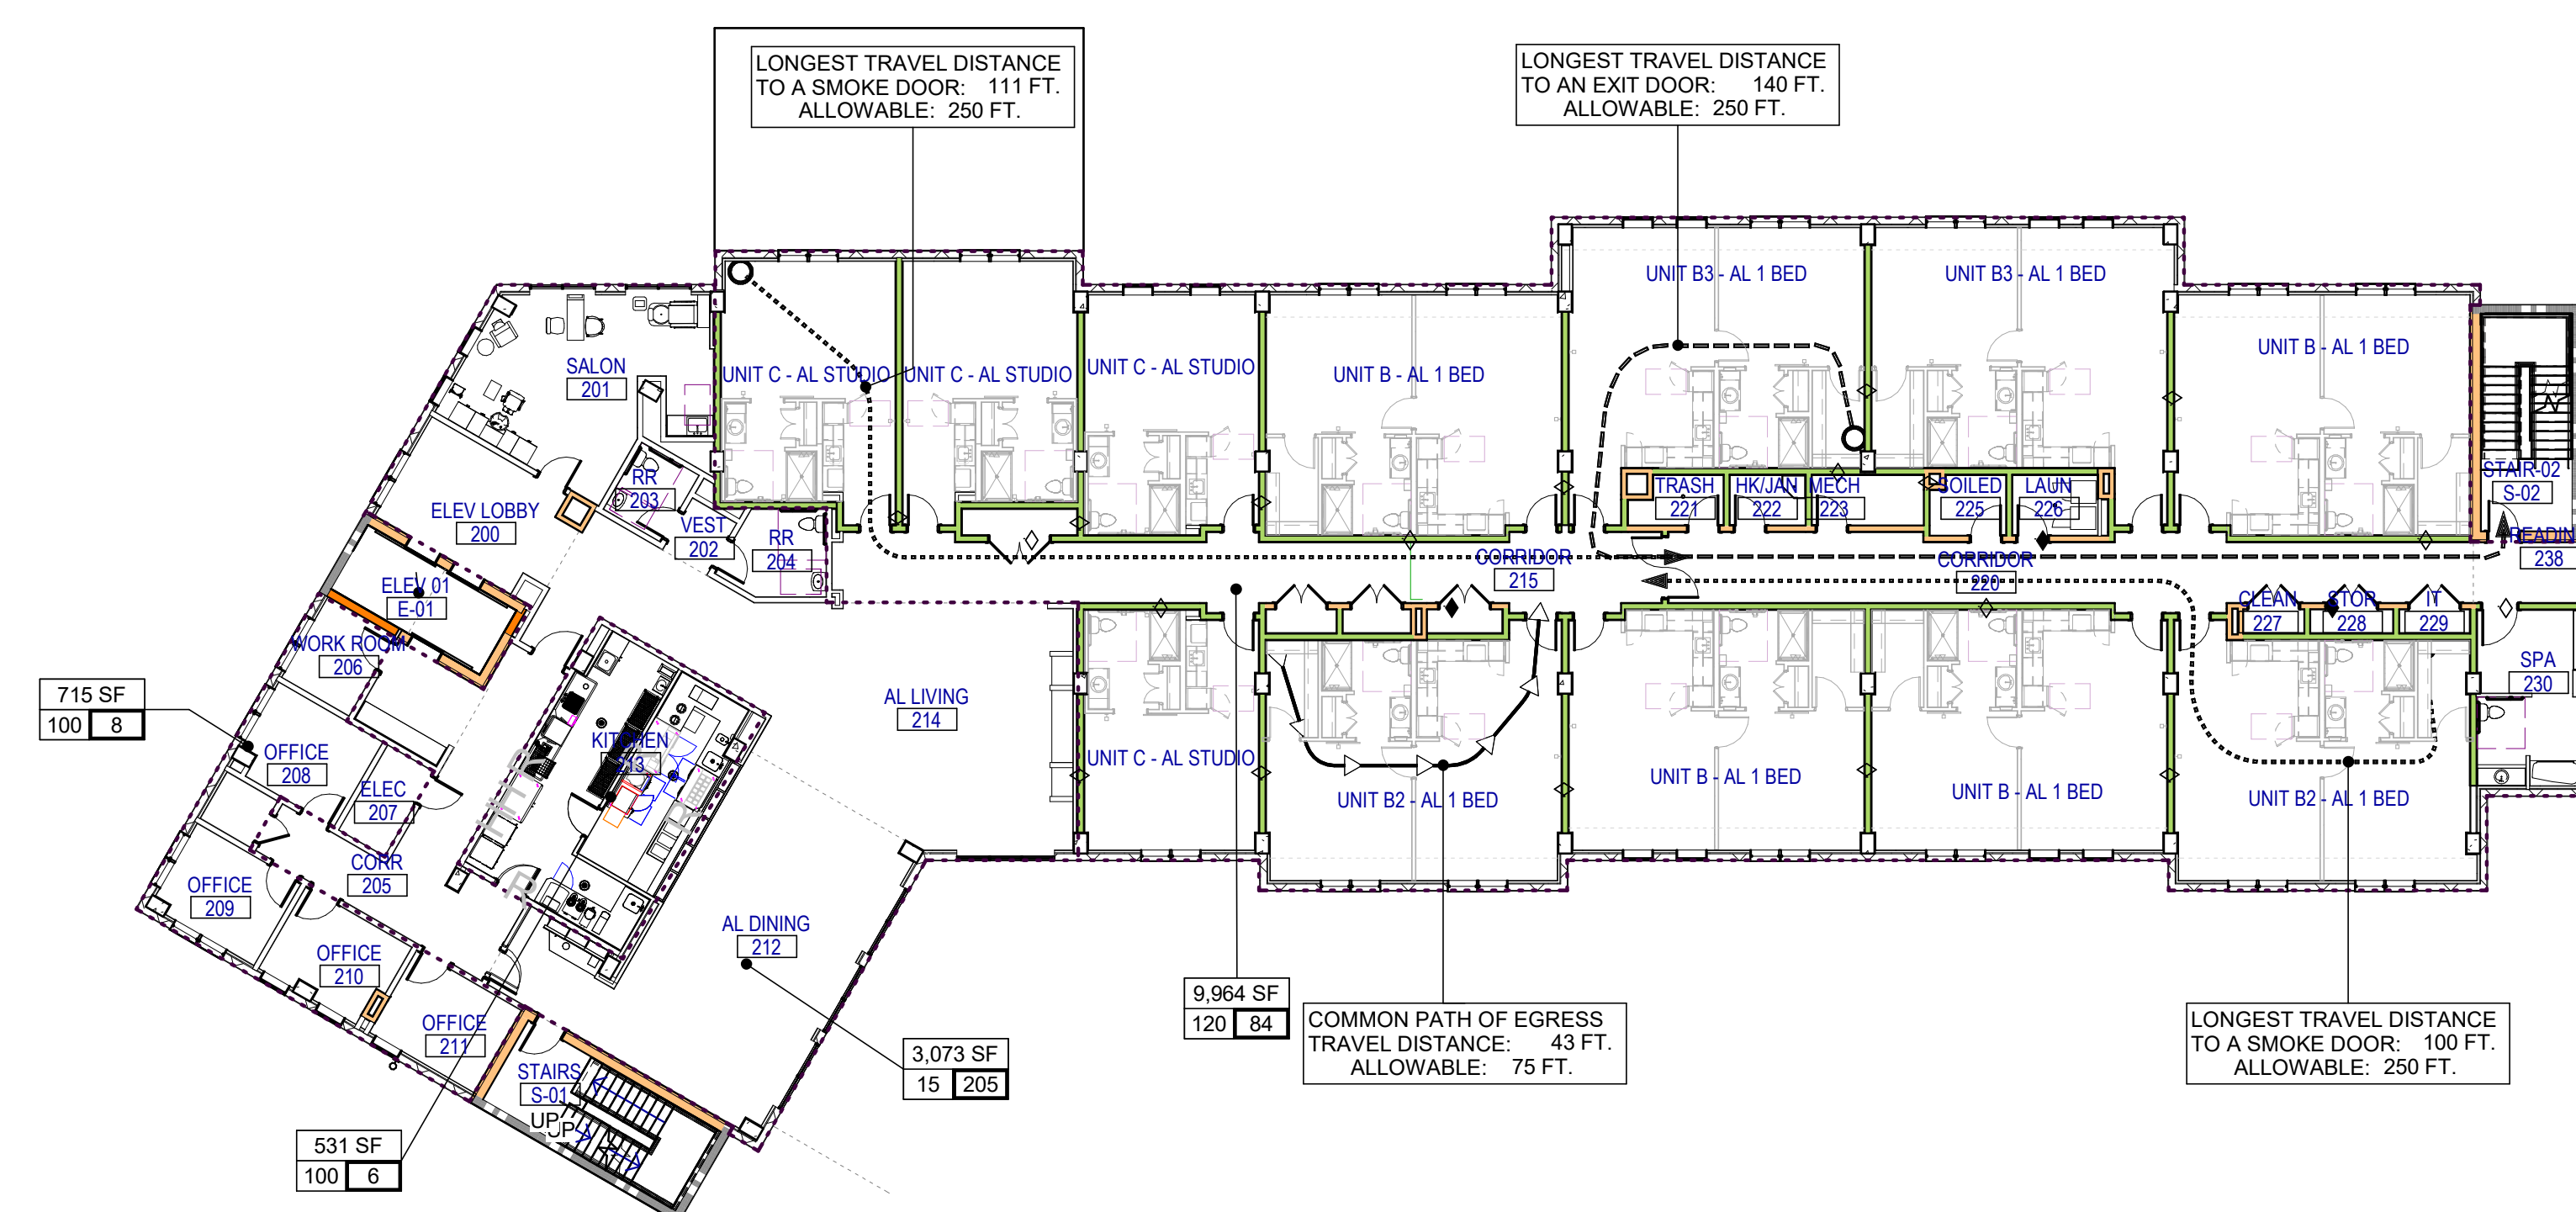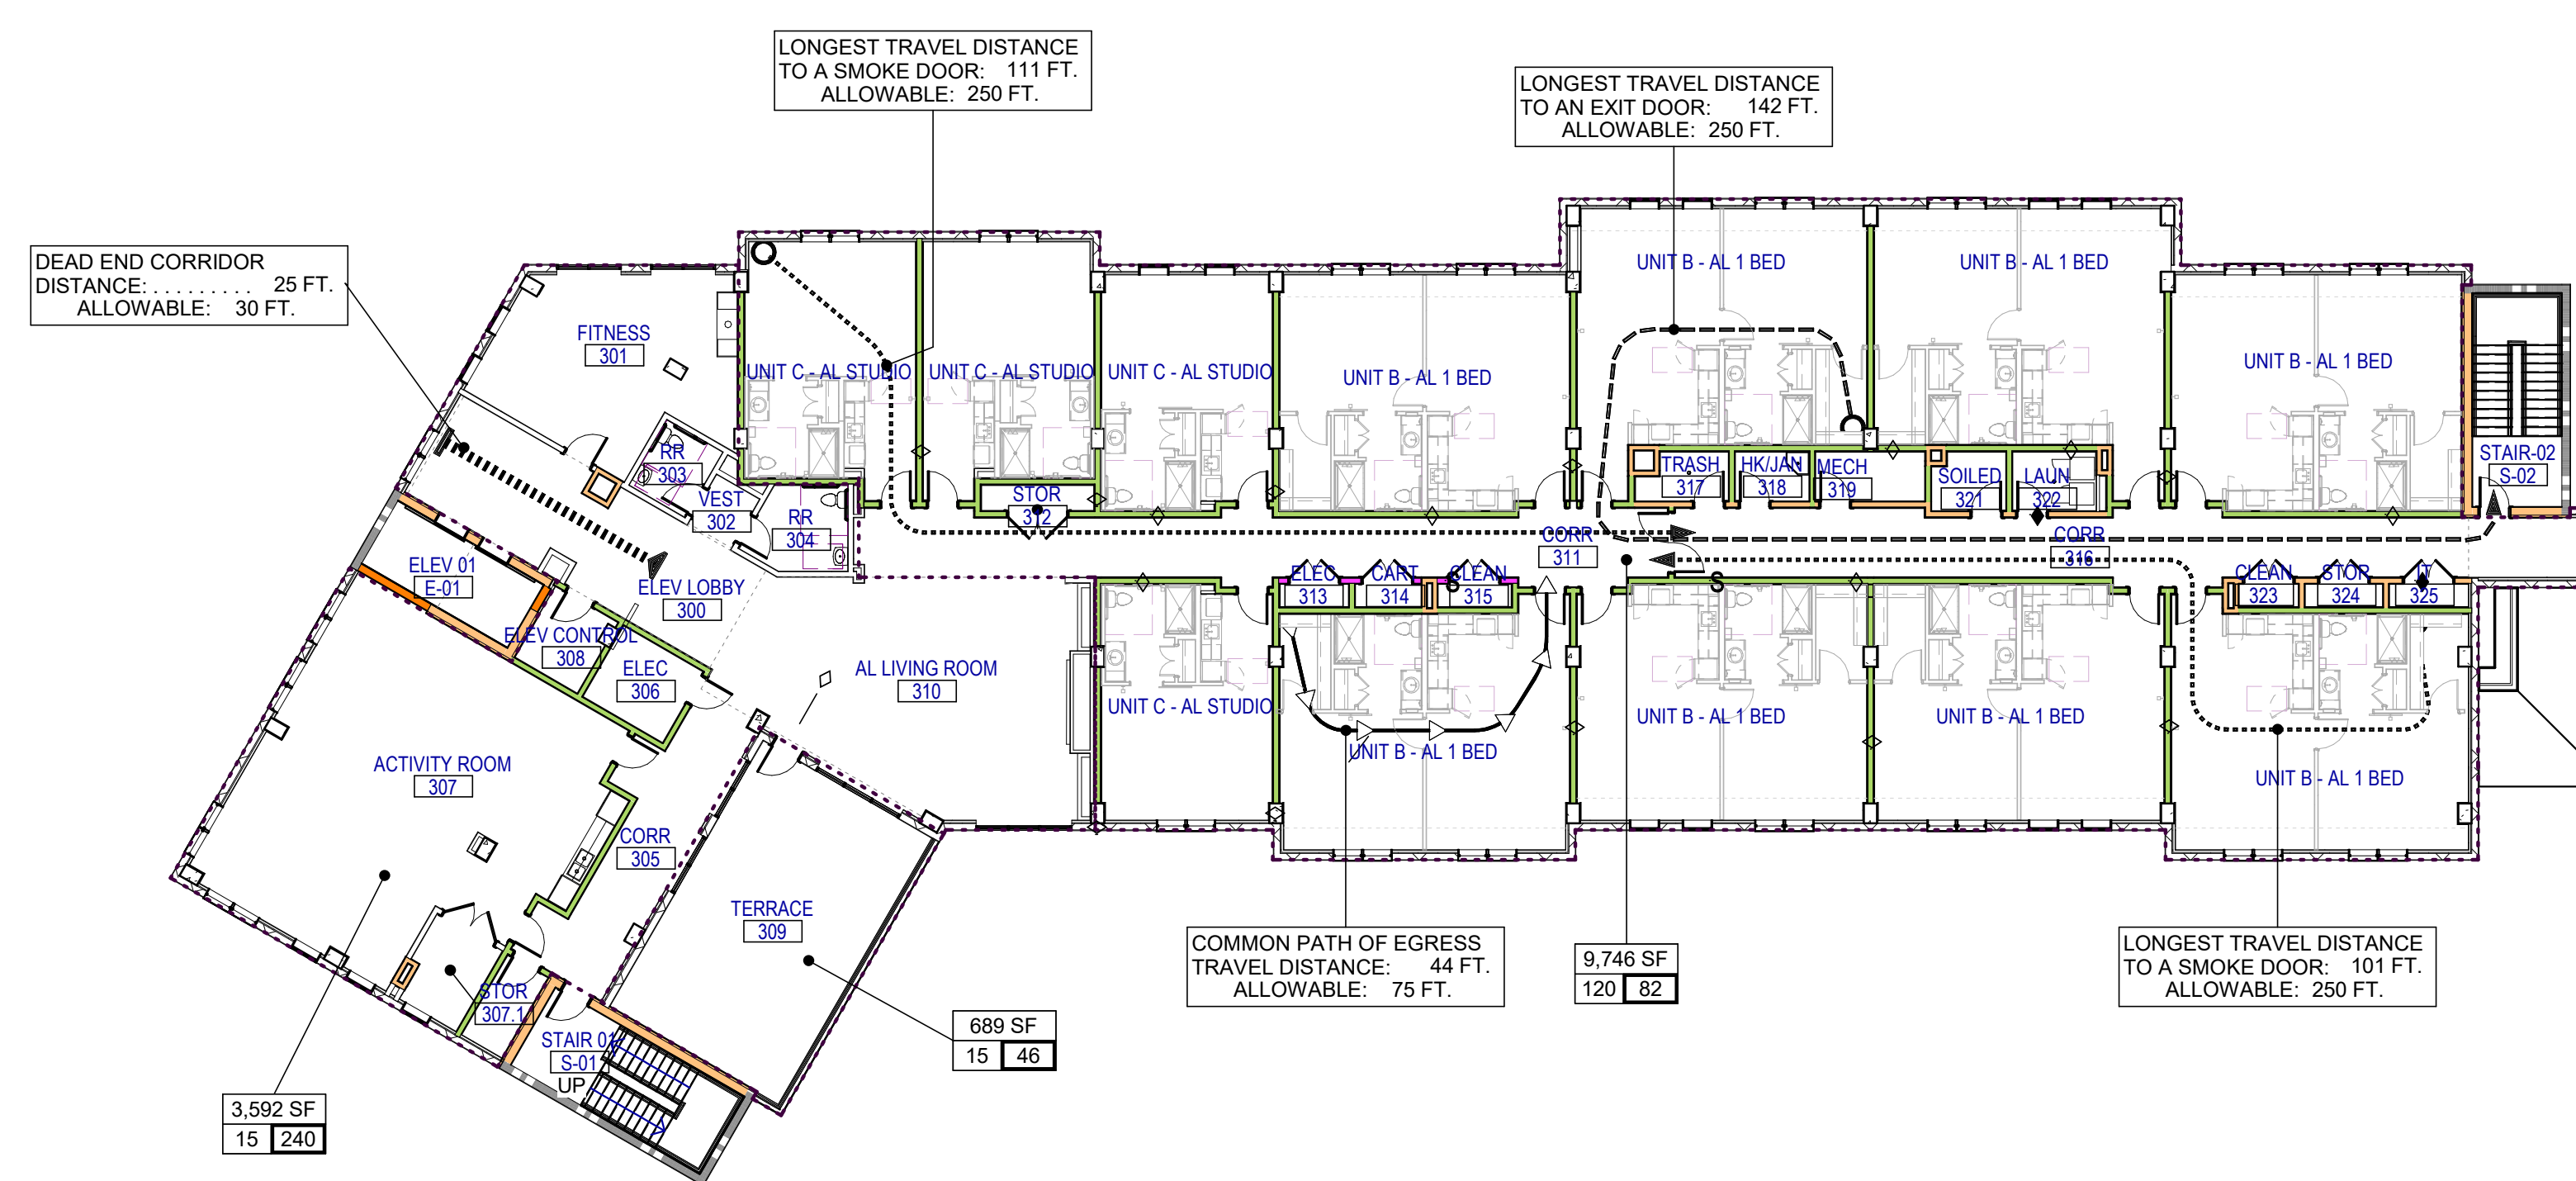


LIFE SAFETY LEGEND WALL RATING

*** THESE SHEETS ARE TO BE VIEWED IN COLOR ONLY ***


	PARTITIONS - NON-RATED		FIRE PARTITION - 1 HOUR
	FIRE WALL - 3 HOUR		SMOKE BARRIER - 2 HOUR
	FIRE WALL - 2 HOUR		SMOKE BARRIER - 1 HOUR
	FIRE BARRIER - 2 HOUR		SMOKE PARTITION - 1 HOUR
	FIRE BARRIER - 1 HOUR		SMOKE PARTITION - 0 HOUR

LIFE SAFETY SYMBOLS & TAGS

AREA CALCULATION TAG

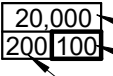	AREA TOTAL OCCUPANTS LOAD (SF/PERSON)
	EXIT SIGN
	FIRE EXTINGUISHER AND CABINET
	DOOR RATING (IN MIN.)
	OCCUPANT LOAD CERTIFICATION SIGNAGE PER FCC 2017, SECTION 1004.3
	FIRE ALARM CONTROL PANEL
	KNOX BOX EMERGENCY KEY ACCESS
	EGRESS DISCHARGE (EGRESS ID #)
	FIRE DEPARTMENT CONNECTION

START & END POINTS

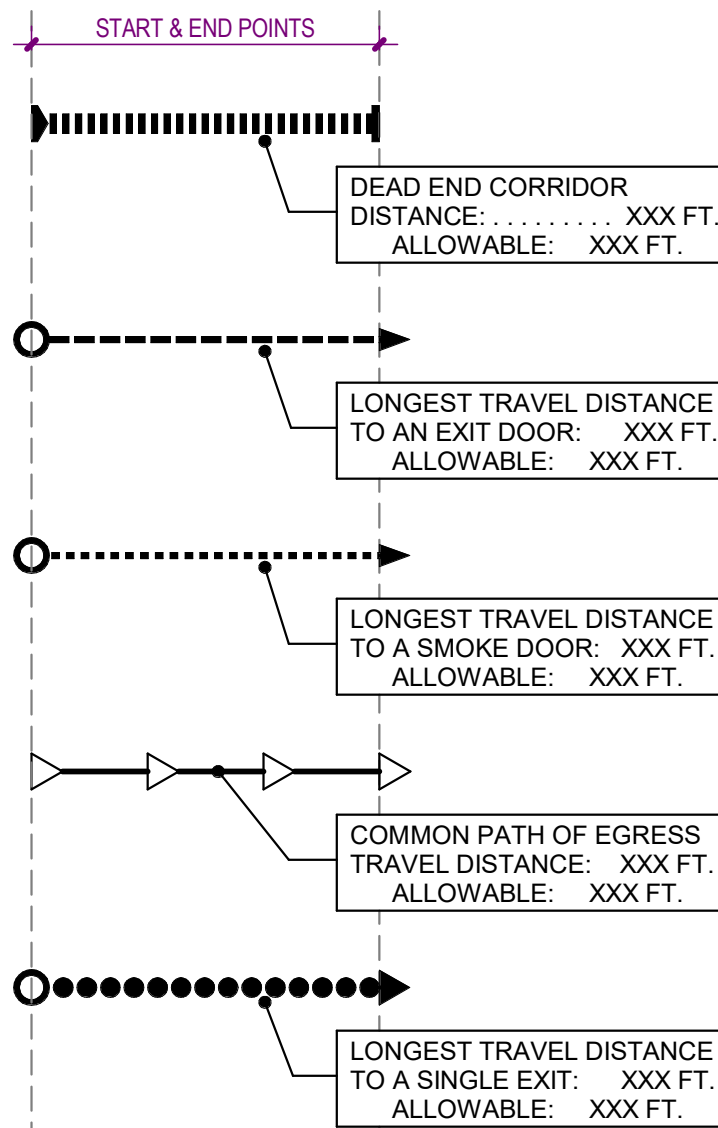

DEAD END CORRIDOR
DISTANCE: XXX FT.
ALLOWABLE: XXX FT.

LONGEST TRAVEL DISTANCE TO AN EXIT DOOR: XXX FT.
ALLOWABLE: XXX FT.

LONGEST TRAVEL DISTANCE TO A SMOKE DOOR: XXX FT.
ALLOWABLE: XXX FT.

COMMON PATH OF EGRESS TRAVEL DISTANCE: XXX FT.
ALLOWABLE: XXX FT.

LONGEST TRAVEL DISTANCE TO A SINGLE EXIT: XXX FT.
ALLOWABLE: XXX FT.

[illegible]

**WATERFORD CAMPUS - ASSISTED LIVING
MEMORY CARE BUILDING**
601 UNIVERSE BLVD JUNO BEACH , FL 33048



THW
DESIGN

COPYRIGHT © 2017
THOMPSON HANCOCK WITTE &
ASSOCIATES, INC.

2100 RiverEdge Parkway
Suite 900
Atlanta, GA 30328

PH: 770 916 2220
FAX: 770 916 2299

www.thw.com

PRELIMINARY DRAWINGS.
NOT TO BE USED FOR
RECORDING,
IMPLEMENTATION,
REGULATORY APPROVAL,
PERMITTING, OR
CONSTRUCTION.

DESIGN DEVELOPMENT

Project No.: 2021009
Date: 08/22/2025

LIFE SAFETY PLANS

G-200

8/22/2025 3:23:30 PM