

FURNITURE PLAN - GROUND LEVEL

Scale: 3/32" = 1'-0"

FURNITURE PLAN KEY NOTES	
1.	SEE MEP DRAWINGS FOR EQUIPMENT WITHIN THE JANITOR, MECHANICAL, IT, AND ELECTRICAL ROOM.
2.	CONTRACTOR TO COORDINATE WITH THE ARCHITECT/OWNER, THE FURNITURE, AND EQUIPMENT VENDORS.
3.	ALL FURNITURE EQUIPMENT AND OFFICE ACCESSORIES TO BE PROVIDED AND INSTALLED BY FURNITURE VENDOR. CONTRACTOR TO COORDINATE, ALSO PROVIDE ELECTRICAL AND DATA CONNECTIONS.
FURNITURE LEGEND KEY NOTES	
1	JSI ZIVA MODULAR LOUNGE
2	HON BUILD TABLES AND SMARTLINK CHAIRS
3	VERSTEEL PERFORMANCE TILT-TOP TABLE W/ CASTERS
4	HAWORTH JIVE TABLE W/ CASTERS
5	HAWORTH VERY WIRE STACKER CHAIRS
6	JSI CAAV GRAND SCALE LOUNGE
7	HAWORTH SOJU ERGONOMIC TASK CHAIR
8	HAWORTH VERY SIDE CHAIR
9	GROUP LACASSE MORPHEO LAMINATE DESKING
10	HAWORTH COMPOSE 66" H PANELS AND X-SERIES FILING
11	JSI PROXY CONFERENCE CHAIR
12	GROUP LACASSE QUORUM LAMINATE CONFERENCE
13	JSI ARWYN CROSSOVER LOUNGE
14	GROUP LACASSE MORPHEO LAMINATE RECEPTION
15	JSI ARWYN LOUNGE
16	SAFCO SHELVING
17	GROUP LACASSE CUSTOM LAMINATE CUBBIES W/ DIGITAL LOCKS
18	RETRACTABLE BLEACHERS
19	INTERIOR PLAYGROUND BASIS OF DESIGN: BY INDOOR PLAYGROUNDS INT'L MODEL - 2023100R3
20	HON HUDDLE LAPTOP TABLE BY GENERAL CONTRACTOR
21	BOTTLE WATER COOLER BY GENERAL CONTRACTOR
22	MICROWAVE BY GENERAL CONTRACTOR
23	REFRIGERATOR BY GENERAL CONTRACTOR. REFER TO PLUMBING DRAWINGS FOR WATER SOURCE.
24	COFFEE MAKER BY GENERAL CONTRACTOR. REFER TO PLUMBING DRAWINGS FOR WATER SOURCE.
25	SINK AND CABINETS ABOVE
26	BASIS OF DESIGN FOR INTERIOR PLAYGROUND LIGHT FIXTURE ABOVE SEATING: BY INSIGHT LIGHTING, STRUCTURE MINI DIRECT-INDIRECT (SDMI) LINEAR, MODEL - SM-DI-SO-RGB40-DW-ACA-48-DMXFX-TG.
27	BASIS OF DESIGN FOR GYM EQUIPMENT: LIFE FITNESS - QUOTE: CPO-25778
28	BASIS OF DESIGN FOR PORTABLE PLATFORM: BY SICO AMERICA INC. QUOTE: 00171306

CONFORMED SET 09/22/2025

PROJECT: CITY OF DELRAY BEACH

POMPEY PARK REC CENTER
1101 NW 2ND ST, DELRAY BEACH
FL 33444

ALL DESIGN AND DATA IS PROVIDED BY THIS DRAWING AND IS THE PROPERTY OF THE CONTRACTOR. THIS IS THE PROPERTY OF THE CONTRACTOR AND IS PROVIDED FOR THE CONTRACTOR'S USE ONLY. THE CONTRACTOR SHALL VERIFY ALL EXISTING CONDITIONS AND DIMENSIONS AND THE CONTRACTOR SHALL BE RESPONSIBLE FOR THE ACCURACY OF THE INFORMATION PROVIDED. THE CONTRACTOR AGREES TO HOLD THE CONTRACTOR'S OFFICE AND DESIGNERS HARMLESS FROM ANY AND ALL LIABILITY FOR ANY DAMAGES, LOSSES, OR EXPENSES INCURRED BY THE CONTRACTOR'S OFFICE AND DESIGNERS PURSUANT TO THE CONTRACTOR'S USE OF THIS DRAWING.


REVISIONS:

PLAYGROUND DATA PROVIDED BY INDOOR PLAYGROUNDS INT'L
3 01-20-2023 4 03-20-2023 5 02-20-2024
4 03-20-2023 BD COMMENTS
5 02-20-2024 REVISION SET
8 08-22-2025 CONFORMED SET

KEY PLAN

TITLE: FURNITURE PLAN - GROUND
LEVEL
DRAWN BY: SV, CC, FE, LS
CHECKED BY: JBL, LS, JS
DATE: Dec 27, 2022
JOB NO: 2122


SHEET: AF110

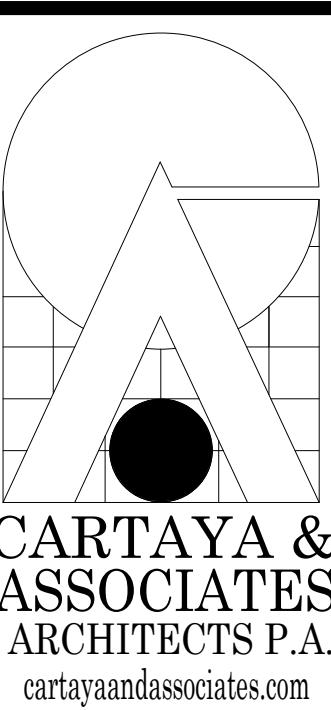KEY PLAN
N.T.S.

2400 E. COMMERCIAL BLVD. SUITE 201
FT. LAUDERDALE, FLORIDA 33308
954-771-2724

SEAL:

AA C001388

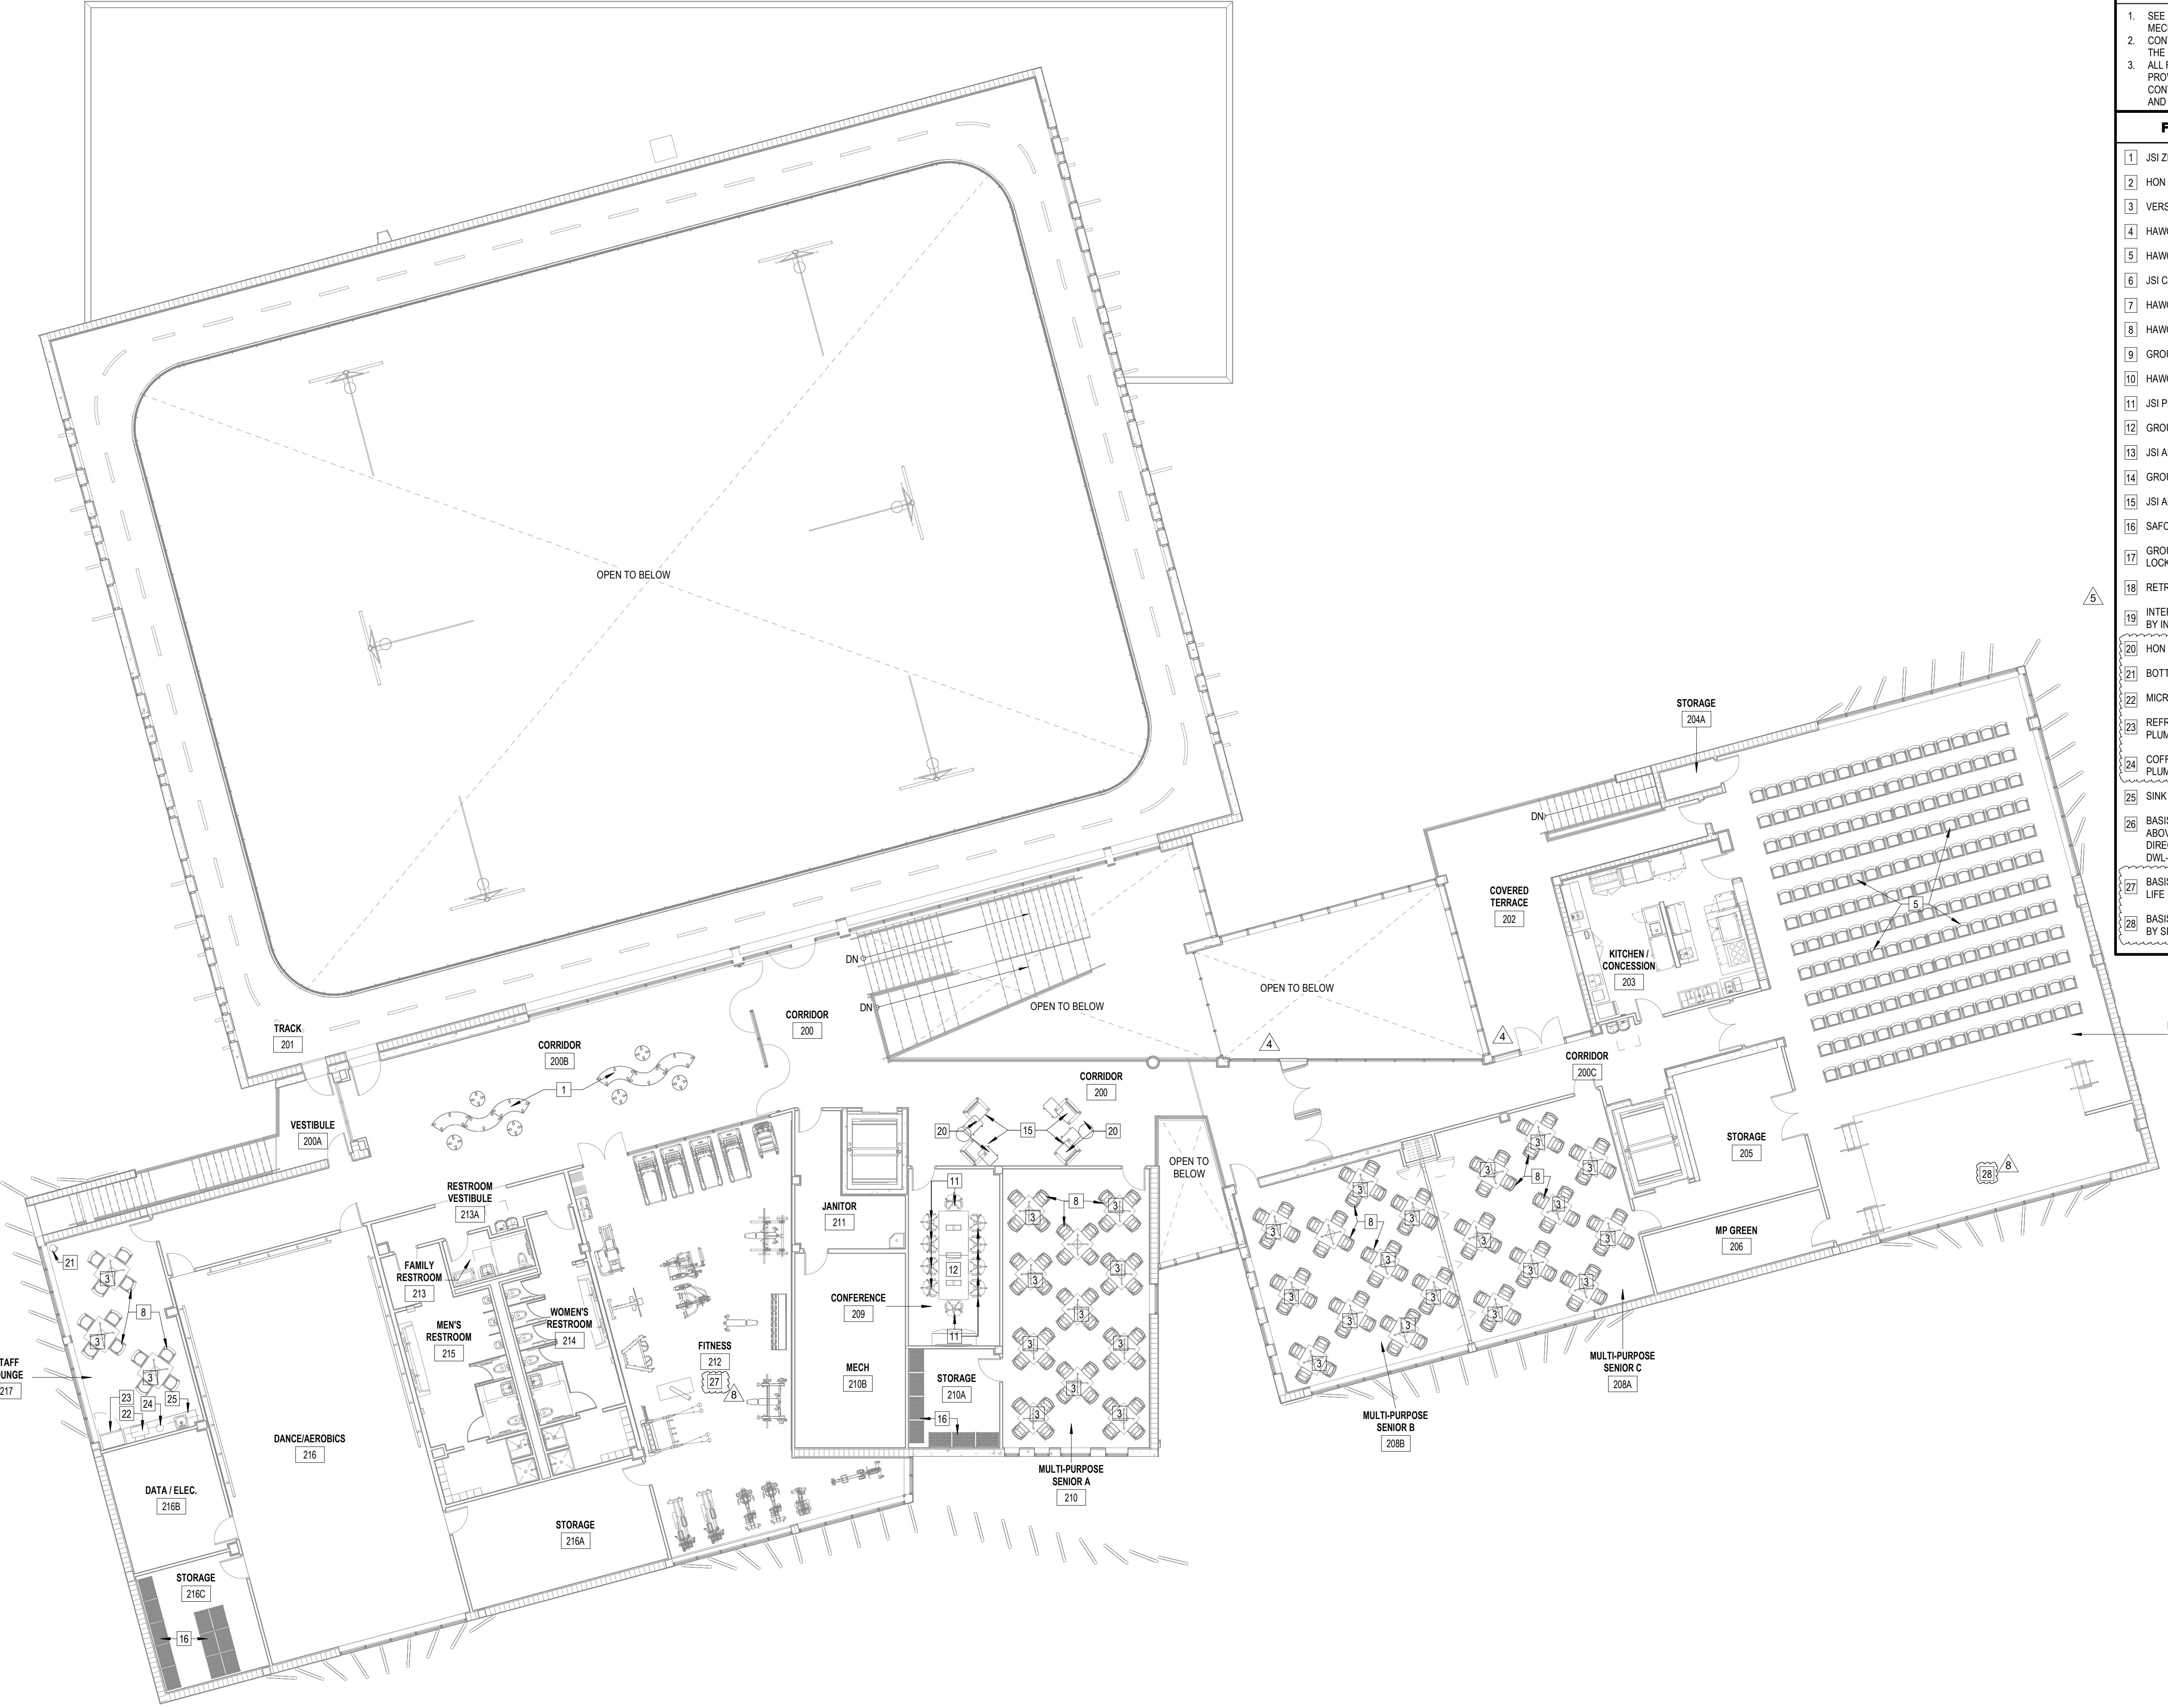

FURNITURE PLAN - SECOND LEVEL

Scale: 3/32" = 1'-0"

FURNITURE PLAN KEY NOTES	
1. SEE MEP DRAWINGS FOR EQUIPMENT WITHIN THE JANITOR, MECHANICAL, IT, AND ELECTRICAL ROOM.	
2. CONTRACTOR TO COORDINATE WITH THE ARCHITECT/OWNER, THE FURNITURE, AND EQUIPMENT SPECS.	
3. ALL FURNITURE EQUIPMENT AND OFFICE ACCESSORIES TO BE PROVIDED AND INSTALLED BY FURNITURE VENDOR. CONTRACTOR TO COORDINATE, ALSO PROVIDE ELECTRICAL AND DATA CONNECTIONS.	

FURNITURE LEGEND KEY NOTES	
1	JSI ZIVA MODULAR LOUNGE
2	HON BUILD TABLES AND SMARTLINK CHAIRS
3	VERSTEEL PERFORMANCE TILT-TOP TABLE W/ CASTERS
4	HAWORTH JIVE TABLE W/ CASTERS
5	HAWORTH VERY WIRE STACKER CHAIRS
6	JSI CAAV GRAND SCALE LOUNGE
7	HAWORTH SOU ERGONOMIC TASK CHAIR
8	HAWORTH VERY SIDE CHAIR
9	GROUP LACASSE MORPHEO LAMINATE DESKING
10	HAWORTH COMPOSE 66" H PANELS AND X-SERIES FILING
11	JSI PROXY CONFERENCE CHAIR
12	GROUP LACASSE QUORUM LAMINATE CONFERENCE
13	JSI ARWYN CROSSOVER LOUNGE
14	GROUP LACASSE MORPHEO LAMINATE RECEPTION
15	JSI ARWYN LOUNGE
16	SAFCO SHELVING
17	GROUP LACASSE CUSTOM LAMINATE CUBBIES W/ DIGITAL LOCKS
18	RETRACTABLE BLEACHERS
19	INTERIOR PLAYGROUND BASIS OF DESIGN: BY INDOOR PLAYGROUNDS INT'L. MODEL - 2023100R3
20	HON HUDDLE LAPTOP TABLE BY GENERAL CONTRACTOR
21	BOTTLE WATER COOLER BY GENERAL CONTRACTOR
22	MICROWAVE BY GENERAL CONTRACTOR
23	REFRIGERATOR BY GENERAL CONTRACTOR. REFER TO PLUMBING DRAWINGS FOR WATER SOURCE.
24	COFFEE MAKER BY GENERAL CONTRACTOR. REFER TO PLUMBING DRAWINGS FOR WATER SOURCE.
25	SINK AND CABINETS ABOVE
26	BASIS OF DESIGN FOR INTERIOR PLAYGROUND LIGHT FIXTURE ABOVE SEATING: BY INSIGHT LIGHTING, STRUCTURE MINI DIRECT-INDIRECT (SDMI) LINEAR, MODEL - SM-DI-SO-RGB-DW-ACA-48-DMXFX-TG.
27	BASIS OF DESIGN FOR GYM EQUIPMENT: LIFE FITNESS - QUOTE: CPC-25778
28	BASIS OF DESIGN FOR PORTABLE PLATFORM: BY SICO AMERICA INC. QUOTE: 00171306

CONFORMED SET 09/22/2025

TITLE: FURNITURE PLAN - SECOND LEVEL

REVISIONS:

4-03-2023 BD COMMENTS
5-02-09-2024 REVISION
8-19-22-2025 CONFORMED SET

DATE: Dec 27, 2022

DRAWN BY: SV, CC, FE, LS


CHECKED BY: JBJ, LS, JS

JOB NO: 2122

SHEET:

AF120

KEY PLAN
N.T.S.

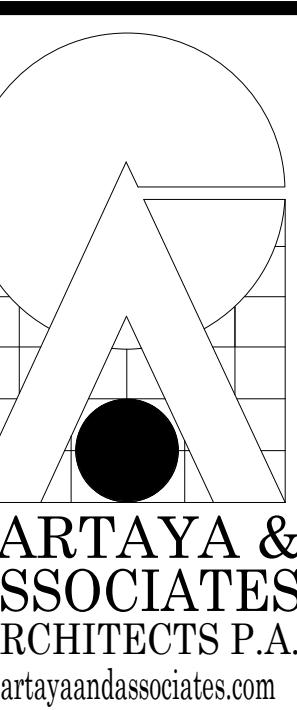

CARTAYA &
ASSOCIATES
ARCHITECTS P.A.
cartayandassociates.com

2400 E. COMMERCIAL BLVD. SUITE 201
FT. LAUDERDALE, FLORIDA 33308
954-771-2724

SEAL:

AA C001388

PROJECT:
CITY OF DELRAY BEACH
POMPEY PARK REC CENTER
1101 NW 2ND ST. DELRAY BEACH
FL 33444

ALL DESIGN AND DATA IS PROVIDED BY THIS DRAWING AND COULD NOT BE COPIED OR REPRODUCED BY ANYONE. THIS DRAWING IS THE PROPERTY OF THE CONTRACTOR AND IS PROVIDED FOR THE CONTRACTOR'S USE ONLY. THE CONTRACTOR SHALL VERIFY ALL EXISTING CONDITIONS AND DIMENSIONS AND THE CONTRACTOR SHALL BE RESPONSIBLE FOR THE ACCURACY OF THE DRAWINGS. THE CONTRACTOR AGREES TO HOLD HARMLESS THE ARCHITECT, THE OWNER, AND THE CONTRACTOR'S EMPLOYEES FROM ANY AND ALL LIABILITY FOR ANY INJURY, LOSS, OR DAMAGE WHICH MAY OCCUR DUE TO THE USE OF THIS DRAWING. THE CONTRACTOR AGREES TO INDEMNIFY THE ARCHITECT, THE OWNER, AND THE CONTRACTOR'S EMPLOYEES FROM ANY AND ALL LIABILITY FOR ANY INJURY, LOSS, OR DAMAGE WHICH MAY OCCUR DUE TO THE USE OF THIS DRAWING.