
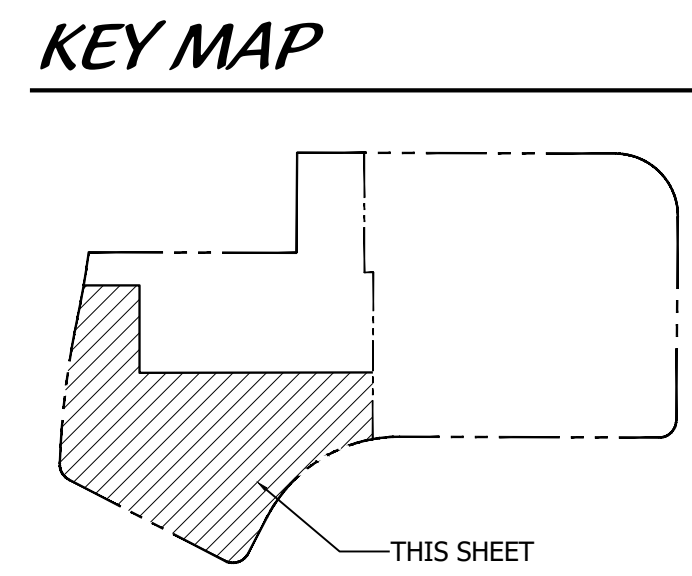


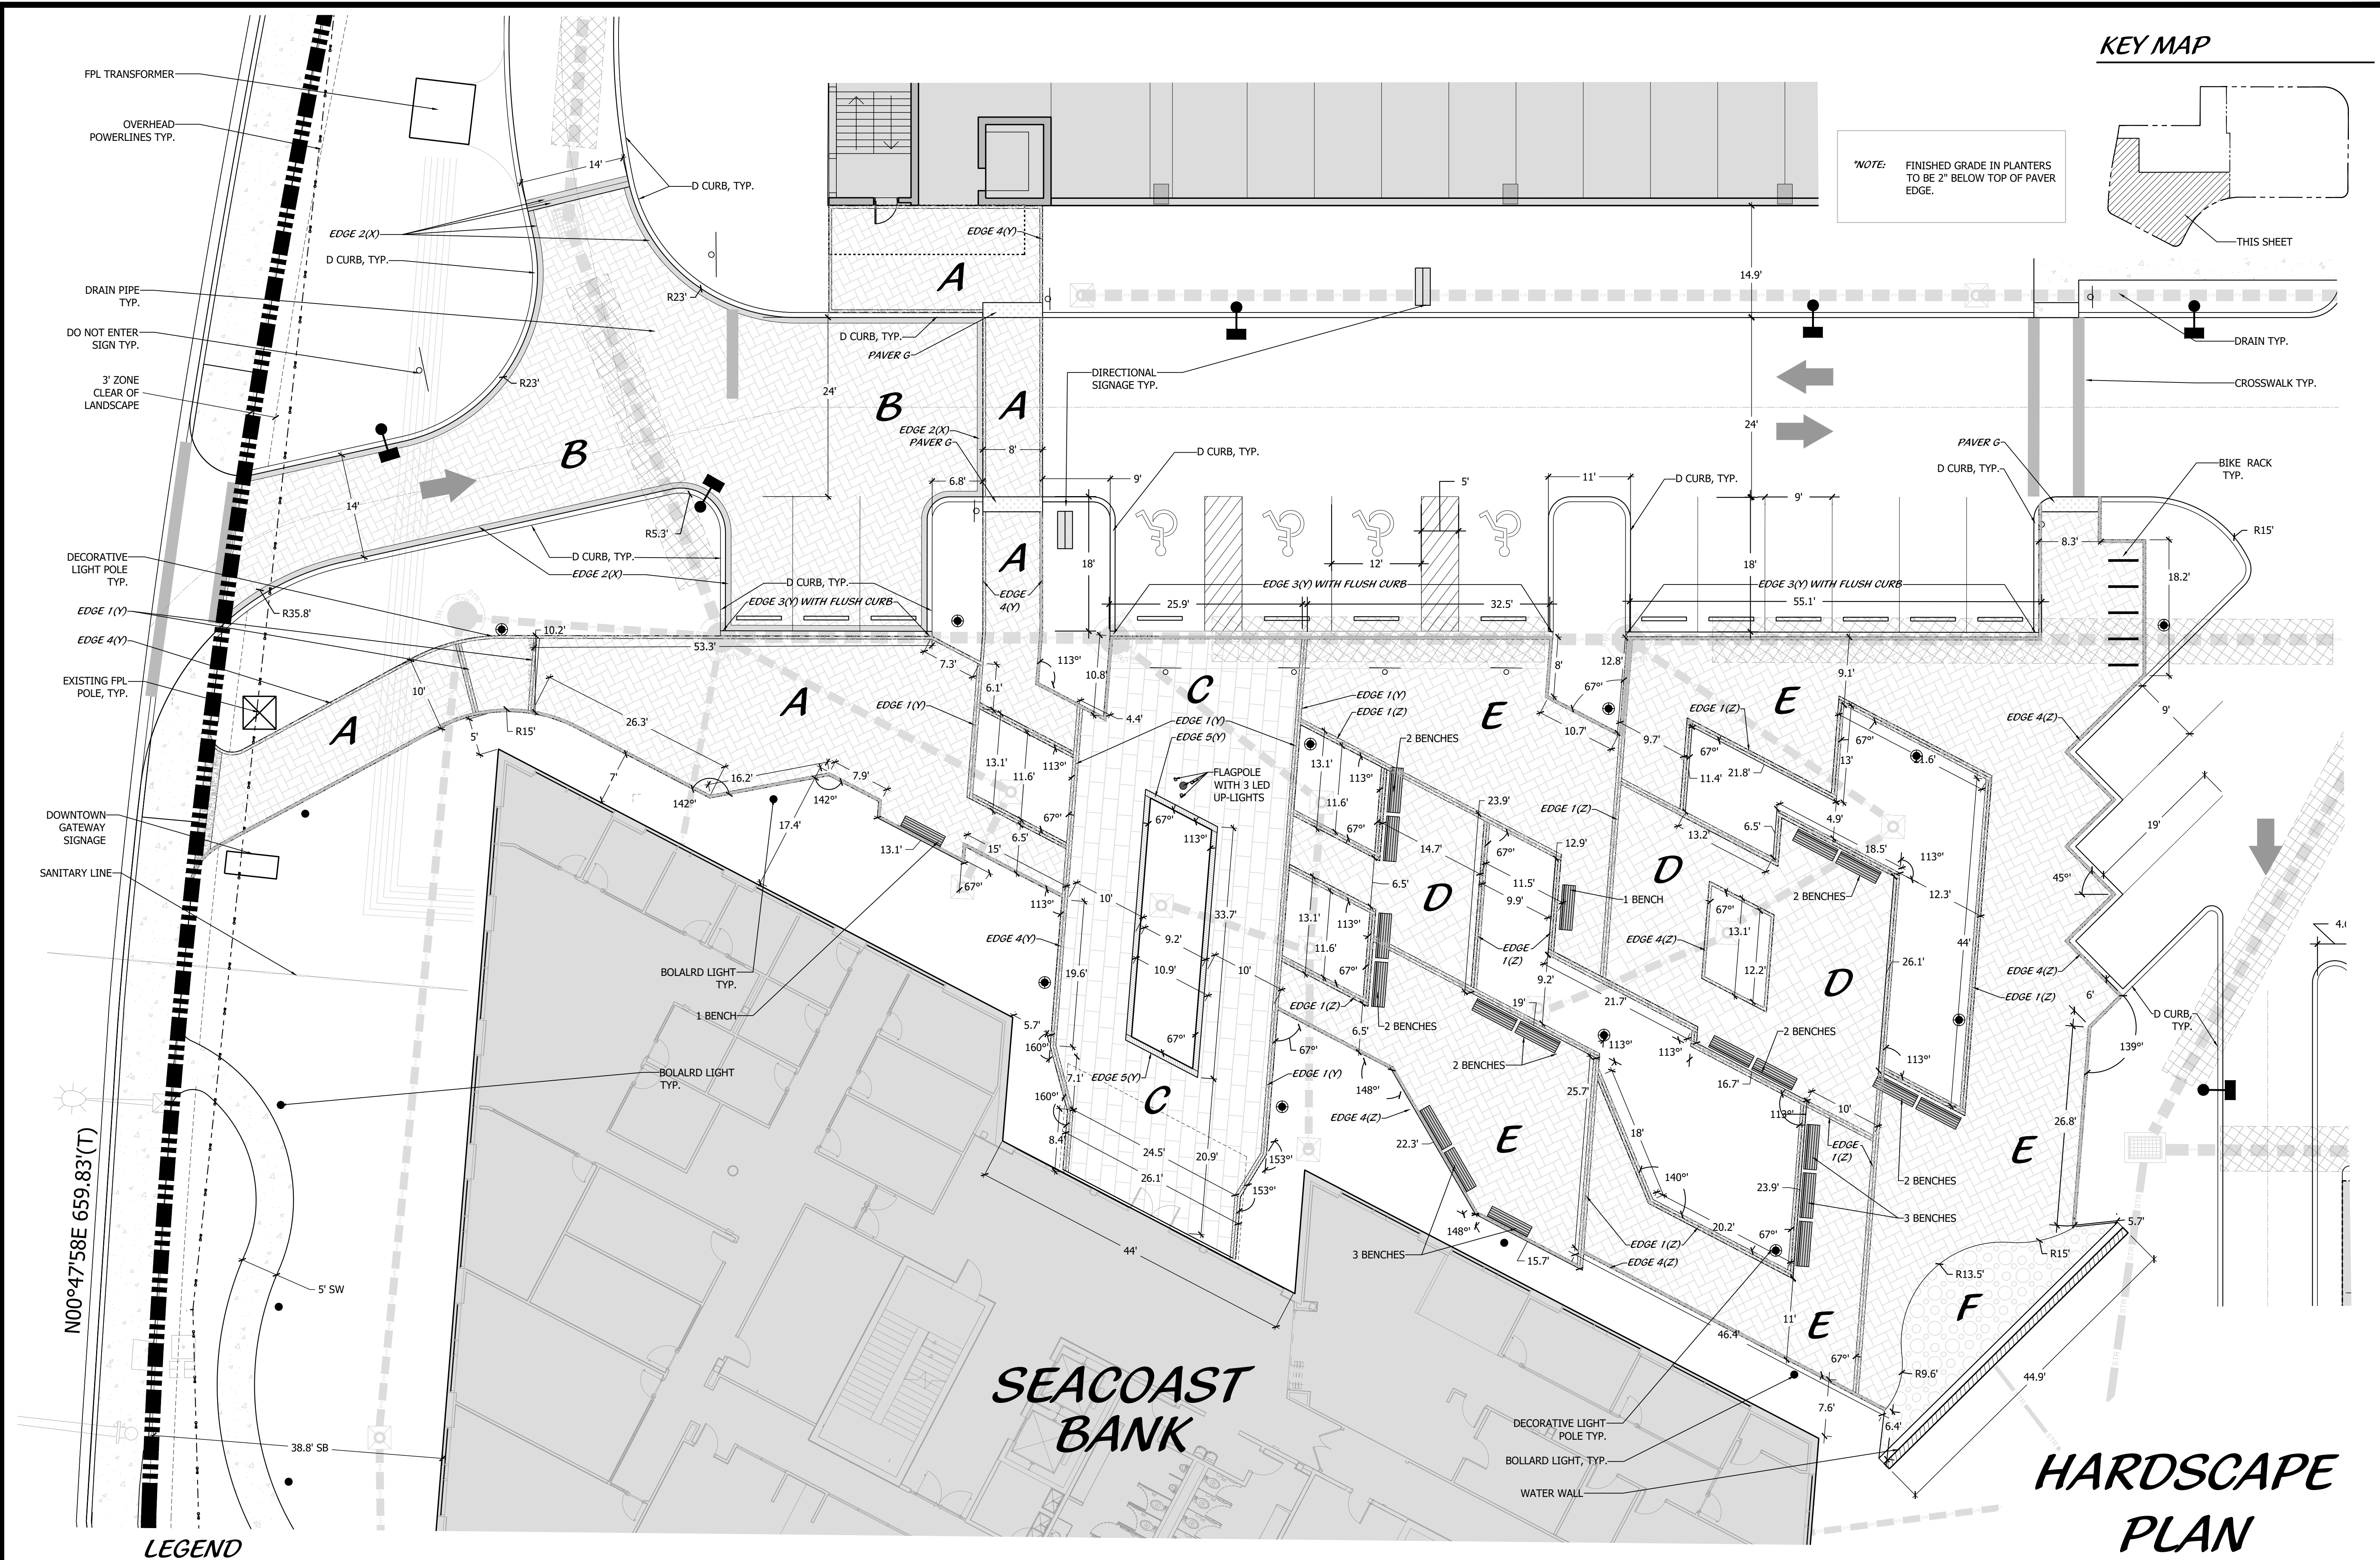

NOTE: FINISHED GRADE IN PLANTERS TO BE 2" BELOW TOP OF PAVER EDGE.

LEGEND

- HC LANDSCAPE BUFFER
- LB RADIUS
- R SETBACK
- SB TYPICAL
- SW
- TYP
- HC SIGN
- STOP SIGN
- PARKING LIGHT
- PARKING LIGHT TYPE 2
- BOLLARD LIGHT
- DECORATIVE LIGHT POLE
- ATM LIGHT
- DIRECTIONAL SIGNAGE


- A PAVER TYPE A - BELGARD HOLLANDSTONE 'NAPOLI' HERRINGBONE (SEE SPH-2)
- B PAVER TYPE B - BELGARD HOLLANDSTONE 'SLATE' HERRINGBONE (SEE SPH-2)
- C PAVER TYPE C - ARTISTIC PAVER SHELLOCK 'IVORY' RUNNING BOND (SEE SPH-2)
- D PAVER TYPE D - BELGARD AQUALINE 'TITANIUM' ASHLAR (SEE SPH-2)

- E PAVER TYPE E - BELGARD AQUALINE 'NAPOLI' HERRINGBONE (SEE SPH-2)
- F PAVER TYPE F - BELGARD COBBLE SLATE IN RANDOM PATTERN - (SEE SPH-2)
- G PAVER TYPE G - BELGARD TRUNCATED DOME IN SLATE (SEE SPH-2)


- EDGE 1 : DOUBLE STRETCHER (FLUSH) (SEE SPH-2)
- EDGE 2 : SOLDIER COURSE (FLUSH, VEHICULAR) (SEE SPH-2)
- EDGE 3 : SINGLE STRETCHER AGAINST CONCRETE BAND (FLUSH) (SEE SPH-2)
- EDGE 4 : SINGLE STRETCHER (FLUSH) (SEE SPH-2)
- EDGE 5 : SOLDIER COURSE (4" RISE) (SEE SPH-2)

- EDGE TYPE/COLOR: X, Y, Z
- (X) : HOLLAND STONE, CHARCOAL COLOR (SEE SPH-2)
- (Y) : HOLLAND STONE, CAMEL COLOR (SEE SPH-2)
- (Z) : AQUALINE, CAMEL COLOR (SEE SPH-2)

BENCH : LANDSCAPE FORMS 'AUSTIN' BENCH, BACKLESS CANTILEVER WITH END AND CENTER ARMS, 22" X 18" X 72"

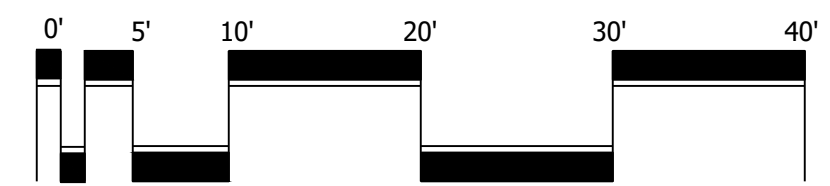

Scale: 1" = 10'

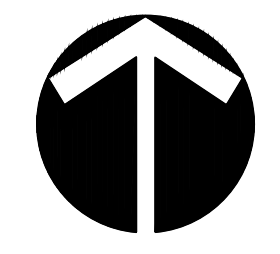

North


Cotleur & Hearing
Landscape Architects
Land Planners
Environmental Consultants
1934 Commerce Lane
Suite 1
Jupiter, Florida 33458
561.747.6336 · Fax 747.1377
www.cotleurhearing.com
Lic# LC-26000535

Seacoast Bank HQ
Stuart, Florida

Straticon
Received:
07.06.2026


DESIGNED	ACE/GM
DRAWN	ACE
APPROVED	DEH
JOB NUMBER	24-0426
DATE	07-03-24
REVISIONS	02-19-25
	07-01-25
	07-29-25
	08-26-25
	SDP 06-30-25

PAVER TYPE A - BELGARD 'HOLLAND STONE' PAVER

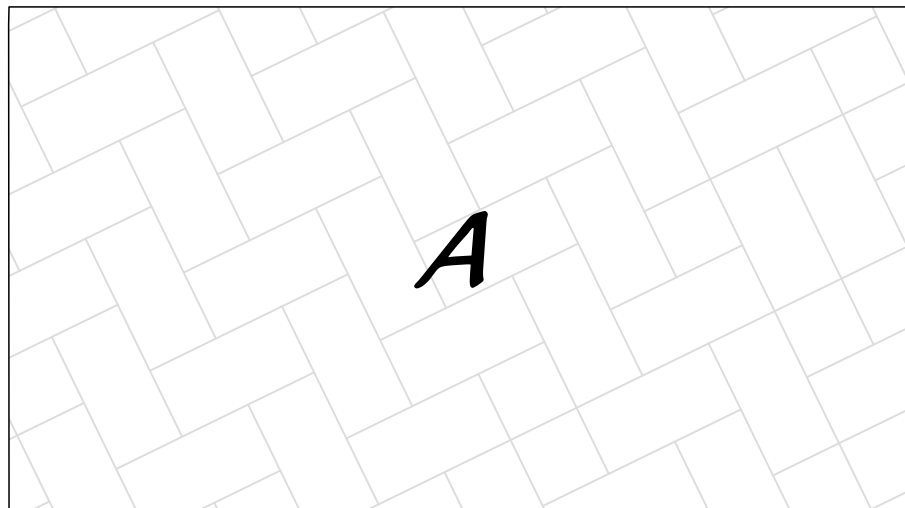



'NAPOLI' COLOR
PAIR WITH EDGE COURSE (HOLLAND STONE - CAMEL COLOR)
4" X 8" X 3-1/8" PAVER
HERRINGBONE PATTERN
REFER TO STANDARD PAVER DETAIL

PAVER TYPE B - BELGARD 'HOLLAND STONE' PAVER

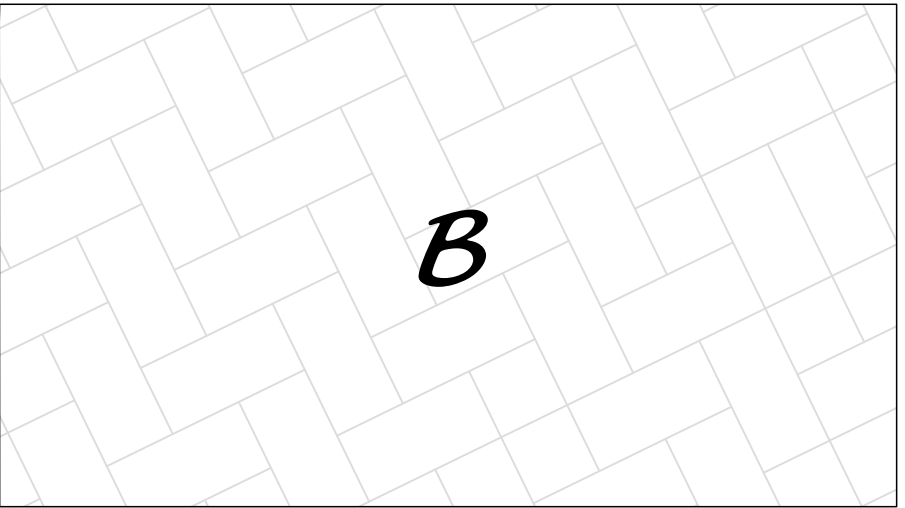

'SLATE' COLOR
PAIR WITH EDGE COURSE (HOLLAND STONE - CHARCOAL COLOR)
4" X 8" X 3-1/8" PAVER
HERRINGBONE PATTERN
REFER TO STANDARD PAVER DETAIL



PAVER TYPE D - BELGARD 'AQUALINE' PERMEABLE PAVER

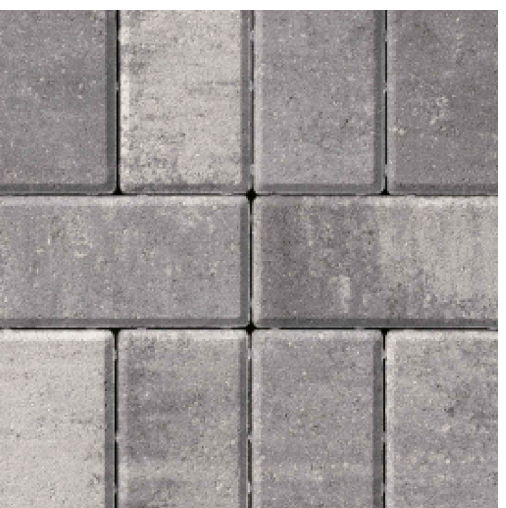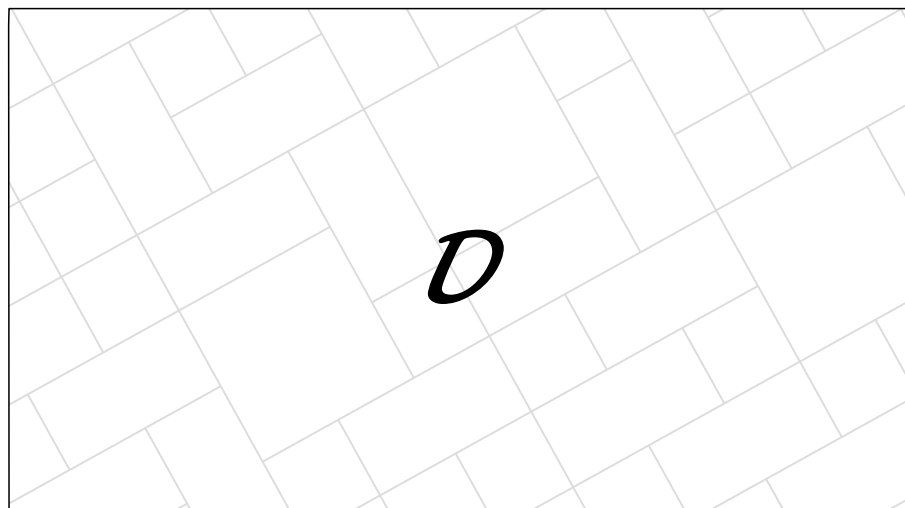

'TITANIUM' COLOR
PAIR WITH EDGE COURSE (AQUALINE - CAMEL COLOR)
ASHLAR PATTERN
REFER TO PERMEABLE PAVER DETAIL

4-1/2" X 4-1/2" X 3-1/8" PAVERS,
4-1/2" X 9" X 3-1/8" PAVERS,
9" X 9" X 3-1/8" PAVERS,

PAVER TYPE E - BELGARD 'AQUALINE' PERMEABLE PAVER

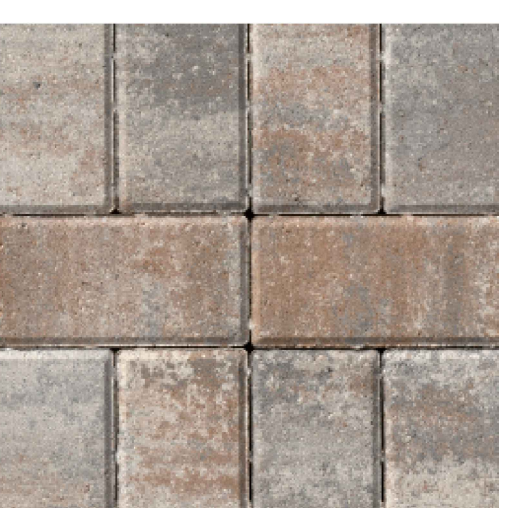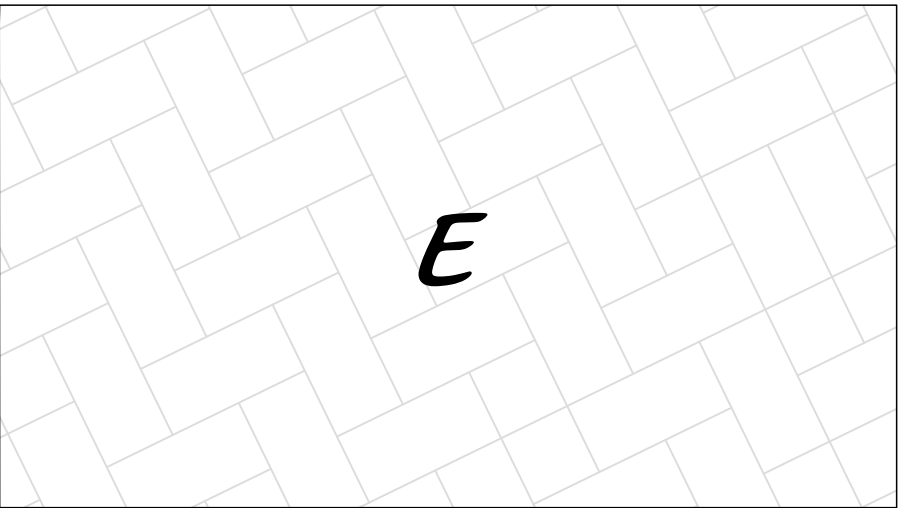


'NAPOLI' COLOR
PAIR WITH EDGE COURSE (AQUALINE - CAMEL COLOR)
4-1/2" X 9" X 3-1/8" PAVER
HERRINGBONE PATTERN
REFER TO PERMEABLE PAVER DETAIL

EDGE COURSE 1, 2, 3, 4 & COLOR OPTION X,Y,Z




X CHARCOAL COLOR

HOLLAND STONE PAVER
4" X 8" X 3-1/8" PAVER
REFER TO STANDARD PAVER DETAIL

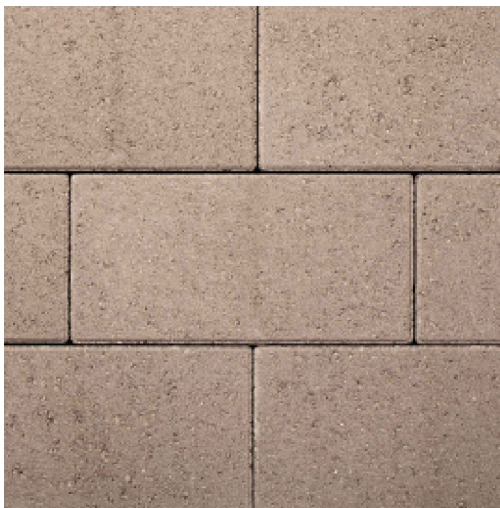

Y CAMEL COLOR


HOLLAND STONE PAVER
4" X 8" X 3-1/8" PAVER
REFER TO STANDARD PAVER DETAIL

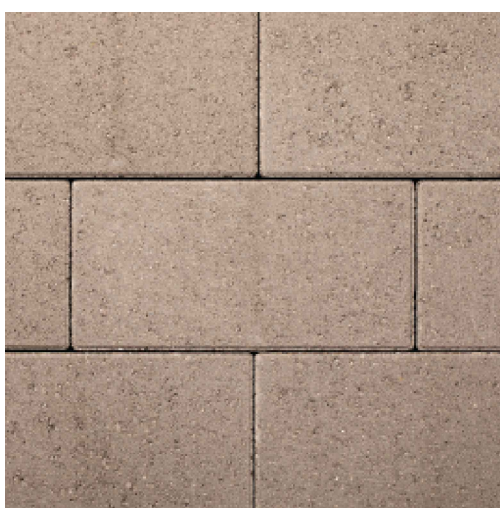

Z CAMEL COLOR


AQUALINE PERMEABLE PAVER
4-1/2" X 9" X 3-1/8" PAVER,
REFER TO PERMEABLE PAVER DETAIL

PAVER TYPE C - ARTISTIC PAVERS 'SHELLOCK PAVER'

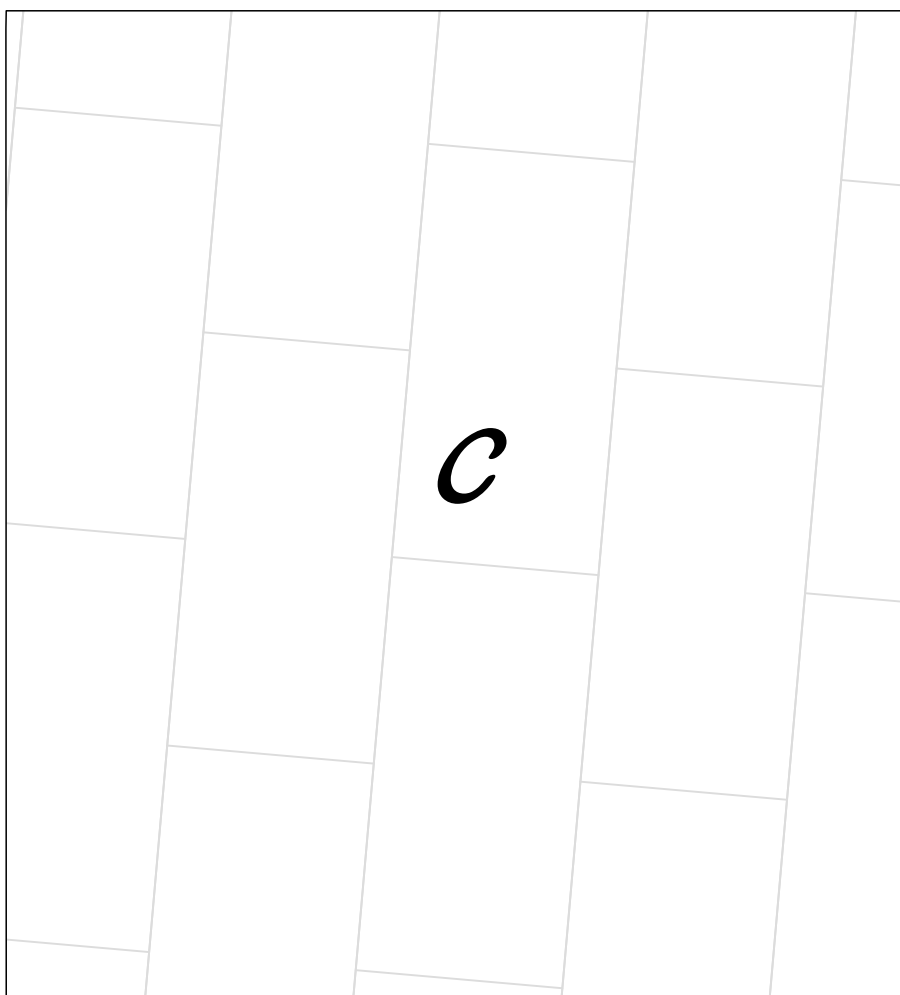


'IVORY' COLOR, POLISHED FINISH
12" X 24" X 1-5/8" PAVER
PAIR WITH EDGE COURSE (HOLLAND STONE - CAMEL COLOR)
RUNNING BOND PATTERN
REFER TO STANDARD PAVER DETAIL

EDGE 1: DOUBLE STRETCHER COURSE (FLUSH)

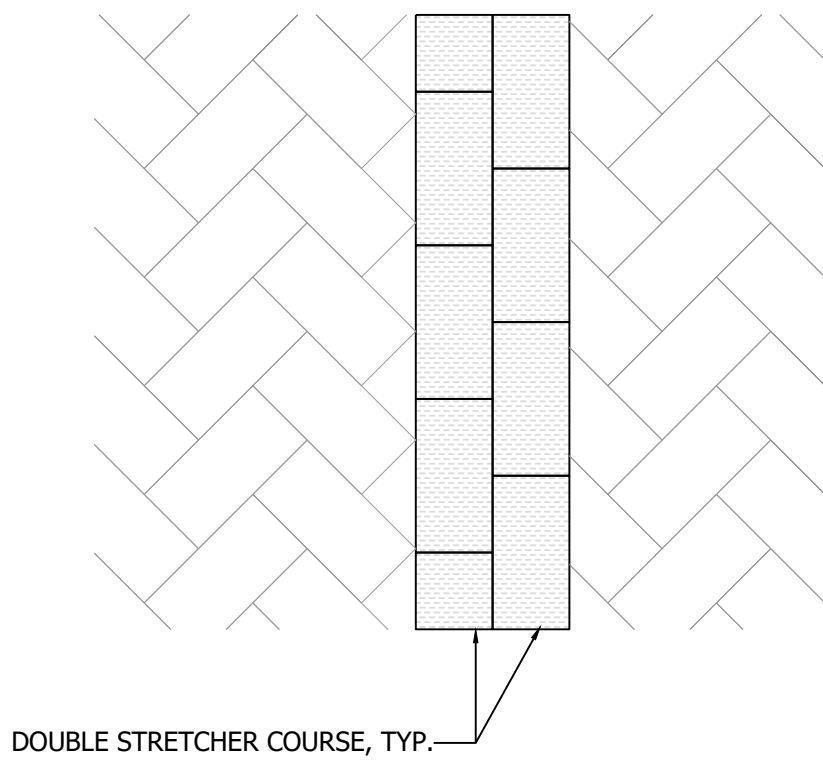

DOUBLE STRETCHER COURSE, TYP.


EDGE 4: SINGLE STRETCHER (FLUSH)

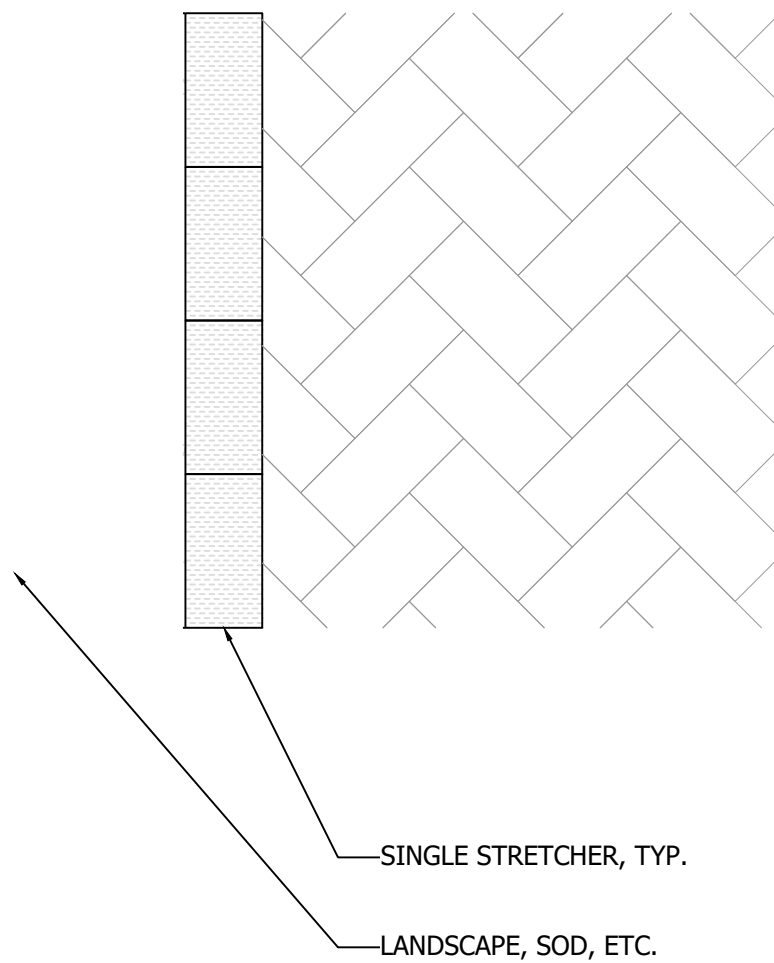

SINGLE STRETCHER, TYP.

LANDSCAPE, SOD, ETC.


EDGE 2: SOLDIER COURSE (FLUSH)
AGAINST RAISED CURB

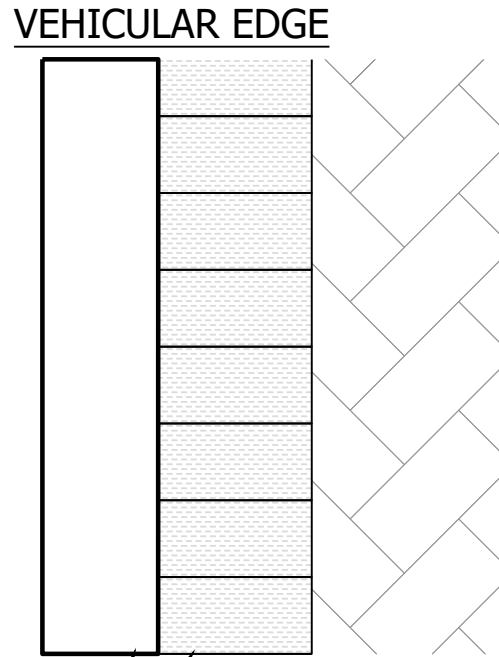

RAISED D CURB, TYP.

SOLDIER COURSE, TYP.

EDGE 3: SOLDIER COURSE AGAINST
CONCRETE BAND (FLUSH)

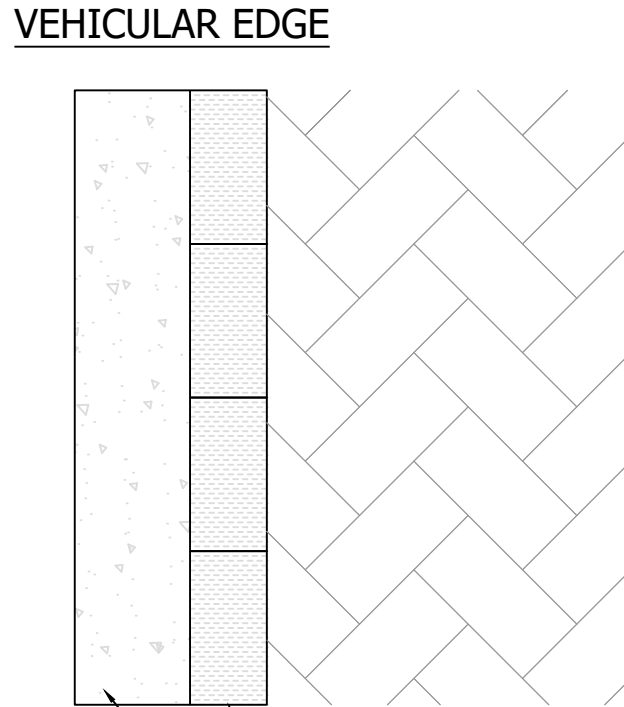


FLUSH SINGLE STRETCHER, TYP.

FLUSH CONCRETE BAND, TYP.


EDGE 5: SOLDIER COURSE (4" RISE)

CENTRAL PLANTER EDGE

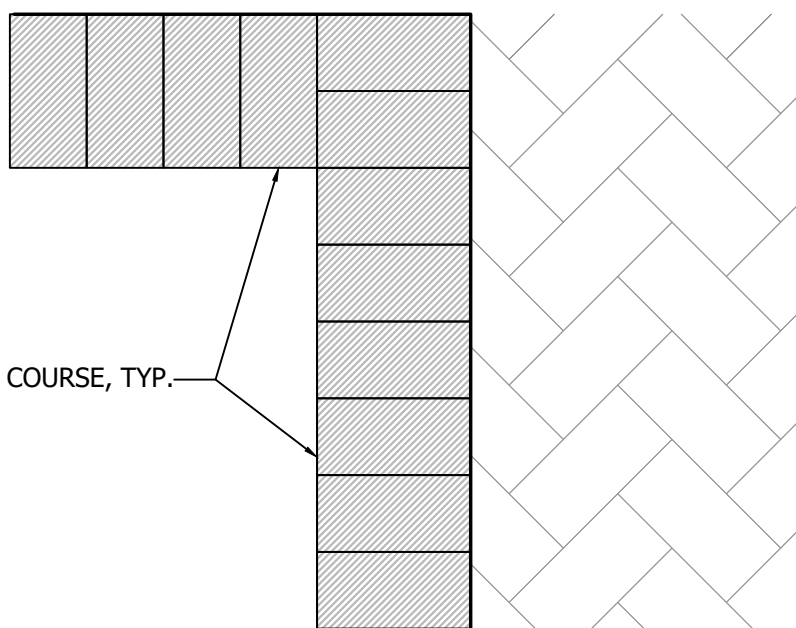

SOLDIER COURSE, TYP.

PAVER TYPE F - BELGARD 'COBBLE'

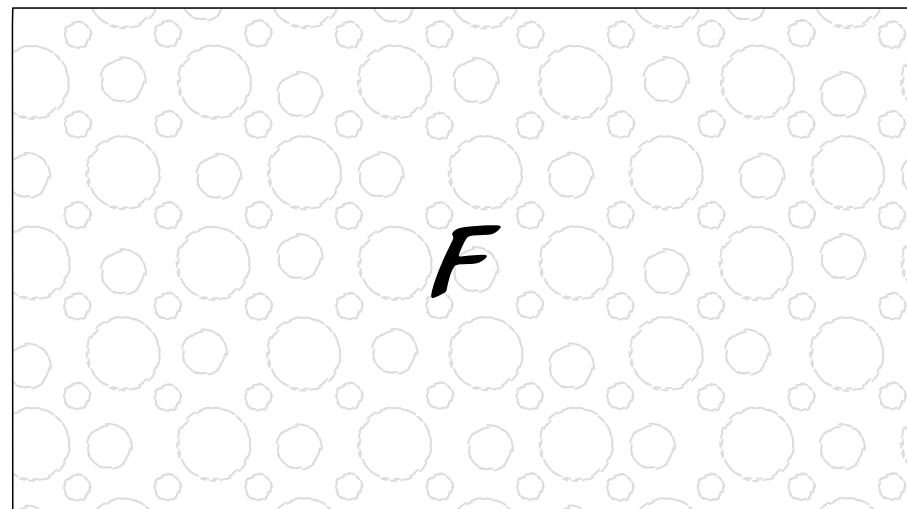

RANDOM PATTERN, 2-3/4" DEPTH

'SLATE' COLOR

PAVER TYPE G - BELGARD TRUNCATED DOME




SLATE COLOR (HOLLAND STONE)

4" X 8" X 3-1/8" PAVER

HERRINGBONE PATTERN

SITE DETAILS

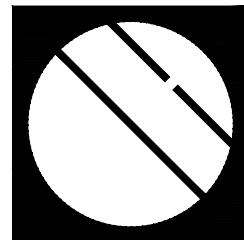

Cotleur & Hearing

Landscape Architects
Land Planners
Environmental Consultants

1934 Commerce Lane
Suite 1
Jupiter, Florida 33458
561.747.6336 · Fax 747.1377
www.cotleurhearing.com
Lic# LC-26000535

Seacoast Bank HQ

Stuart, Florida




DESIGNED	ACE/GM
DRAWN	ACE
APPROVED	DEH
JOB NUMBER	24-0426
DATE	07-03-24
REVISIONS	02-19-25
	07-01-25
	07-29-25
	08-26-25
	SDP 06-30-25

SHEET
SPH-2 OF 3

© COTLEUR & HEARING, INC.
These drawings are the property of the architect and are
not to be used for extensions or on other projects except
by agreement in writing with the architect. Immediately
report any discrepancies to the architect.


BIKE RACK DETAIL

NTS

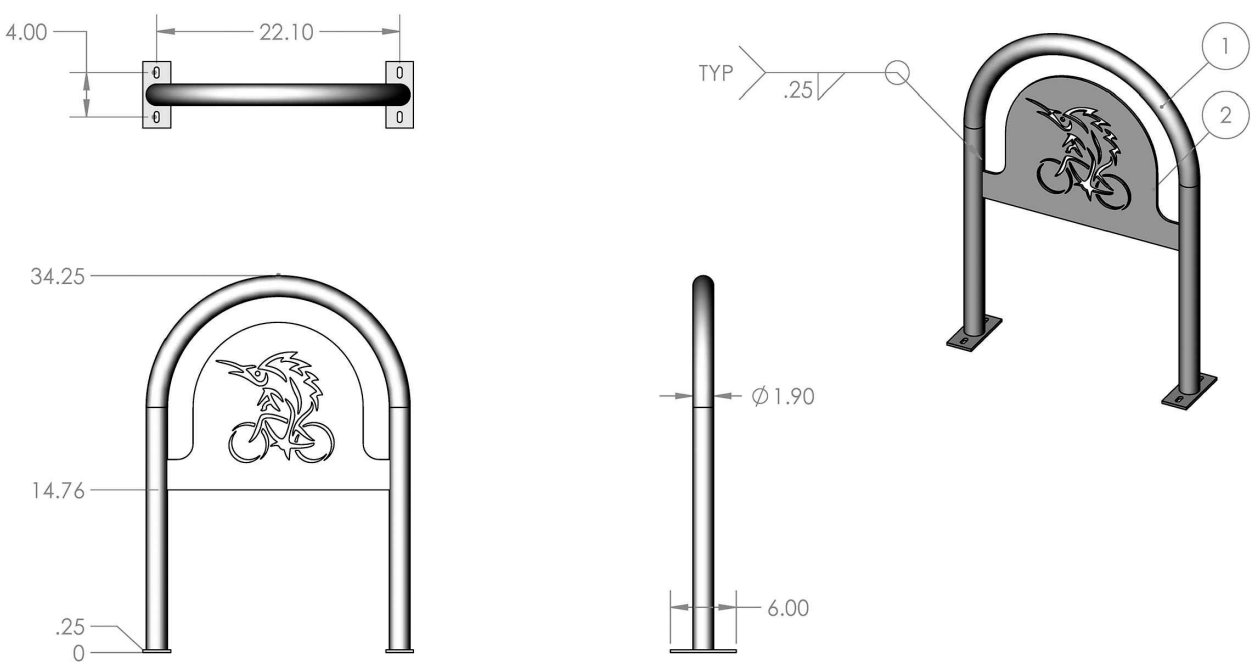


D CURB DETAIL

NTS

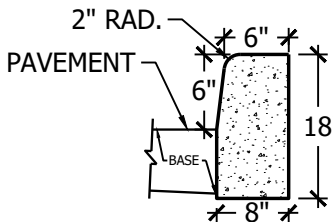

HEADER CURB DETAIL


NTS

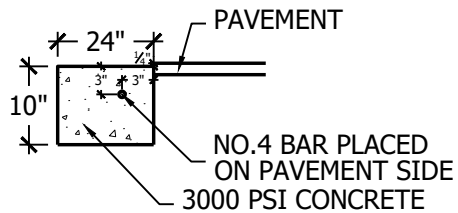

NOTE: SUBGRADE TO EXTEND 6" BEYOND HEADER CURB


VALLEY CURB DETAIL

NTS

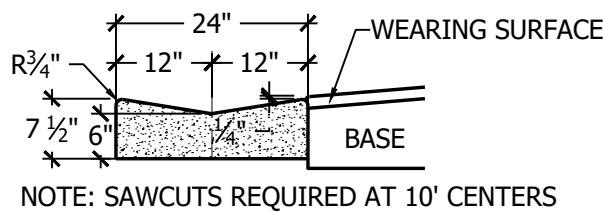


SIDEWALK DETAIL

NTS

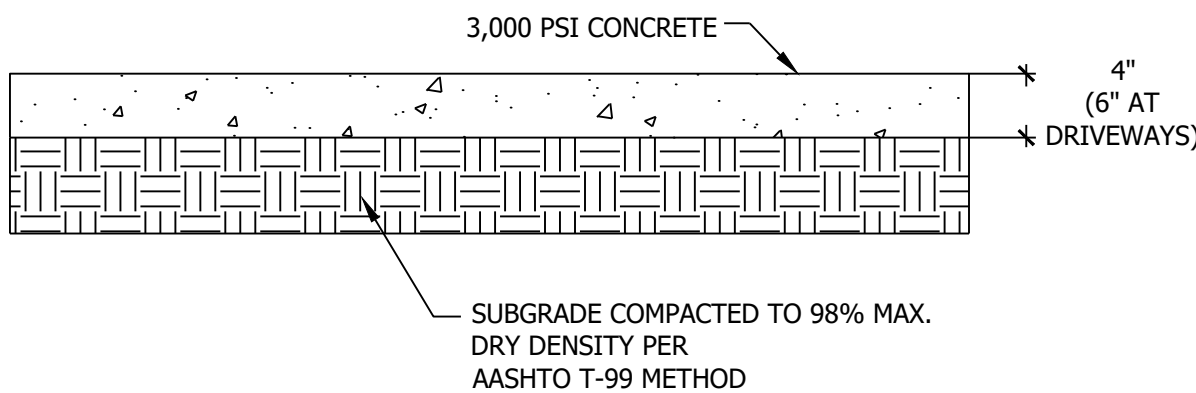


VEHICULAR PAVEMENT DETAIL

NTS

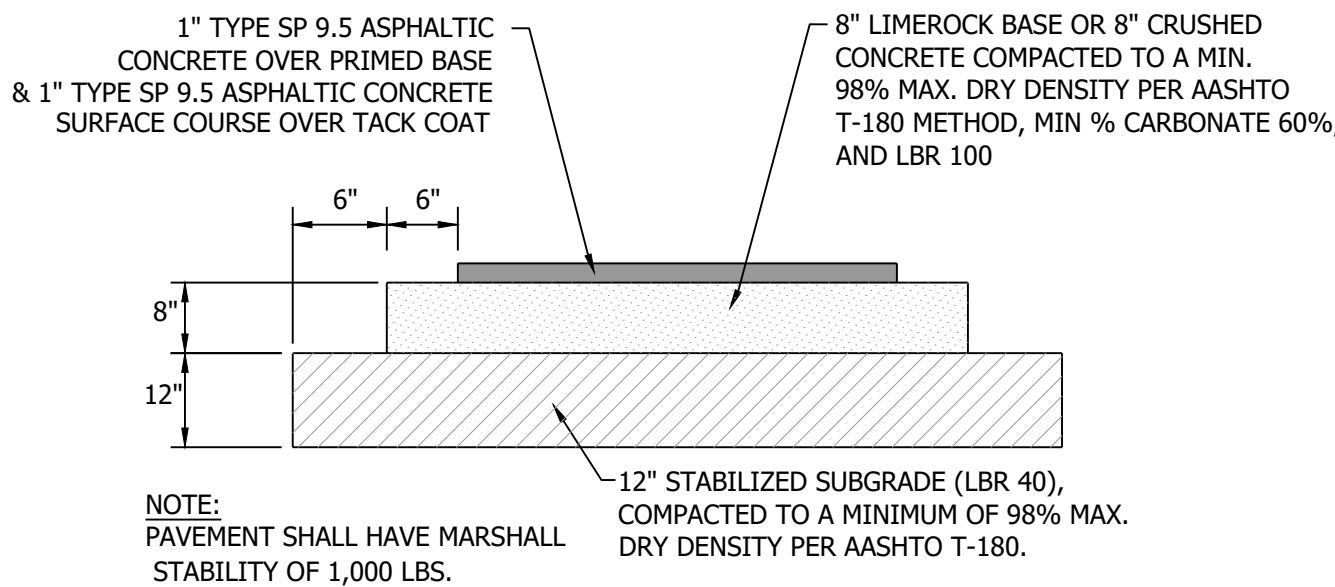

BELGARD PERMEABLE PAVERS DETAIL

NTS

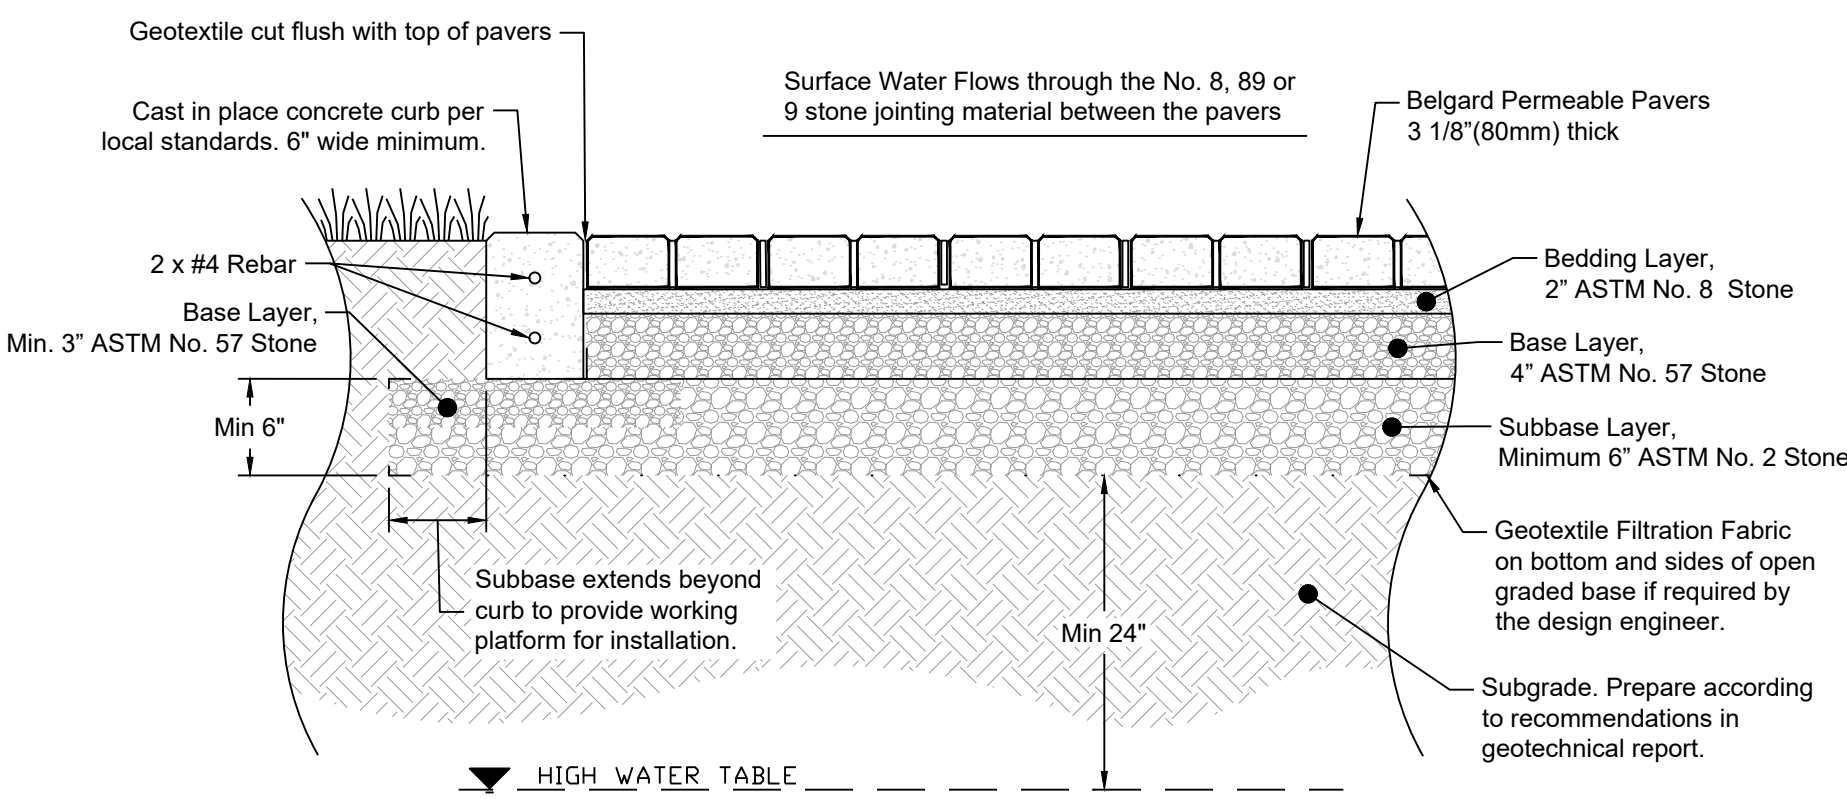


DESIGN NOTES:

1. DEPTH OF SUBBASE SUBJECT TO SITE SPECIFIC HYDRAULIC AND STRUCTURAL REQUIREMENTS. CONTACT BELGARD COMMERCIAL FOR DESIGN ASSISTANCE.
2. PAVEMENT DIMENSIONS SUBJECT TO ASPECT AND PLAN RATIO REQUIREMENTS BASED ON TRAFFIC LOADING.
3. GEOTECHNICAL ENGINEER NEEDS TO BALANCE STRUCTURAL STABILITY AND SOIL INFILTRATION WHEN RECOMMENDING SUBGRADE CONDITIONS.
4. WHERE THE FILTRATION GEOTEXTILE IS USED, VERIFY WITH THE MANUFACTURER THAT THE MATERIAL IS NOT SUBJECT TO CLOGGING AND MEETS REQUIREMENTS OF AASHTO M-288.
5. ASTM NO. 2 STONE MAY BE SUBSTITUTED WITH NO. 3 OR NO. 4 STONE.
6. STRICTLY PEDESTRIAN APPLICATIONS MAY SUBSTITUTE BASE/SUBBASE LAYERS WITH ONE 6" BASE LAYER OF ASTM NO. 57 STONE.

BELGARD STANDARD AGGREGATE BASE PAVER DETAIL

NTS

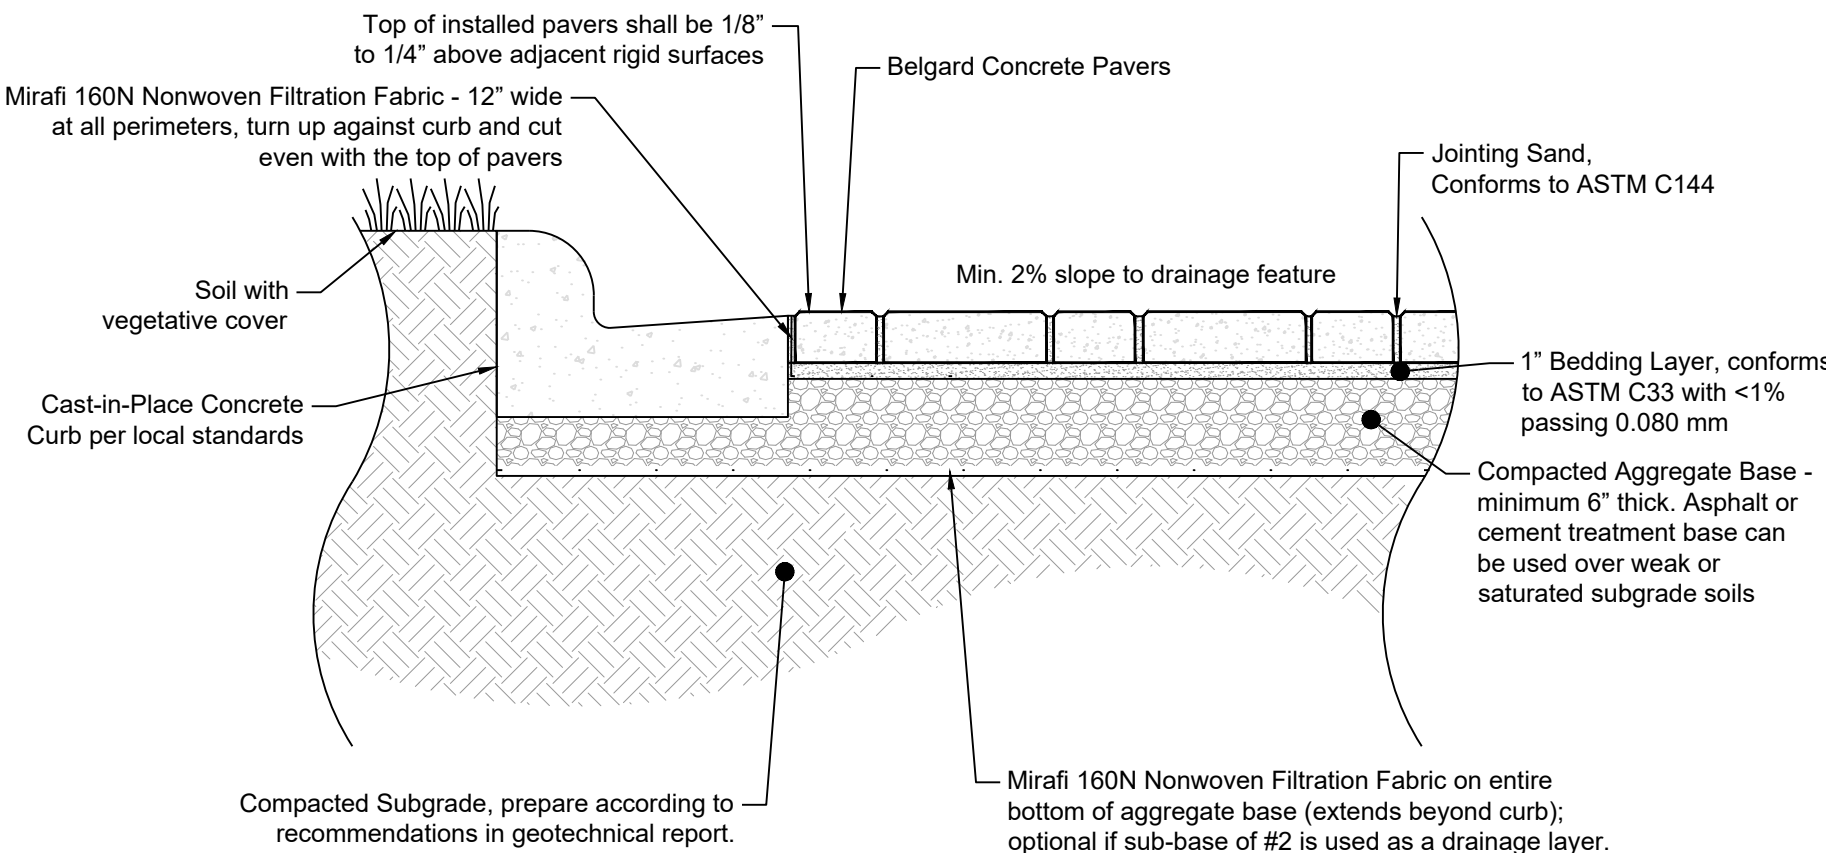

DESIGN NOTES:

1. CROSS SECTION AS SHOWN IS SUITABLE FOR PEDESTRIAN AND VEHICULAR APPLICATIONS. PAVEMENT DIMENSIONS SUBJECT TO ASPECT AND PLAN RATIO REQUIREMENTS. CONTACT BELGARD COMMERCIAL FOR PRODUCT SELECTION GUIDANCE BASED ON THE INTENDED TRAFFIC LOADING.
2. DEPTH OF AGGREGATE BASE SUBJECT TO SITE SPECIFIC CONDITIONS (TRAFFIC LOADING, SOIL CONDITIONS, GROUNDWATER LEVELS, CLIMATIC CONDITIONS). CONTACT BELGARD COMMERCIAL FOR DESIGN ASSISTANCE.
3. DRAIN PIPES MAY BE REQUIRED WITHIN THE AGGREGATE BASE DEPENDING ON THE PERMEABILITY OF THE SUBGRADE SOILS. VERIFY DRAINAGE NEEDS WITH THE GEOTECHNICAL ENGINEER. ENSURE DRAIN PIPES ARE ABLE TO DAYLIGHT VIA GRAVITY FLOW TO SURFACE, OR CONNECT TO CATCH BASIN.
4. TECHNISAL HP NEXTGEL JOINTING SAND CONFORMING TO ASTM C144 MAY BE USED IN PEDESTRIAN AND LIGHT VEHICULAR APPLICATIONS. PLEASE CONTACT BELGARD COMMERCIAL FOR DESIGN ASSISTANCE.

LANDSCAPE FORMS BACKLESS 'AUSTIN' BENCH

NTS



20 'AUSTIN' BENCHES

CANTILEVER BACKLESS ALUMINUM BENCHES WITH CENTER AND END ARMS

22" X 18" X 72"



VOLT RGBW DOG WELL LIGHT

NTS



3




VOLT RGBW DOG WELL LED IN-GROUND LIGHT

38 DEGREE BEAM ANGLE (SOLD SEPARATELY)

- Construction: Solid Cast Brass Faceplate / PVC Tube
- IP Rating: IP68
- Finish: Bronze
- Lead Wire: 18AWG
- Lens: Clear flat glass
- Powered by: VOLT's Low Voltage Transformer
- CCT for White Color: 2700K
- Beam Angle: 60° (38° available separately)
- Lumens: 650lm @ 100%
- Power Consumption:
 - 100% - 12w
 - 90% - 11w
 - 80% - 10.5w
 - 70% - 10w
 - 60% - 9.5w
 - 50% - 9w
 - 40% - 7w
 - 30% - 5w
 - 20% - 4w
 - 10% - 2w

SITE DETAILS

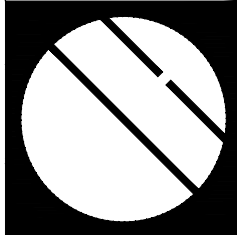

Cotleur & Hearing

Landscape Architects
Land Planners
Environmental Consultants

1934 Commerce Lane
Suite 1
Jupiter, Florida 33458
561.747.6336 · Fax 747.1377
www.cotleurhearing.com
Lic# LC-26000535

Seacoast Bank HQ

Stuart, Florida



DESIGNED _____ ACE/GM
DRAWN _____ ACE
APPROVED _____ DEH
JOB NUMBER _____ 24-0426
DATE _____ 07-03-24
REVISIONS _____ 02-19-25
_____ 07-01-25
_____ 07-29-25
_____ 08-26-25
SDP 06-30-25

SHEET
SPH-3 OF 3

© COTLEUR & HEARING, INC.
These drawings are the property of the architect and are not to be used for extensions or on other projects except by agreement in writing with the architect. Immediately report any discrepancies to the architect.