

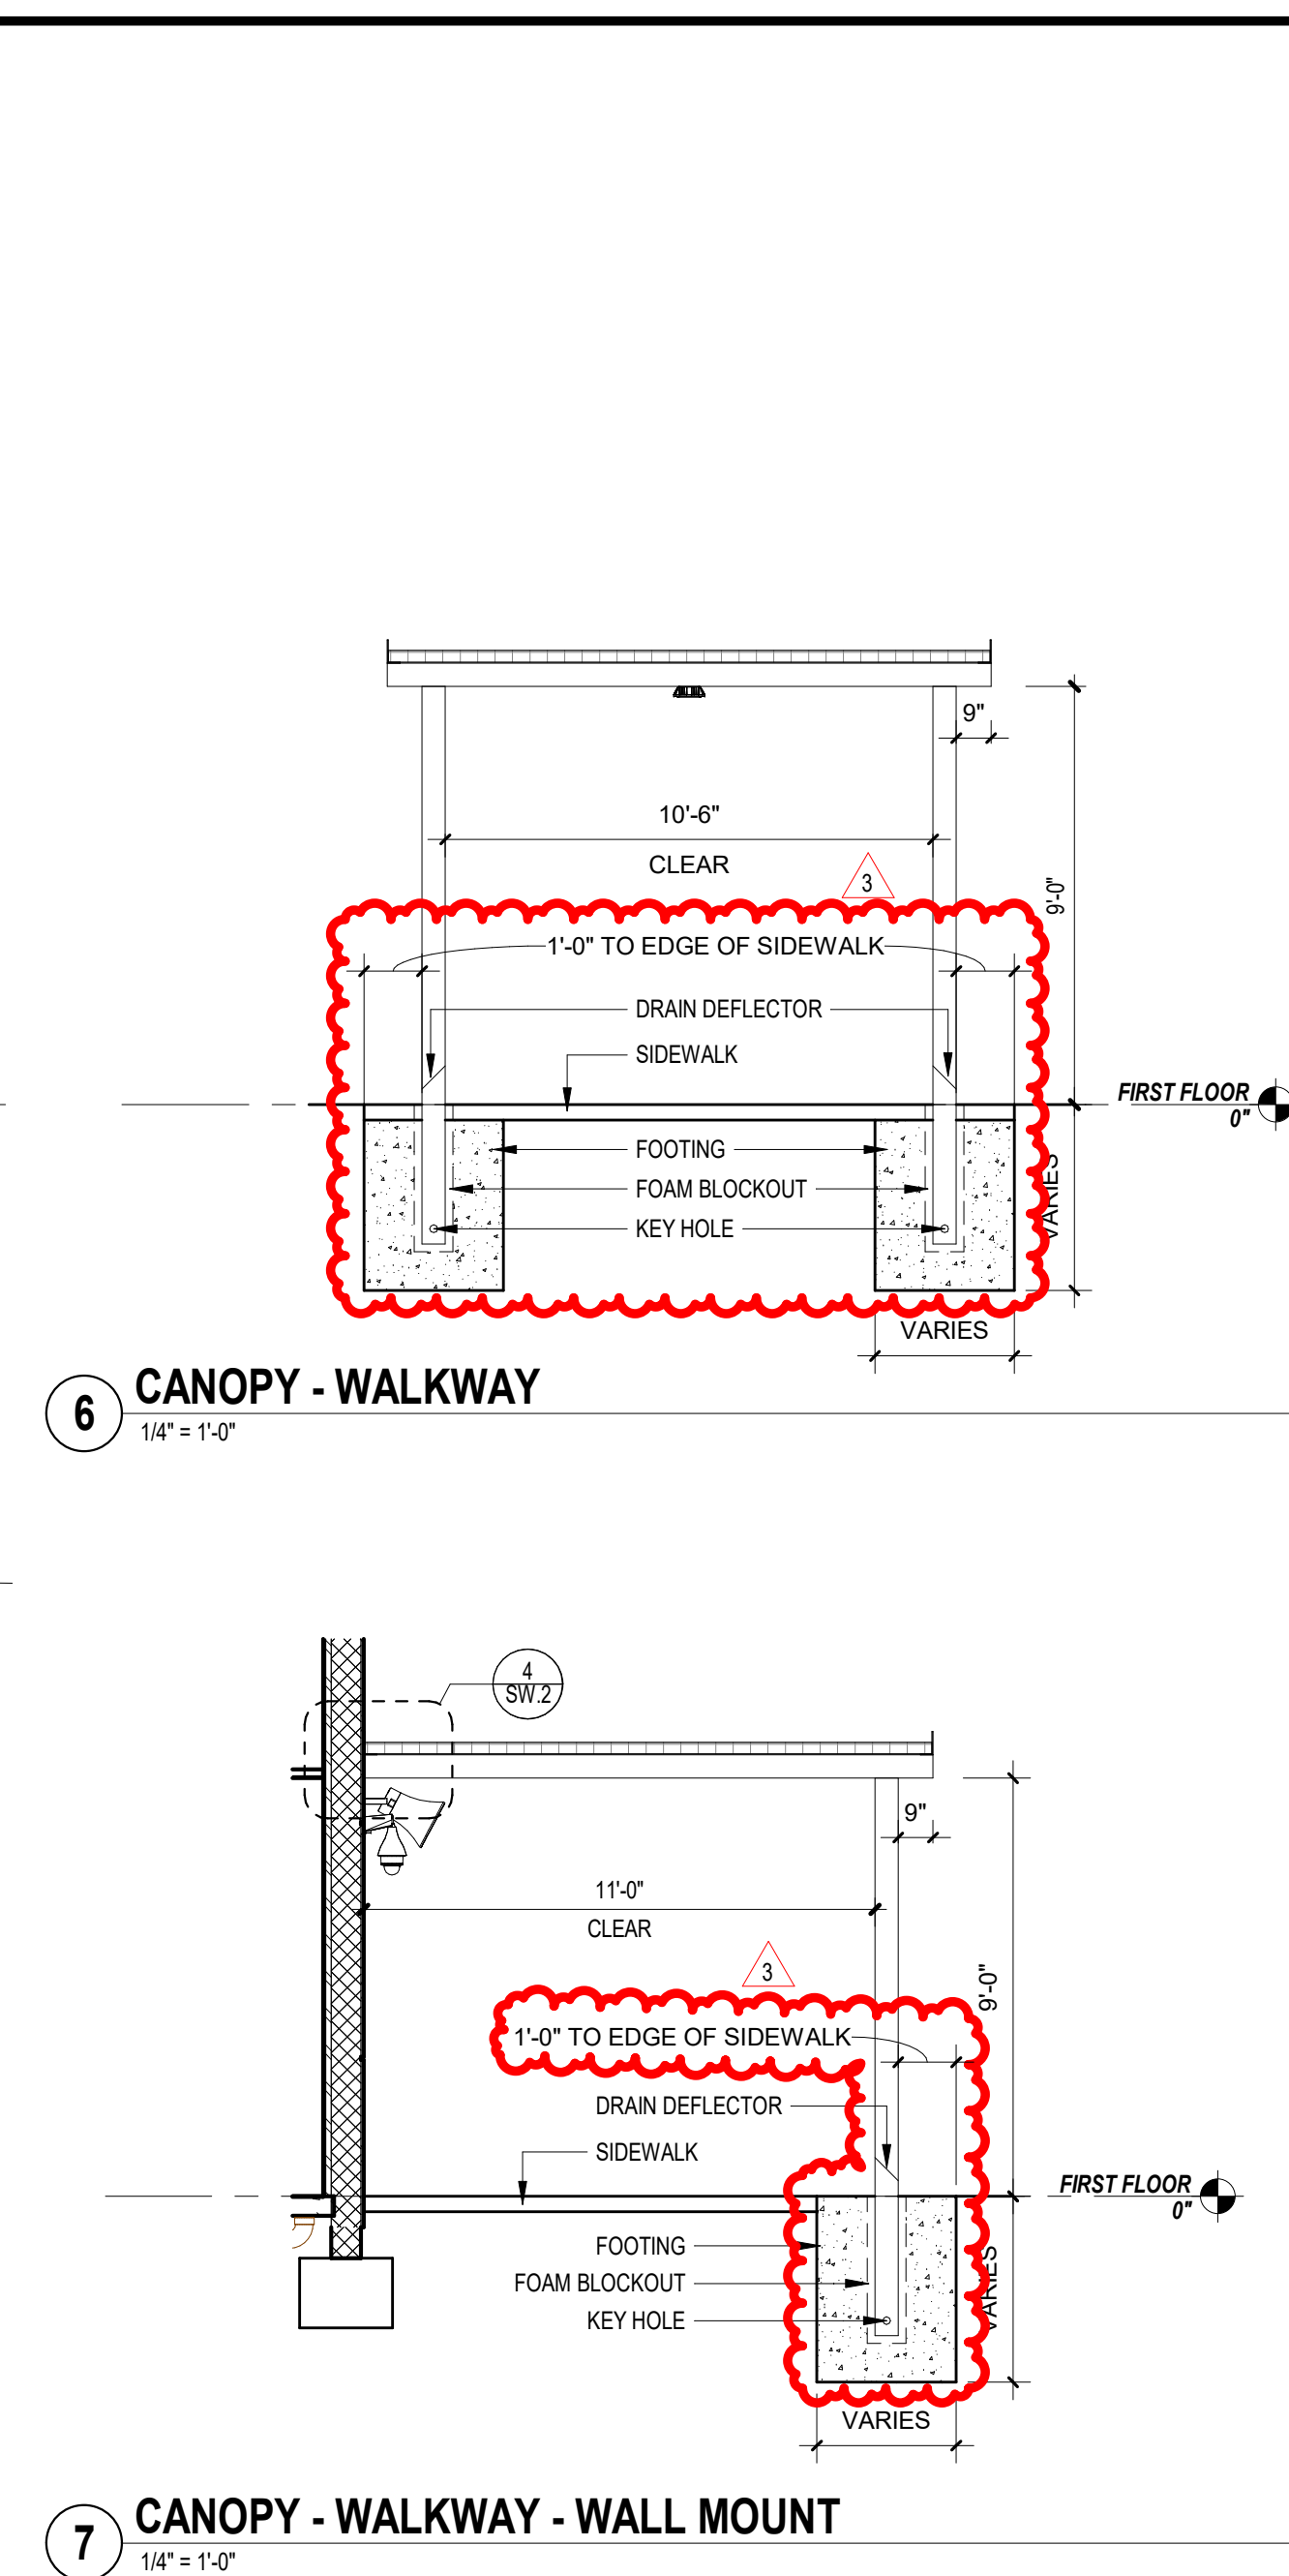


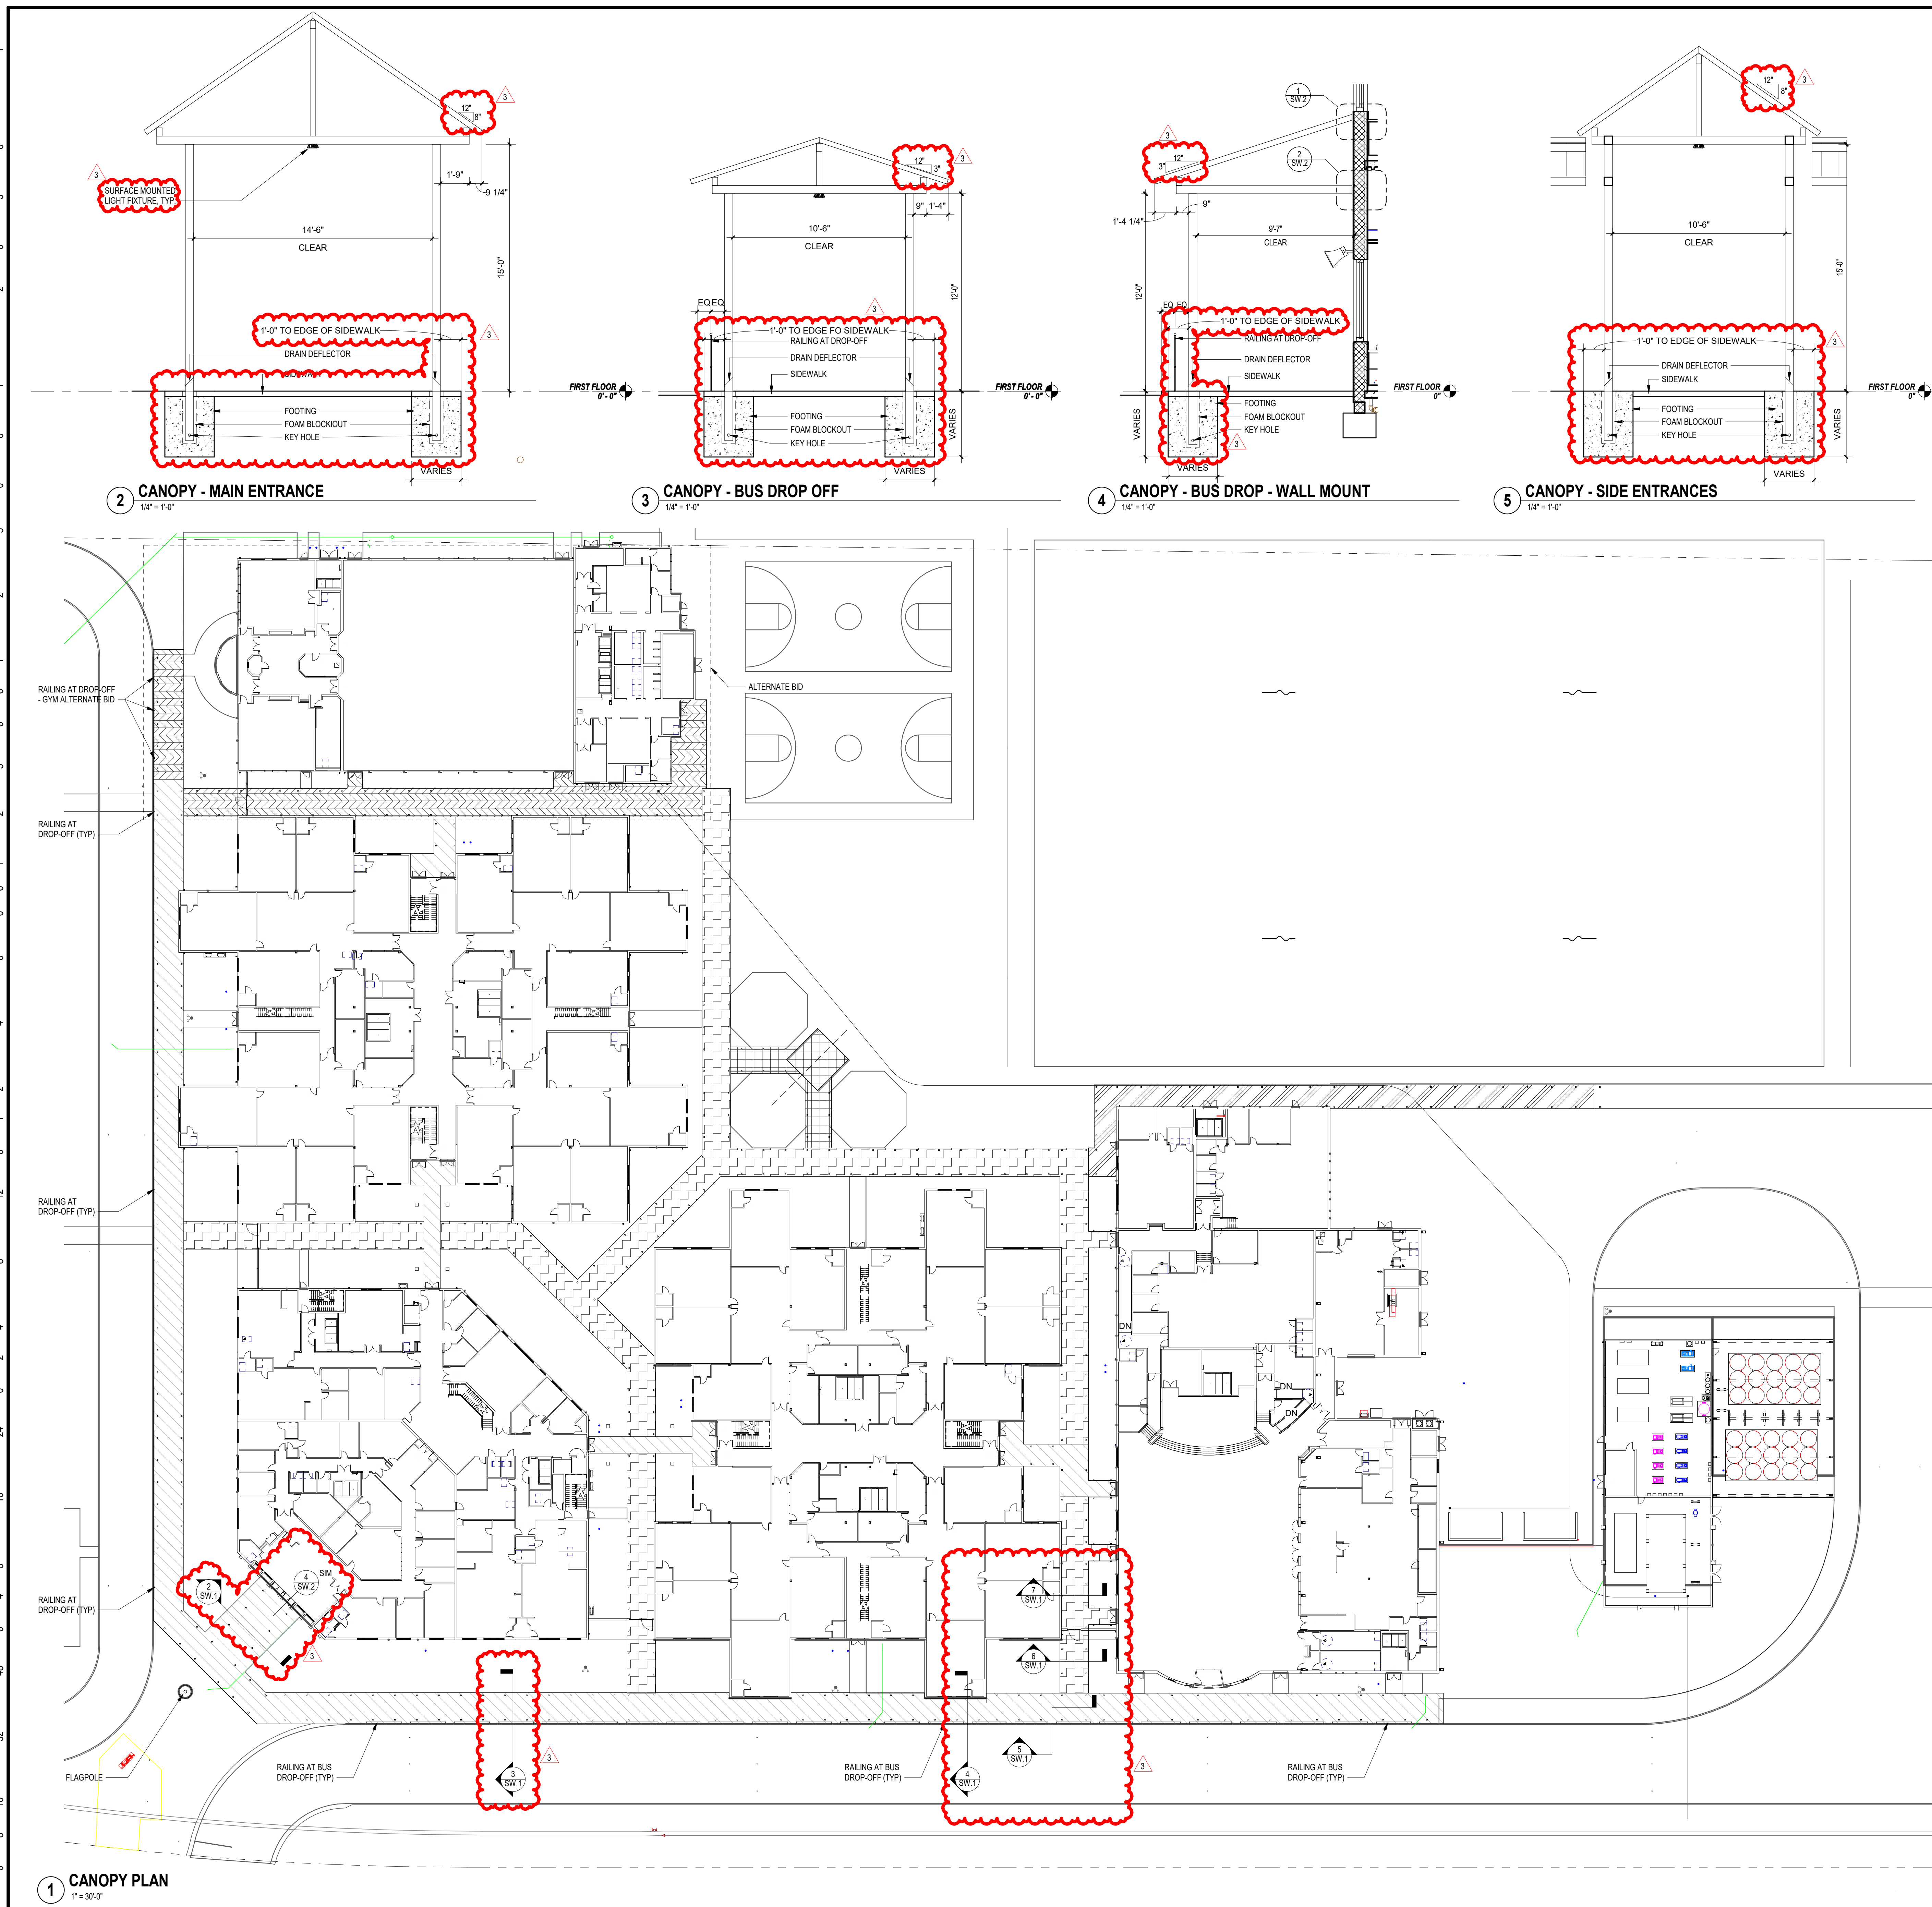

7 CANOPY - WALKWAY - WALL MOUNT
1/4" = 1'-0"

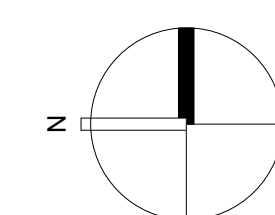

CANOPIES

- | | |
|---|--|
|  | BASE BID CANOPIES |
|  | ALTERNATE BID WALKWAY CANOPIES |
|  | ALTERNATE BID ESE DROP-OFF CANOPIES |
|  | ALTERNATE BID GYMNASIUM CANOPIES |
|  | ALTERNATE BID PLAYGROUND PAVILION CANOPIES |

CODE REVIEW:

CERTIFICATE:



SPIEGLER ARCHITECTURAL GROUP INC.
2001 9TH AVENUE
SUITE 308
VERO BEACH, FL 32960
PHONE: 772-794-2929

SIGNATURE:
ANTHONY DONADIO
STEVEN G. SIEGEL
JOHN F. WRIGHT

AR0012458
AR00648
AR01341

SEAL:

CONSULTANTS:

ADDENDUM NO. 3 - 1-20-2025

PROJECT:

ST. LUCIE WESTERN
GROVE K-8 SCHOOL

SW POWERLINE RD AND TRADITION
PARKWAY PORT ST. LUCIE, FL 34986

FOR

ST. LUCIE SCHOOL
DISTRICT

9461 BRANDYWINE LANE, PORT ST.
LUCIE, FL 34986

FOR CODE REVIEW:

DD/MM/YYYY

REVISIONS:

	REVISION NAME	DATE
3	ADDENDUM 3	01.20.2025

FOR BID:

DD/MM/YYYY

DRAWING TITLE:

ARCHITECTURAL SITE
PLAN

24K054

DO NOT SCALE THE DRAWINGS

DRAWING NUMBER:

SW.1

THIS DRAWING IS FORMATTED TO BE PRINTED AT 30"x42"

